

CITY OF NAPOLEON
BUILDING CONSTRUCTION PERMIT

Owner Name Richard Buckhorn
 Address 712 W. Wash
 Builder Name Eldon B...
 Address 800 Napoleon Tel. _____

Lot Information:

Street No. 712 W. Wash
 Lot _____ Subdivision _____
 Lot Dimensions _____ Lot Area _____ Sq. Ft.
 Yard Set Back: Front _____ Rear 10
 Side _____ Side 11 1/2 ft. 18

Sidewalk required in accordance with Ordinance
 No. _____

Building Information:

Residence _____ Commercial _____ Industrial _____
 Single _____ Double _____ Multiple _____ New Construction ✓ Addition _____ Remodel _____
 Size: Length _____ Width _____ No. of Stories _____
 Floor Area: 1st Floor 1345 2nd Floor _____ 3rd Floor _____ Basement _____
 Unfinished Attic _____ Garage _____
 Foundation: Piers _____ Full Basement _____ Part Basement _____
 Concrete _____ Block _____
 Walls: Frame _____ Block _____ Brick _____ Other _____
 Electrical Outlets: 120v _____ 240v _____
 Plumbing: Fixtures _____ Traps _____ Vents _____ Heating _____ Air Conditioning _____

Date _____ Applicant Signature Eldon B...
 Owner - Builder - Agent

Inspection Record:

Work Started _____ Foundations _____ Plumbing, Heating _____
 Set Back, Side Lines _____ Plumbing (Rough In) _____ And Air Conditioning _____
 Excavation _____ Erecting Frame 2-22-72 Roof _____
 Footing _____ Electrical Work _____

Comments: 6-22-72 Job Completed

Certificate of Occupancy Issued _____ Inspector _____

Pink - Engineer


Permit No. _____
 Issued 1-9-71
 By Chas W. ...
 Building Inspector
 Estimated Cost 2512.50

Fees	Base	Plus	Total
Construction	<u>243.68</u>		<u>243.68</u>
Basement			
Detached Garage			
Plumbing			
Electrical	<u>300</u>		<u>300</u>
Heating			
Air Conditioning			
Water Tap			
Sewer Tap			
Temporary Electric			
Total			<u>543.68</u>

New Addition 717 W. WASHINGTON 106

11-9-71


Richard Buckham Owner

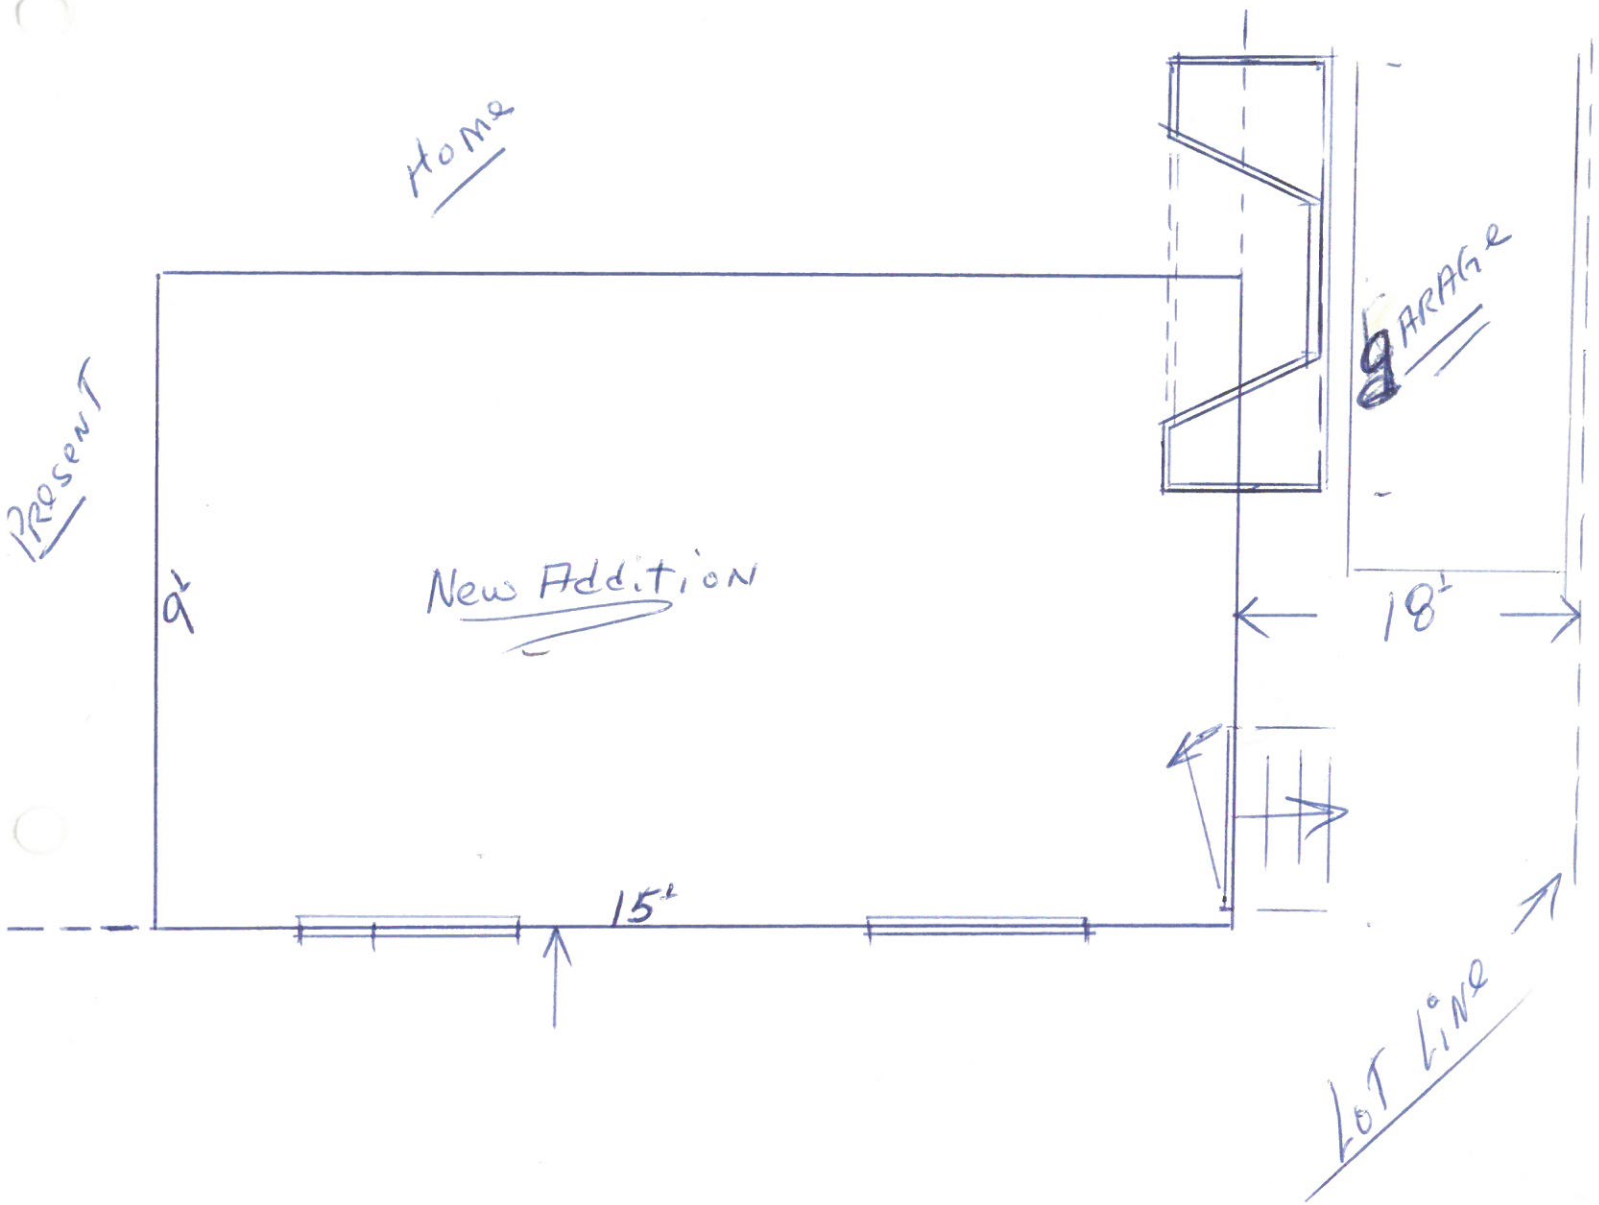


60'

Eldor BRUNS Builder

R5 Napoleon - Ohio

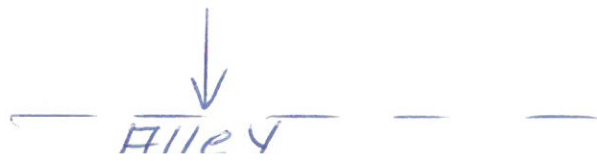

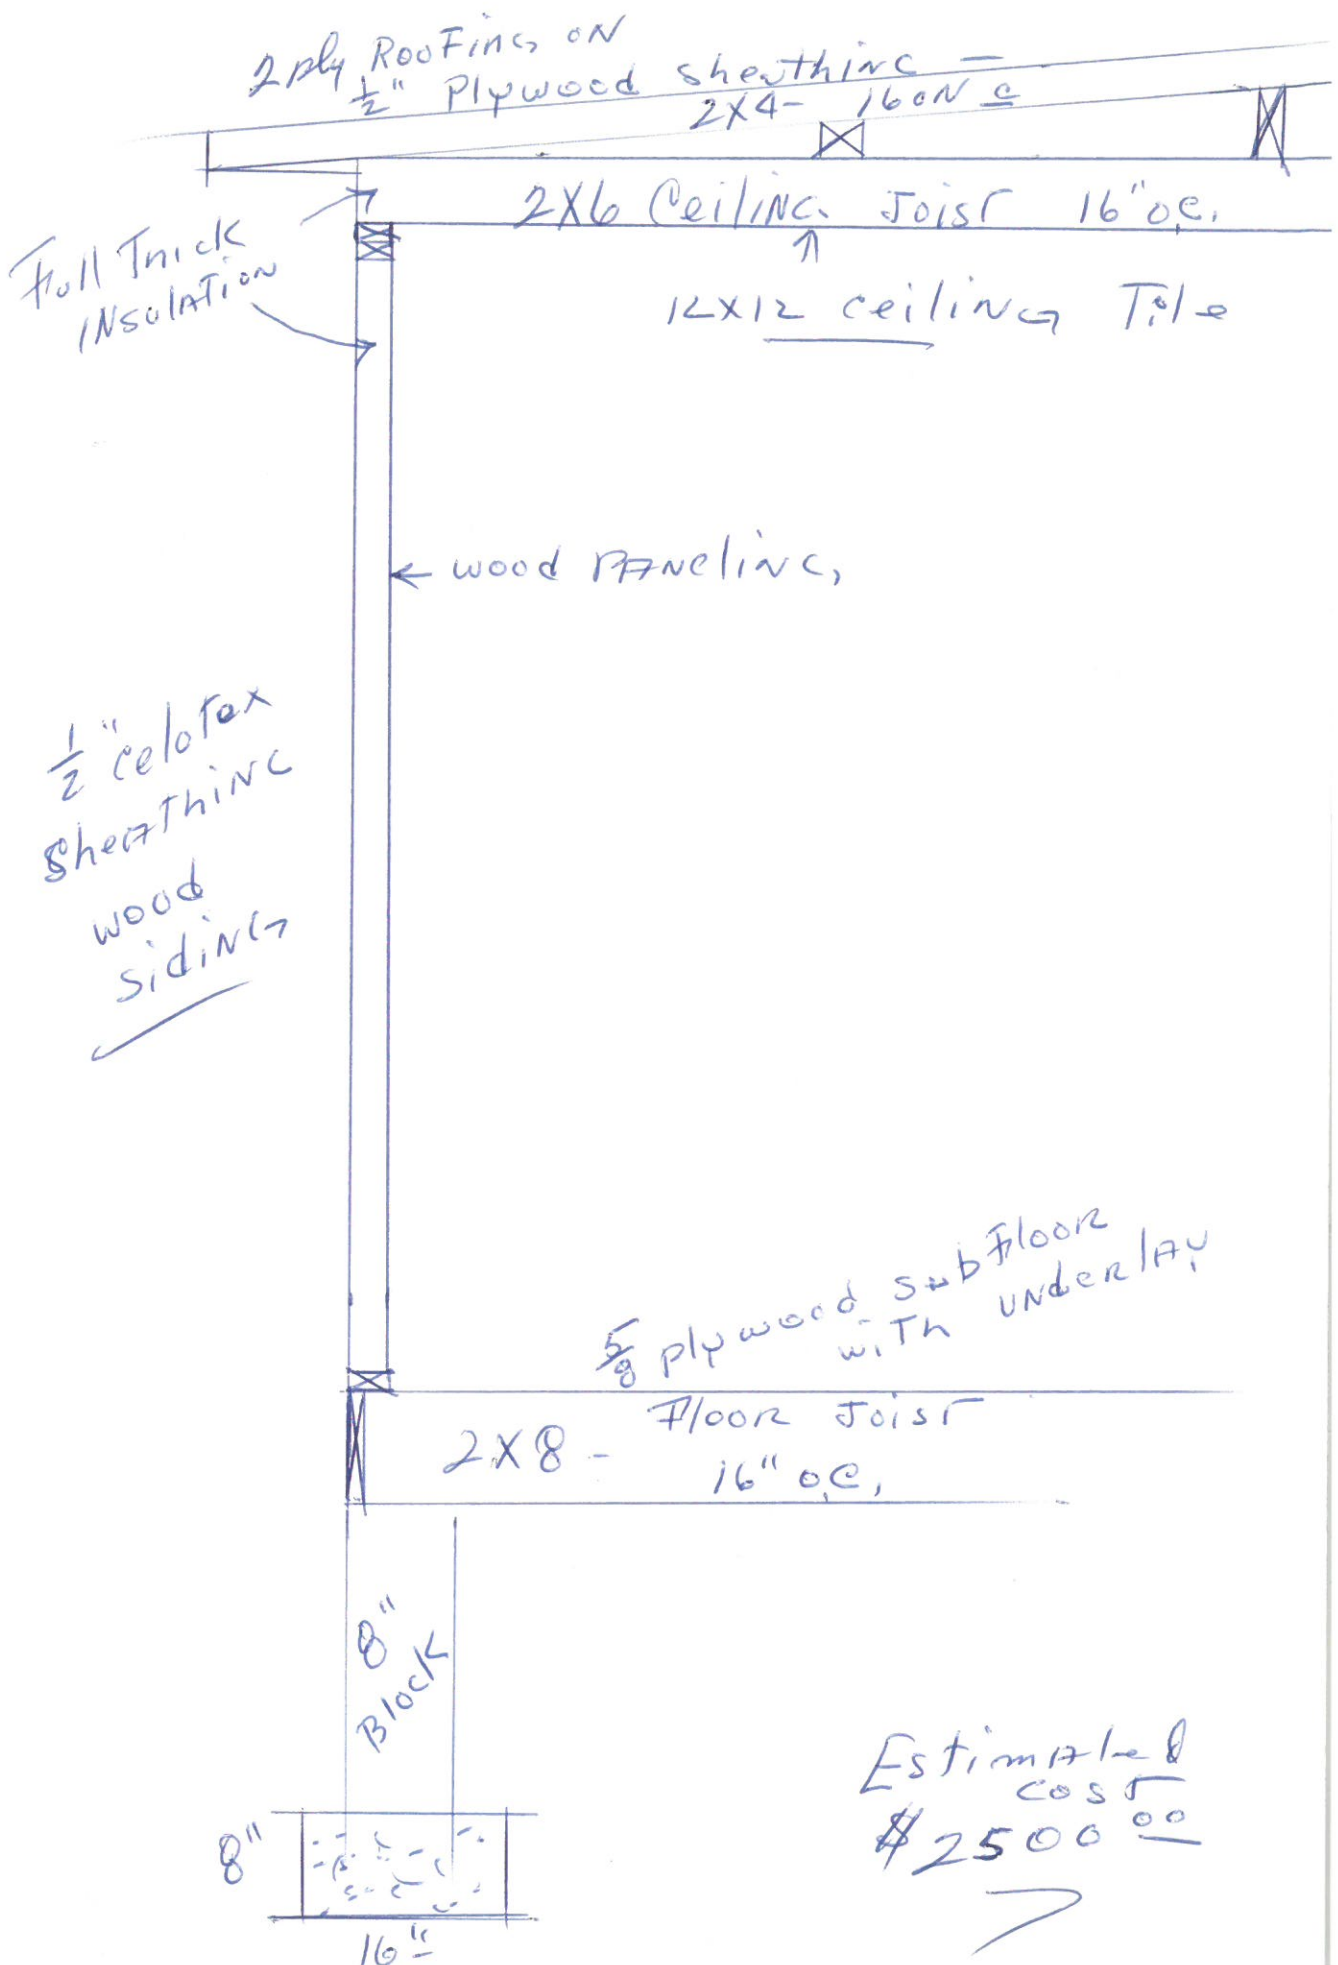

Estimated
 cost
 \$2500.00
 >