

CITY OF NAPOLEON WATER TAPPING PERMIT FORM

PERMIT #:

ISSUED:

JOB LOCATION: _____

SUBDIVISION NAME: _____ LOT #: _____

OWNER:

ADDRESS: 743 W. Washington

CONTRACTOR: _____ PHONE: _____

TAP SIZE: 1" X 1.5" _____ 2" _____ OTHER _____

AMOUNT PAID: _____ YOKE SIZE: _____

PLUMBING CONTRACTOR: _____ PH: _____


Note: Dug up service line 3.20-02 + Found 1" Copper + cut in new stop

DATE OF TAP: ??? OLD TAP #: 282 NEW TAP #: 0213

SIZE AND KIND OF MAIN: 6" CIP

LOCATION OF MAIN: 1' North of North curb DEPTH OF MAIN: 4'

DIST FROM HYDRANT\VALVE: 157' E of Hyd¹² DIST TO CURB STOP FROM CORP: 40

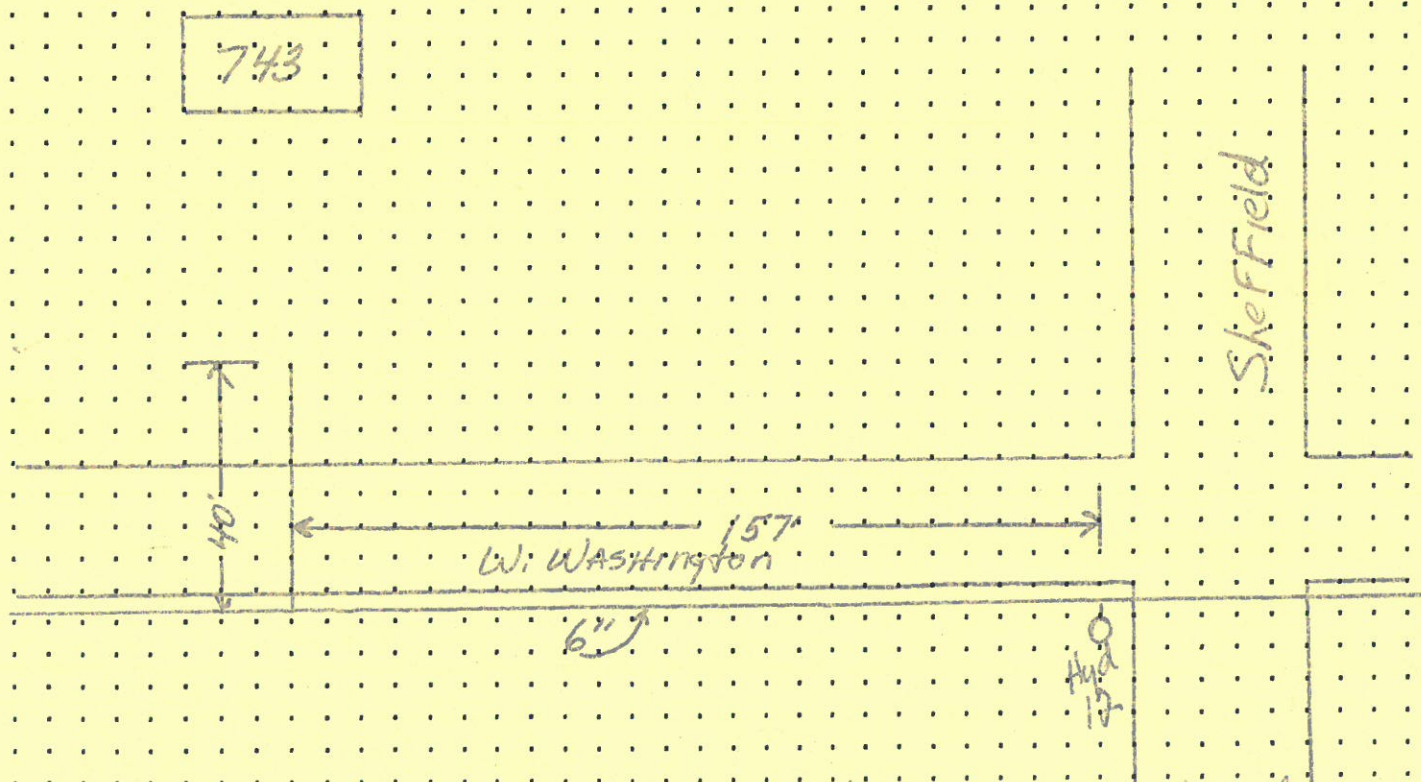

DATE APPROVED: March 25, 2002 BY: Jeffrey C. Mantel

CITY OF NAPOLEON WATER TAPPING PERMIT FORM

PERMIT #:

ISSUED:

JOB LOCATION: _____

SUBDIVISION NAME: _____ LOT #: _____

OWNER:

ADDRESS: 743 W. Washington

CONTRACTOR: _____ PHONE: _____

TAP SIZE: 1" X 1.5" _____ 2" _____ OTHER _____

AMOUNT PAID: _____ YOKE SIZE: _____

PLUMBING CONTRACTOR: _____ PH: _____


Note: Dig up existing 3" 20-02 in front 1" CIP pipe & cut in new tap

DATE OF TAP: ??? OLD TAP #: 282 NEW TAP #: 0213

SIZE AND KIND OF MAIN: 6" CIP

LOCATION OF MAIN: 1' North of North curb DEPTH OF MAIN: 4'

DIST FROM HYDRANT\VALVE: 157' E of Hyd DIST TO CURB STOP FROM CORP: 40

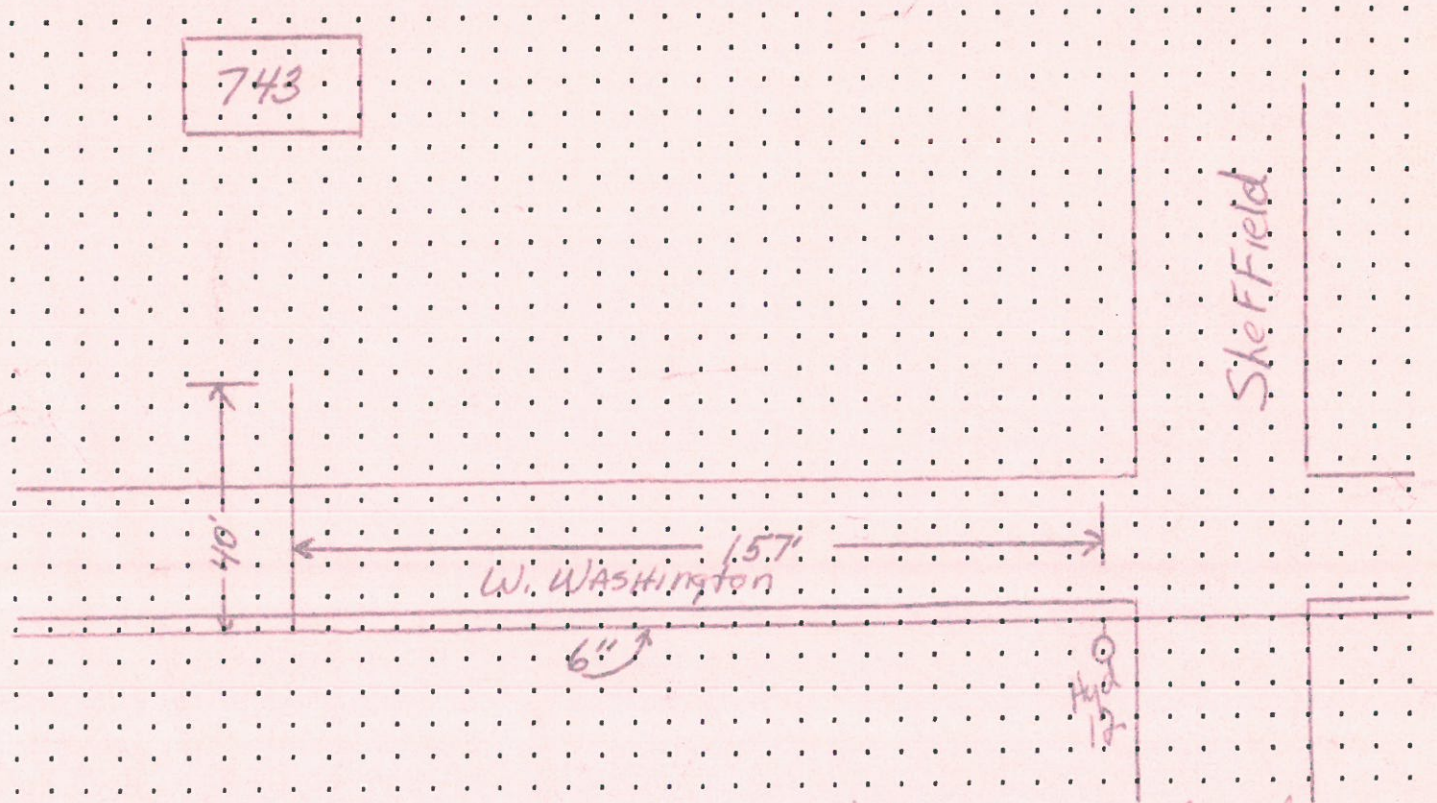

DATE APPROVED: March 25, 2002 BY: [Signature]