

P E R M I T

CITY OF NAPOLEON
255 W. RIVERVIEW AVE
NAPOLEON, OHIO 43545

DIVISION OF BUILDING & ZONING
PH (419) 592-4010
FAX (419) 599-8393

PERMIT NO: 99236

DATE ISSUED: 07-09-99

ISSUED BY: MBS

JOB LOCATION: 908 W WASHINGTON ST

EST. COST: 11700.00

LOT #:

SUBDIVISION NAME:

OWNER: LACY, TERRY
ADDRESS: 908 W WASHINGTON ST
CSZ: NAPOLEON, OH 43545
PHONE: 419-592-1913

AGENT: MR. BUILDER LTD
ADDRESS: T-297 COUNTY ROAD 15
CSZ: NAPOLEON, OH 43545
PHONE: 419-598-8620

USE TYPE - RESIDENTIAL:

OTHER:

ZONING INFORMATION

DIST: LOT DIM: AREA: FYRD: SYRD: RYRD:
MAX HT: # PKG SPACES: # LOADING SP: MAX LOT COV:

BOARD OF ZONING APPEALS:

WORK TYPE - NEW: REPLMNT: X ADD'N: ALTER: REMODEL:

WORK INFORMATION

SIZE - LGTH: WIDTH: STORIES: LIVING AREA SF:
GARAGE AREA SF: HEIGHT: BLDG VOL DEMO PERMIT:

WORK DESCRIPTION

ROOF REPLACEMENT ON GARAGE, DECK ADDTION ON BACK, DECK
CEMENT ON FRONT

FEE DESCRIPTION

PAID DATE

FEE AMOUNT DUE

BUILDING PERMIT

61.00

TOTAL FEES DUE


61.00

7-9-99

DATE

Mr. Builder LTD

APPLICANT SIGNATURE


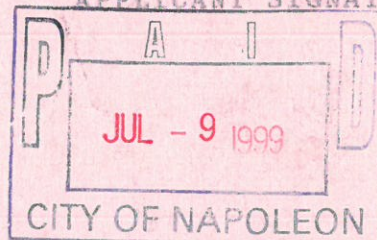


NAPOLION BUILDING DEPARTMENT (SAMPLE DRAWING)


VENTS 4

908 W. Wash

ROOFING Asphalt
 UNDERLAYMENT 15# Felt
 SHEATHING 7/16"

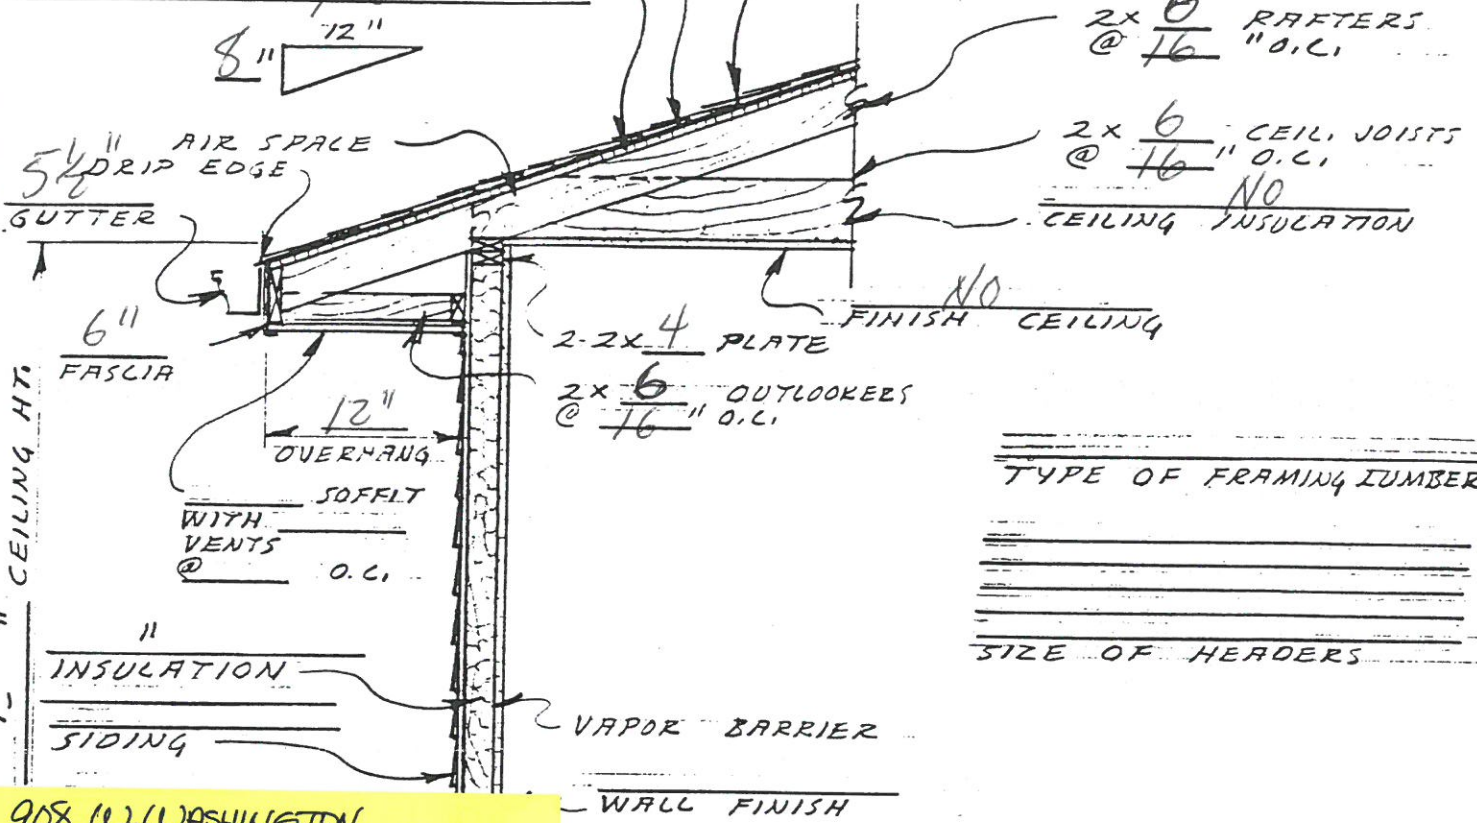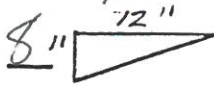

908 W. WASHINGTON
 TERRY LACY
 MR. BUILDER
 NEW ROOF ON GARAGE
 NEW DECK ON BACK
 REPLACE DECK ON FRONT
 9:30 AM
 7-9-99
 M.B.S.

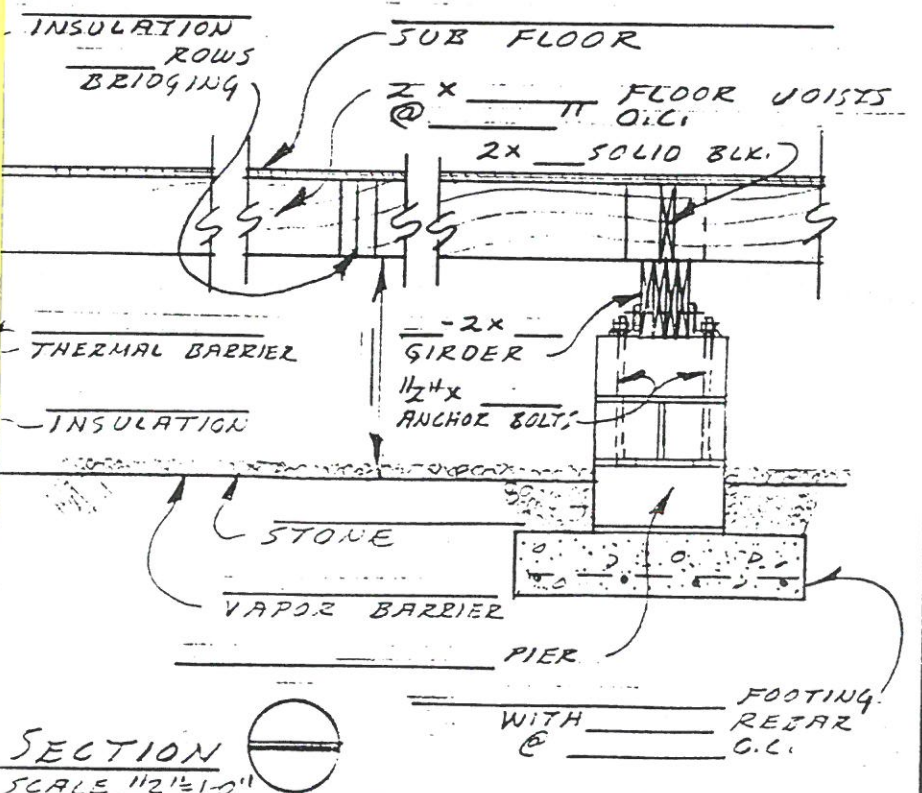

SECTION
 SCALE 1/2" = 1'-0"