


927 WEST WASHINGTON STREET

2015

1" = 20'  
SCANNED

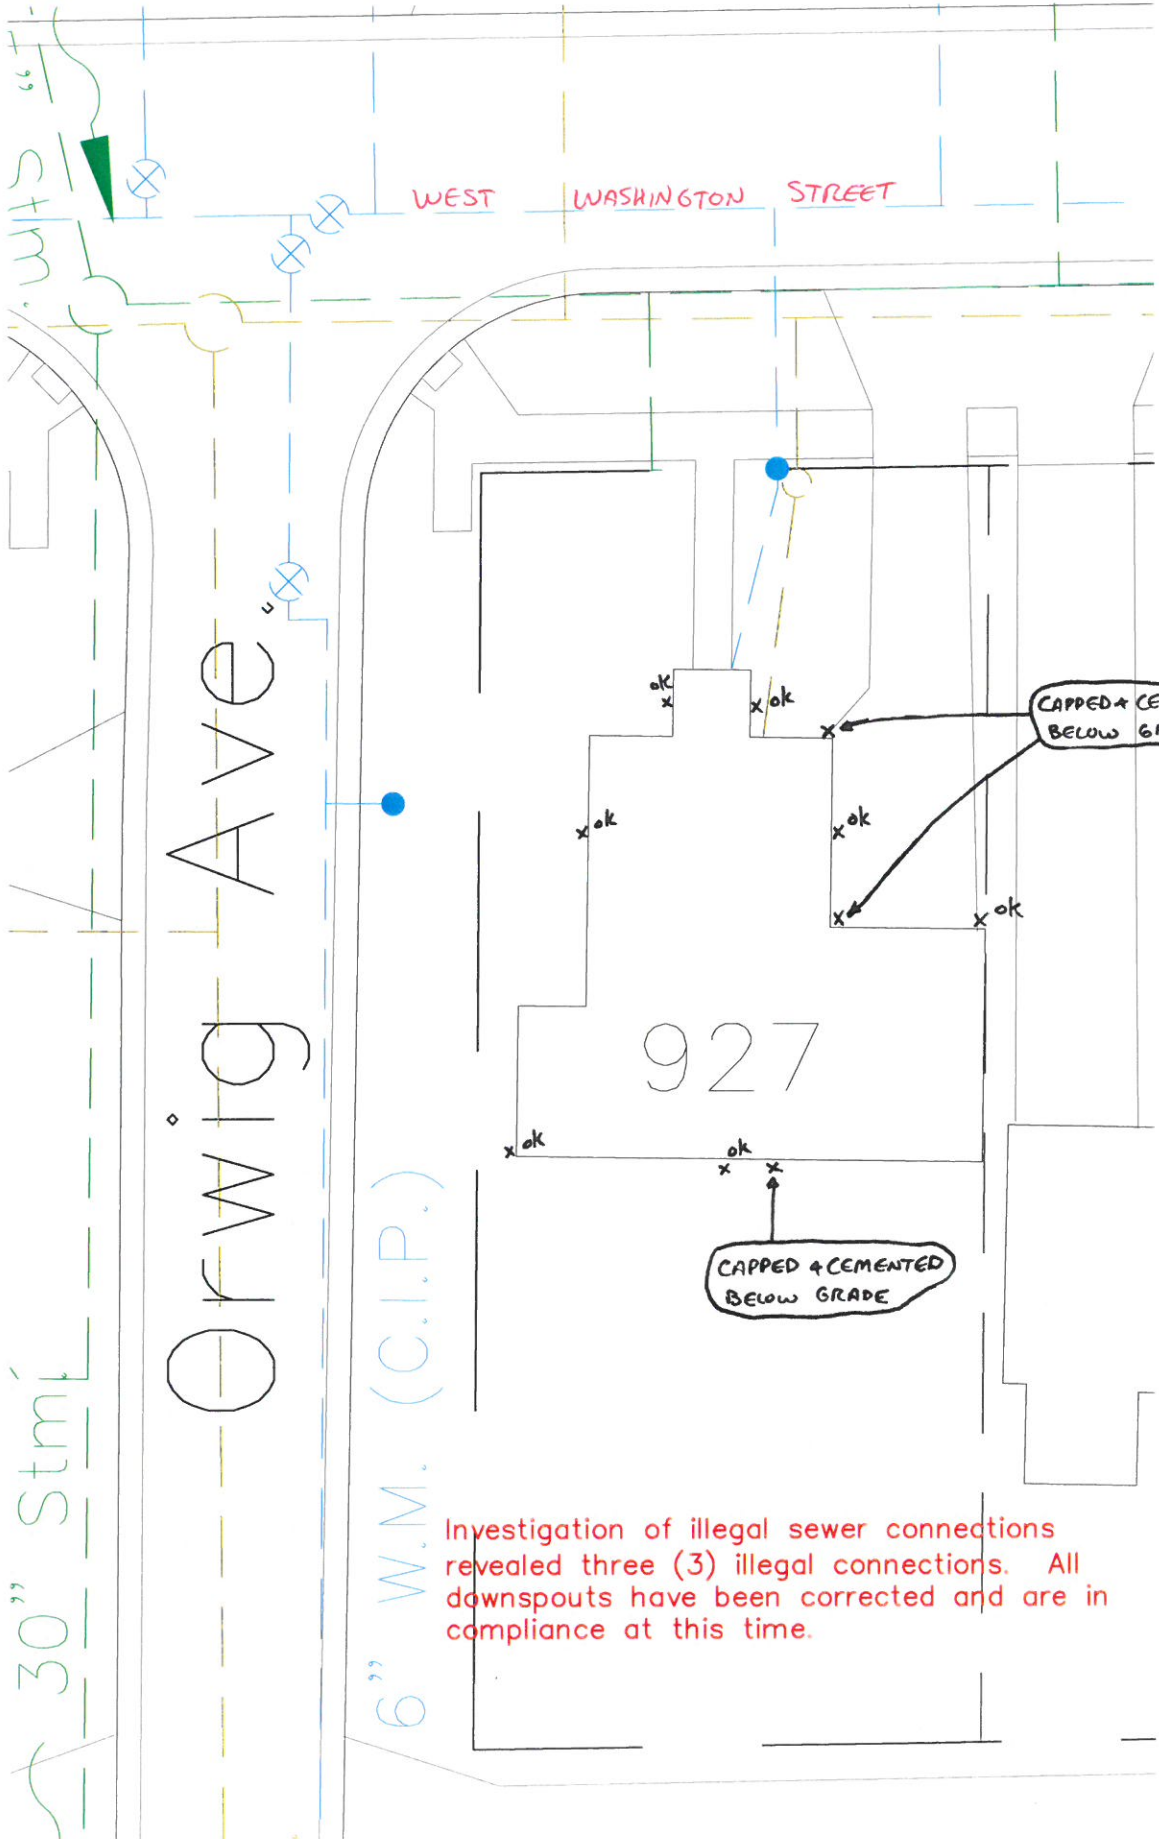

Investigation of illegal sewer connections revealed three (3) illegal connections. All downspouts have been corrected and are in compliance at this time.