


Welsted St.

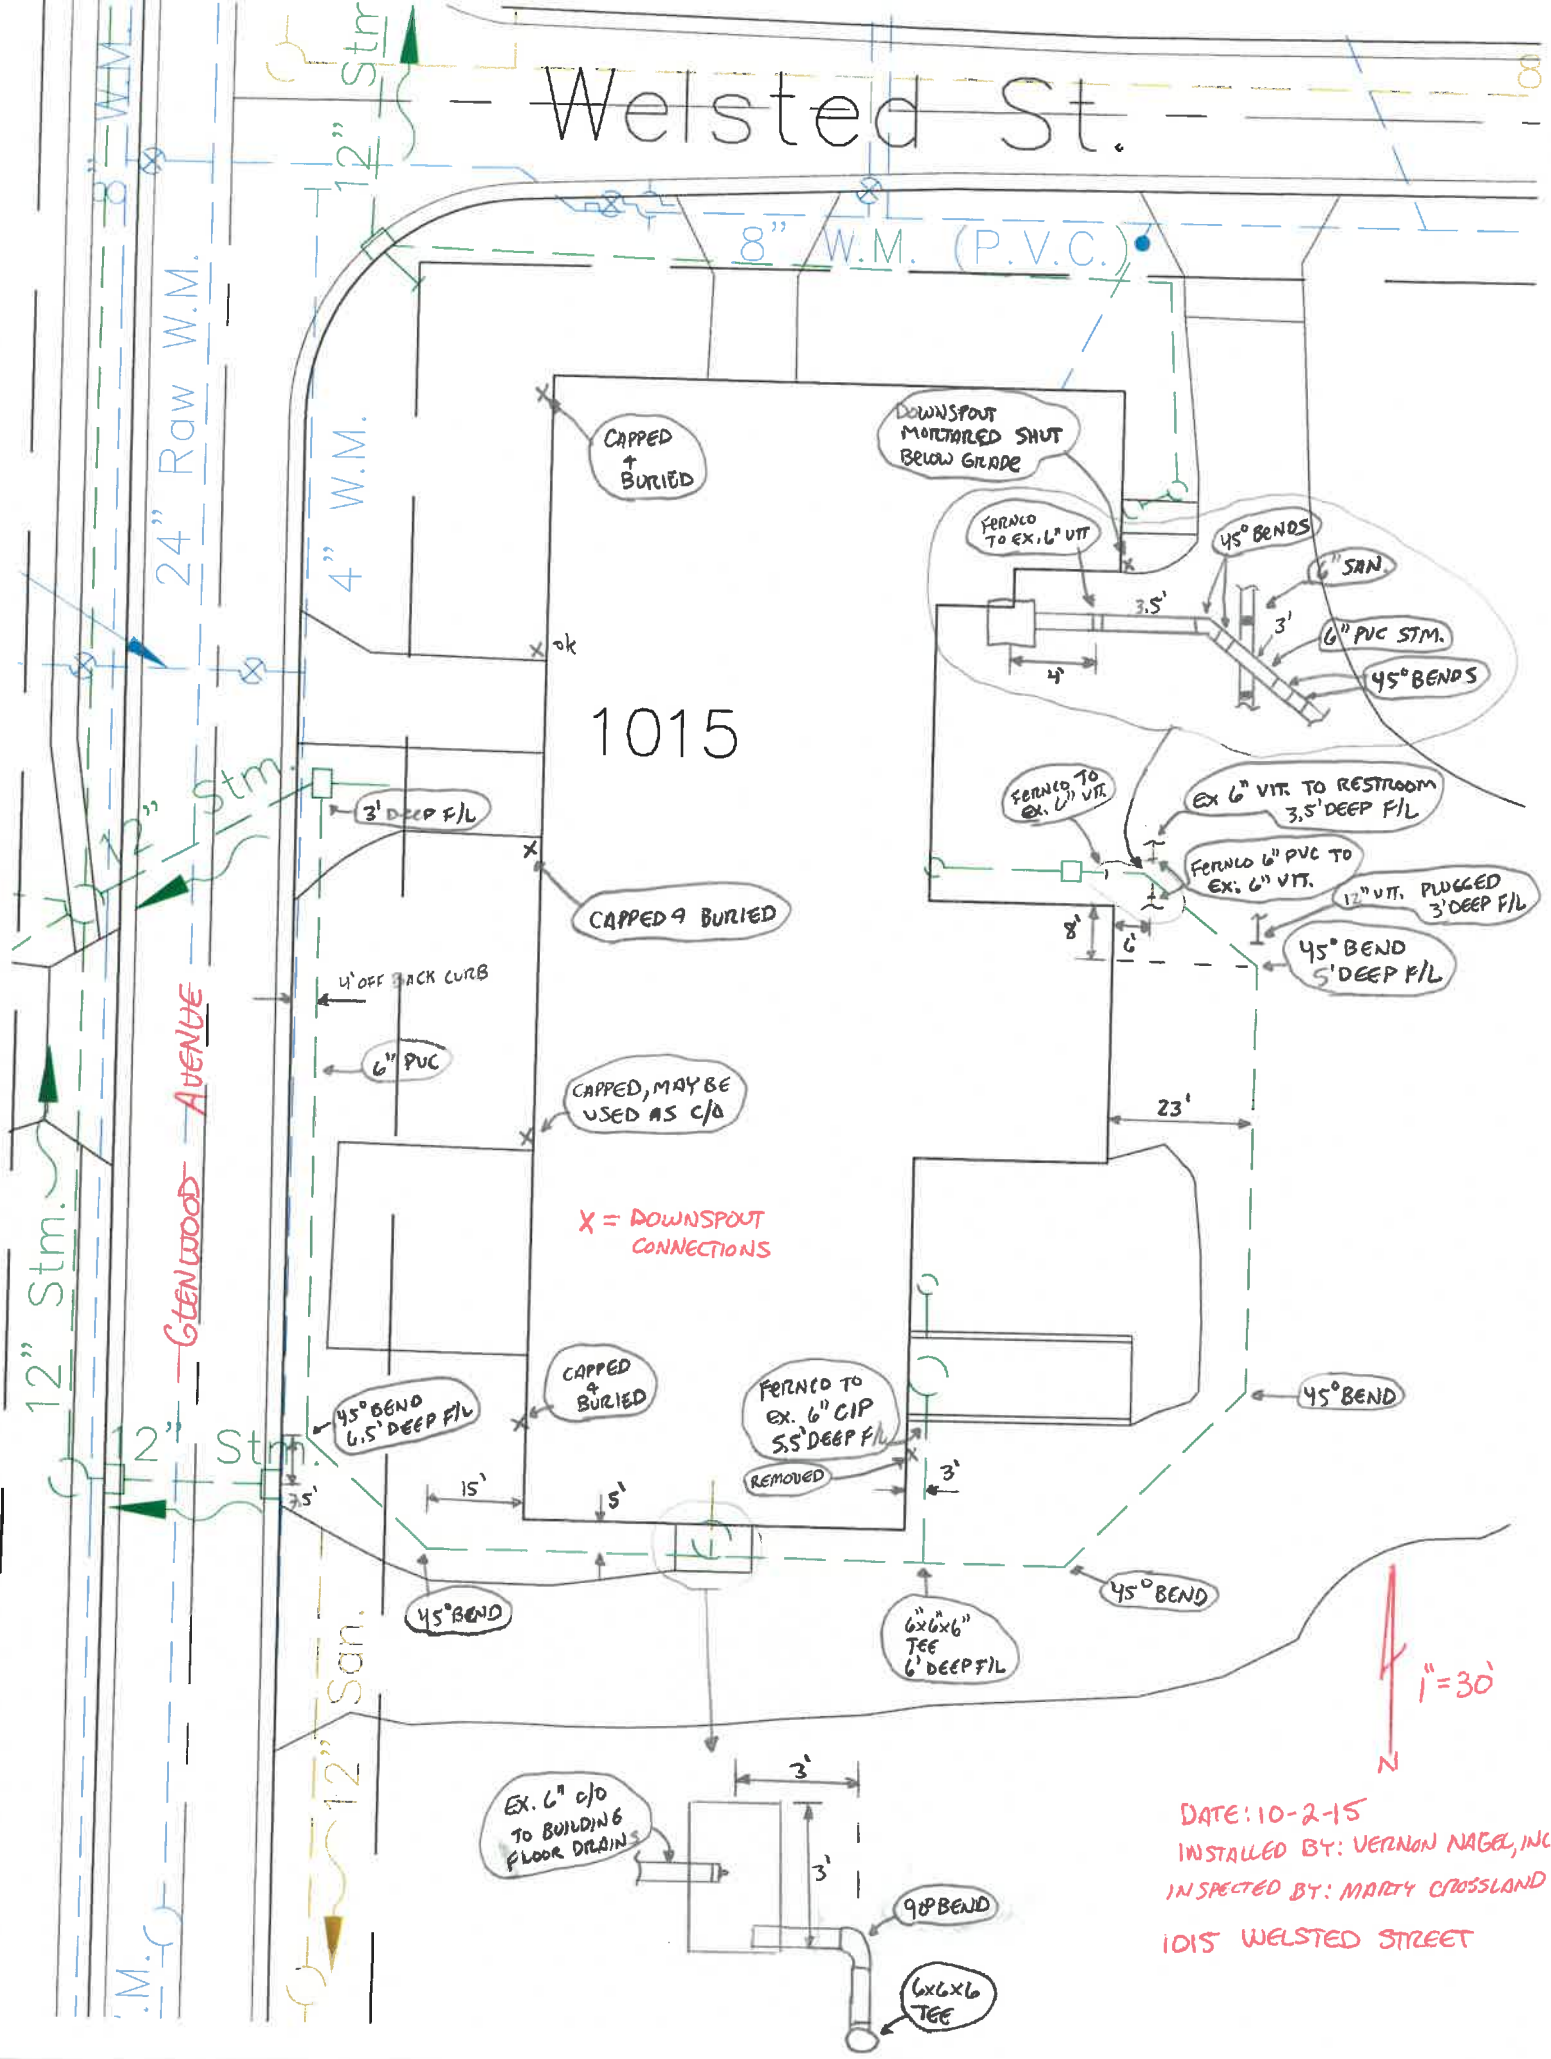

DATE: 10-2-15
 INSTALLED BY: VERNON NAGEL, INC.
 INSPECTED BY: MARTY CROSSLAND
 1015 WELSTED STREET

Welsted Street

