

AY, CURB CUT

SIDEWALK PERMIT

FEE AMOUNT

DATE PAID

PERMIT NO.

OWNER JOHN W. WILCHUCK

CONTRACTOR A. J. IRVING JR & SONS

ADDRESS 504- Welsted

ADDRESS 13-899- R Route 6 Napoleon, OH.

PHONE ( ) 592- 8994

PHONE ( ) 592- 8456

DATE 10/15/90 CONTRACTOR'S REGISTRATION NO. \_\_\_\_\_

LOT \_\_\_\_\_ BLOCK \_\_\_\_\_ SUBDIVISION \_\_\_\_\_

PROJECT ADDRESS OF PROPOSED WORK 504 Welsted Nap 04

THIS WORK WILL BE COMPLETED BY THIS DATE 10/25/90

**AGREEMENT**

(WORK SHALL NOT BEGIN UNTIL THE PERMIT IS RECEIVED)

I, Larry Irving have applied to the City of Napoleon, Ohio for a permit to repair DRIVE; reset \_\_\_\_\_; reconstruct \_\_\_\_\_; or construct Welsted; a \_\_\_\_\_ in the public right-of-way adjacent to \_\_\_\_\_ street for the purposes described in this application. In consideration of the City's issuance of the permit, I, as owner/contractor responsible for the work, do hereby agree as follows:

- 1) That all work, including barricading the work area to protect pedestrians and the traveling public, and all backfill and repair to pavement and lawn areas disturbed by the work, will be done in conformity with applicable law and regulations, specifically, the provisions of Napoleon Code, Chapter 90, and the regulations of the City Engineer.
- 2) That all work, as indicated above, will be performed in the time provided, and in conformity with lawful conditions, and standard drawings included in the permit, and to protect the public health, safety and welfare.
- 3) That I, as owner/contractor responsible for the work, hereby agree to indemnify the City of Napoleon, Ohio for all damage to its property, and hold the City harmless from all claims suits, losses, and expenses it may incur to persons not a party to the Agreement arising out of the activities of the applicant, his agent, employees, or contractors, in connection with a permit issued on the basis of this application.
- 4) That this Agreement shall not be construed as a limitation of the authority of the City Engineer to revoke this permit because of the applicant's or his agent's or contractor's failure to comply with state and local laws; regulations or conditions in this permit; or any other lawful basis of revocation.
- 5) That the statements made in the application are true and correct, to the best of my knowledge.

APPLICANT: A. J. Irving Jr & Sons

DATE: 10/15/90


INSPECTED BY: [Signature]

DATE: 10/17/90

NOTES:

SIZE 24' x 54' 25' SET BACK.

TRANSITION FROM STANDARD  
CURB SECTION TO DROP CURB  
SECTION TO BE MADE IN 18"  
DISTANCE FROM DRIVEWAY EDGE

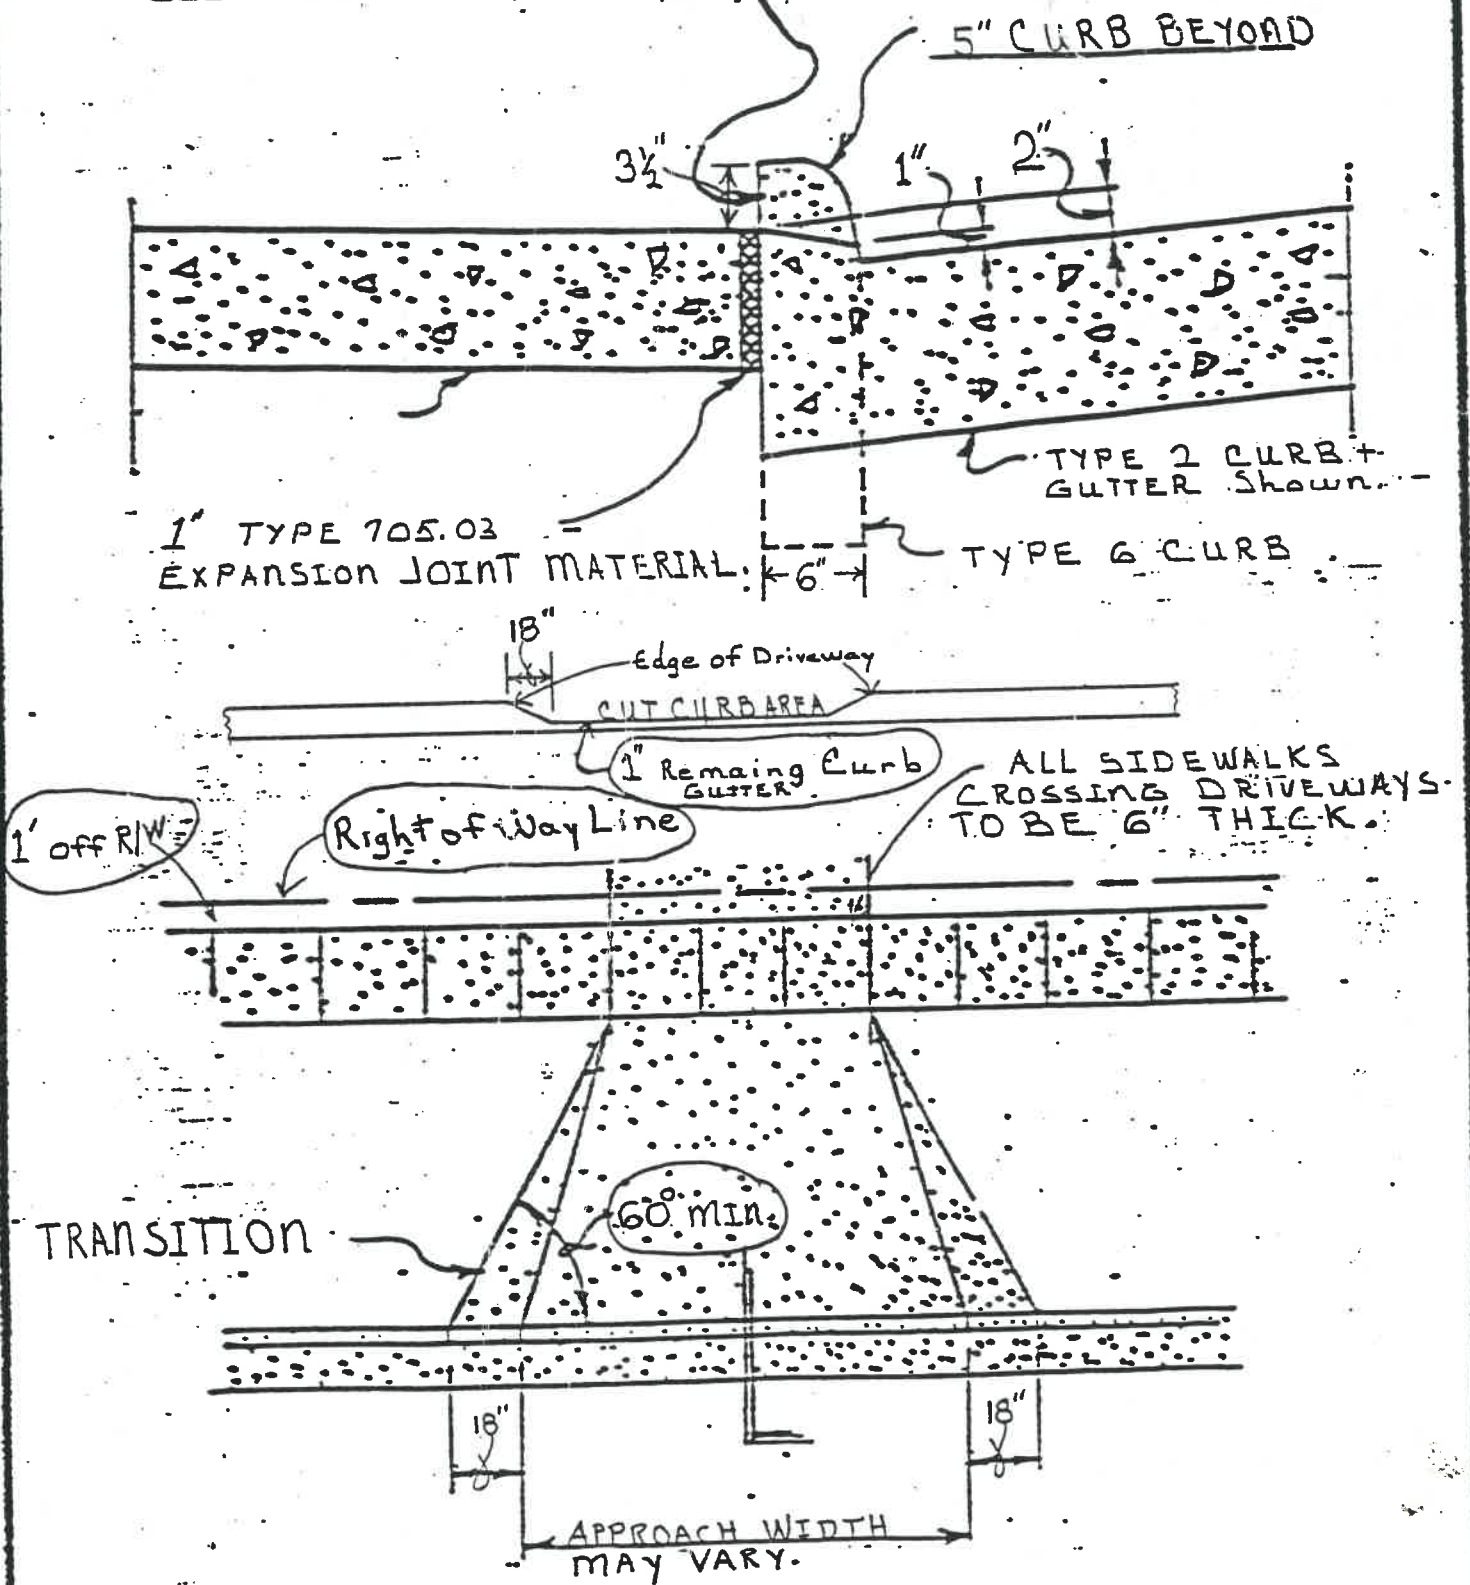

DROP CURB DETAIL AT DRIVEWAYS

I-25-89 CITY OF NAPOLEON, ENGINEERING DEPT DWG. No.