

CITY OF NAPOLEON GENERAL PERMIT APPLICATION BPO8-24

THIS APPLICATION IS FOR RESIDENTIAL CONSTRUCTION INCLUDING BUILDING, ELECTRICAL, PLUMBING, MECHANICAL, DEMOLITIONS, REMODELING.

DATE: 4-3-08 JOB LOCATION: 507 WELSTED

OWNER: RUDY RELUE PHONE: 419-592-0515

OWNER ADDRESS: 507 WELSTED ST. CITY: NAP. ZIP: 43545

CONTRACTOR: BRIAN WISDA

PHONE #: _____ CELL PHONE# 419-438-9600

CONTRACTOR LICENSED WITH THE CITY OF NAPOLEON?: YES NO:

Is any of the above job going to be subcontracted out? Yes No:

If yes to whom: _____

DESCRIPTION OF WORK TO BE PERFORMED: BUILD GARAGE

ESTIMATED COMPLETION DATE: _____

PLEASE MARK THE TYPE OF WORK YOU WILL BE PERFORMING


- A/C ADD ON 1%
- BOILER REPLACEMENT 1%
- CURBING
- DECKS * 1%
- DRIVEWAY*
- ELECTRICAL SERVICE UPGRADE 1%
- ELECTRICAL SERVICE NEW 1%
- SWIMMING POOL* 1%
- FURNACE REPLACEMENT 1%
- ADDITIONS* 1%
- WATER TAP (size _____")
- LAWN METER 1%
- PLUMBING 1%
- REMODELING 1%
- ROOFING 1%
- SEWER REPAIRS**
- SIDEWALK*
- SIDING 1%
- SHED* (under 200 sq ft)
- SHED* (over 200 sqft) 1%
- FENCE*
- TEMP ELECTRIC 1%
- FURNACE NEW 1%
- WINDOWS /DOORS 1%




1%- EFFECTIVE JUNE 1, 2007 BOARD OF BUILDING STANDARDS FEE

*PLEASE INCLUDE A PICTURE SHOWING MEASUREMENTS FROM EXISTING STRUCTURES AND PROPERTY LINES. INDICATING THE TYPE OF WORK YOU WISH TO PERFORM.

** IF WORK REQUIRES GOING INTO THE STREET A STREET BOND IS REQUIRED!

FOR PERMIT COSTS PLEASE FILL OUT REVERSE SIDE.

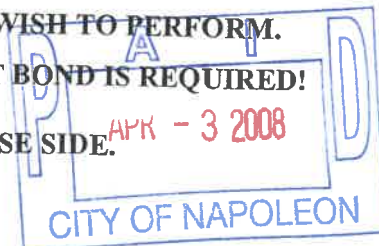

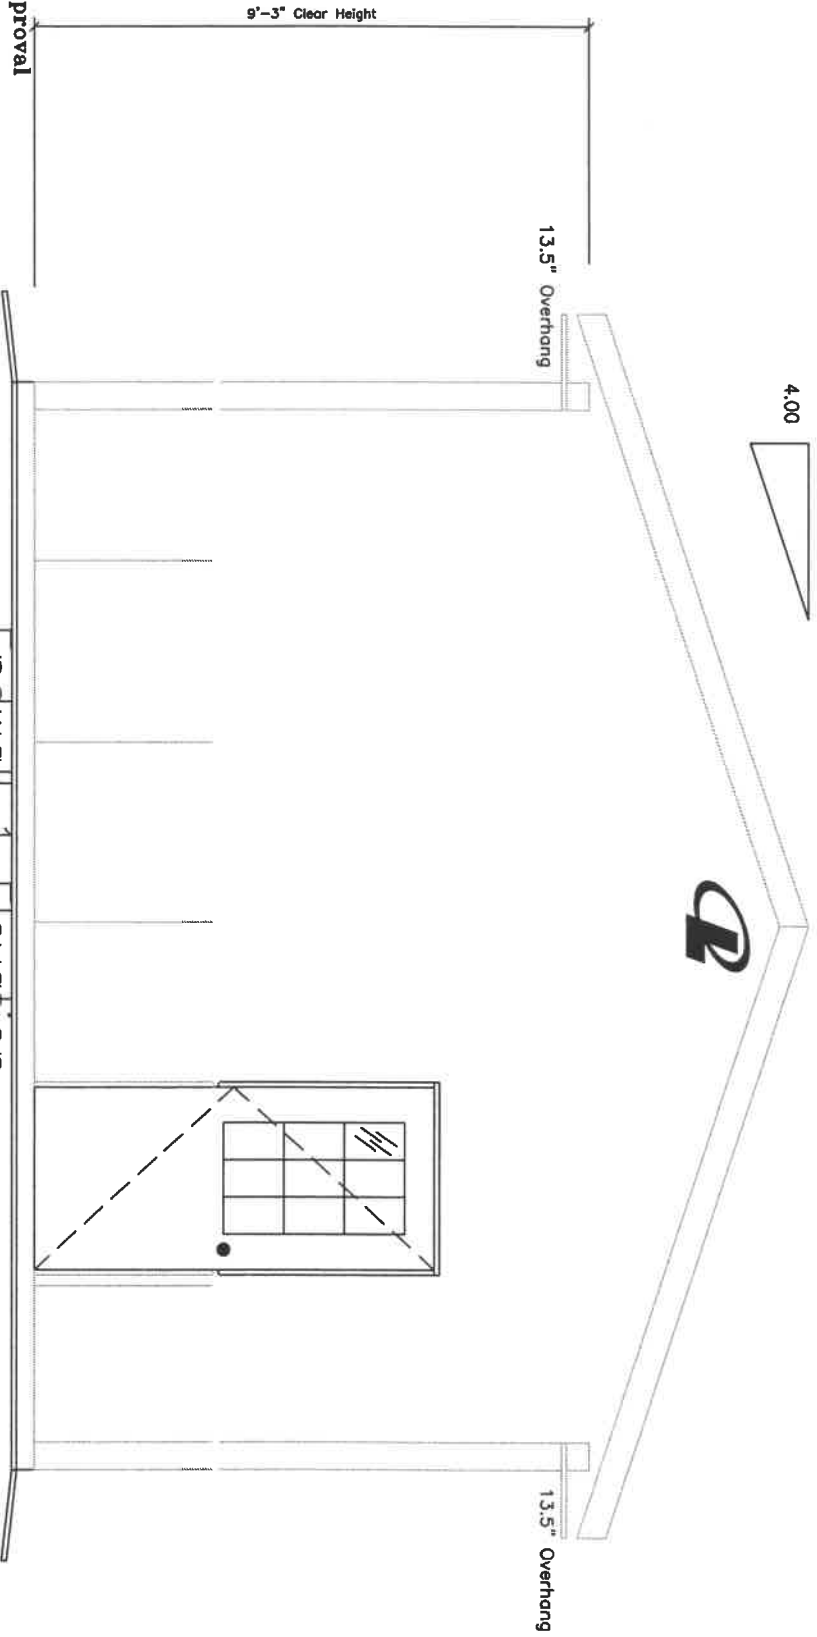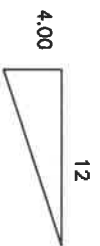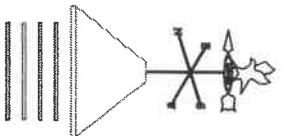


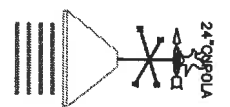
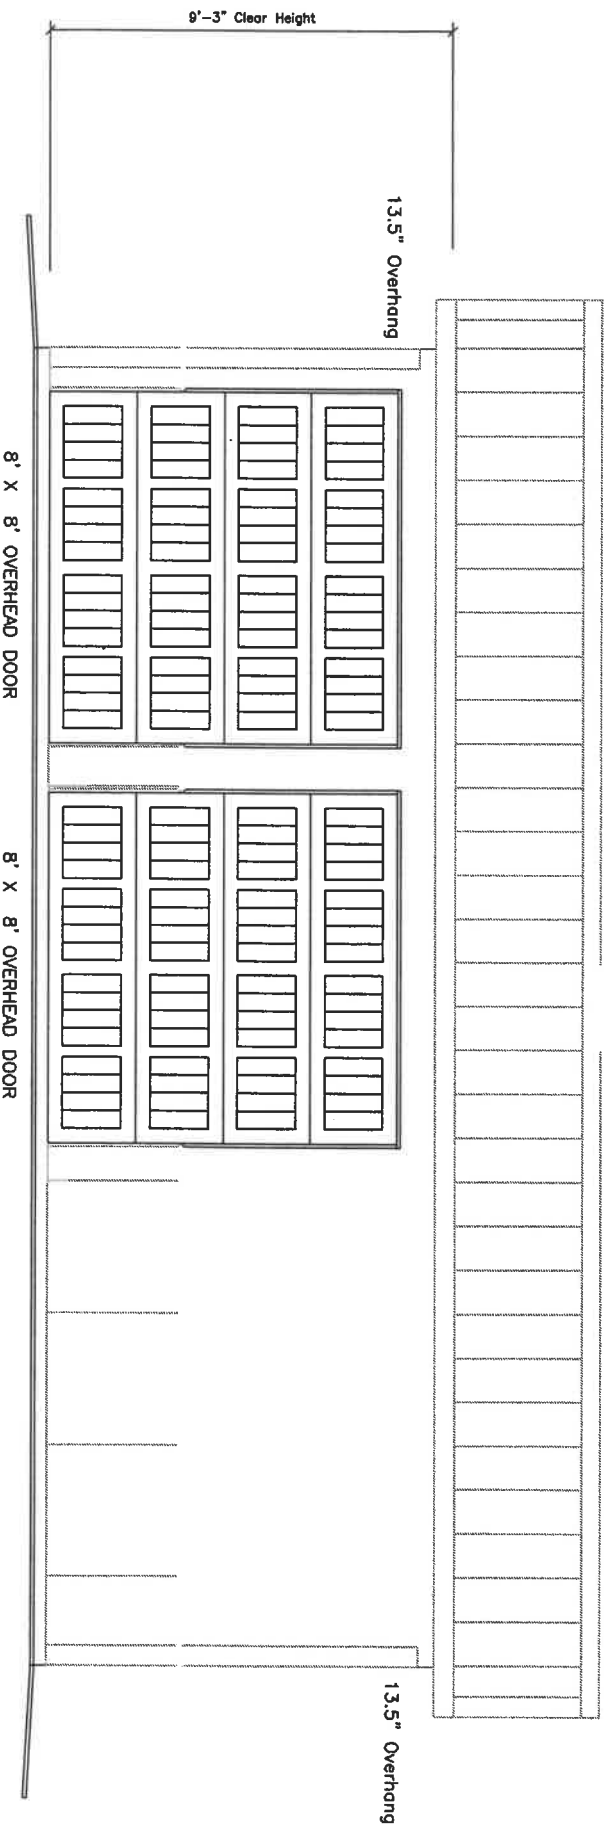
Customer Approval

(Name)

(Date)

Endwall 1 Elevation 36 X 80 WALK DOOR


 LESTER BUILDINGS	DEALER INFO.	CUSTOMER INFO.	BUILDING DESCRIPTION	DATE: 04/03/08	PROPOSAL DRAWINGS ONLY Not Intended for Construction Purposes • Not To Scale •
	Lowes of Defiance, OH OH	Rudy Relue	18 X 30 X 9 Town & Country I	PROJ: L26A-10167-0-0	




Customer Approval

(Name) _____ (Date) _____

Sidewall 2 Elevation


 LESTER BUILDINGS	DEALER INFO.	CUSTOMER INFO.	BUILDING DESCRIPTION	DATE: 04/03/08	PROPOSAL DRAWINGS ONLY Not Intended for Construction Purposes • Not To Scale •
	Lowes of Defiance, OH Defiance OH	Rudy Relue	18 X 30 X 9 Town & Country I	PROJ: L26A-10167-0-0	



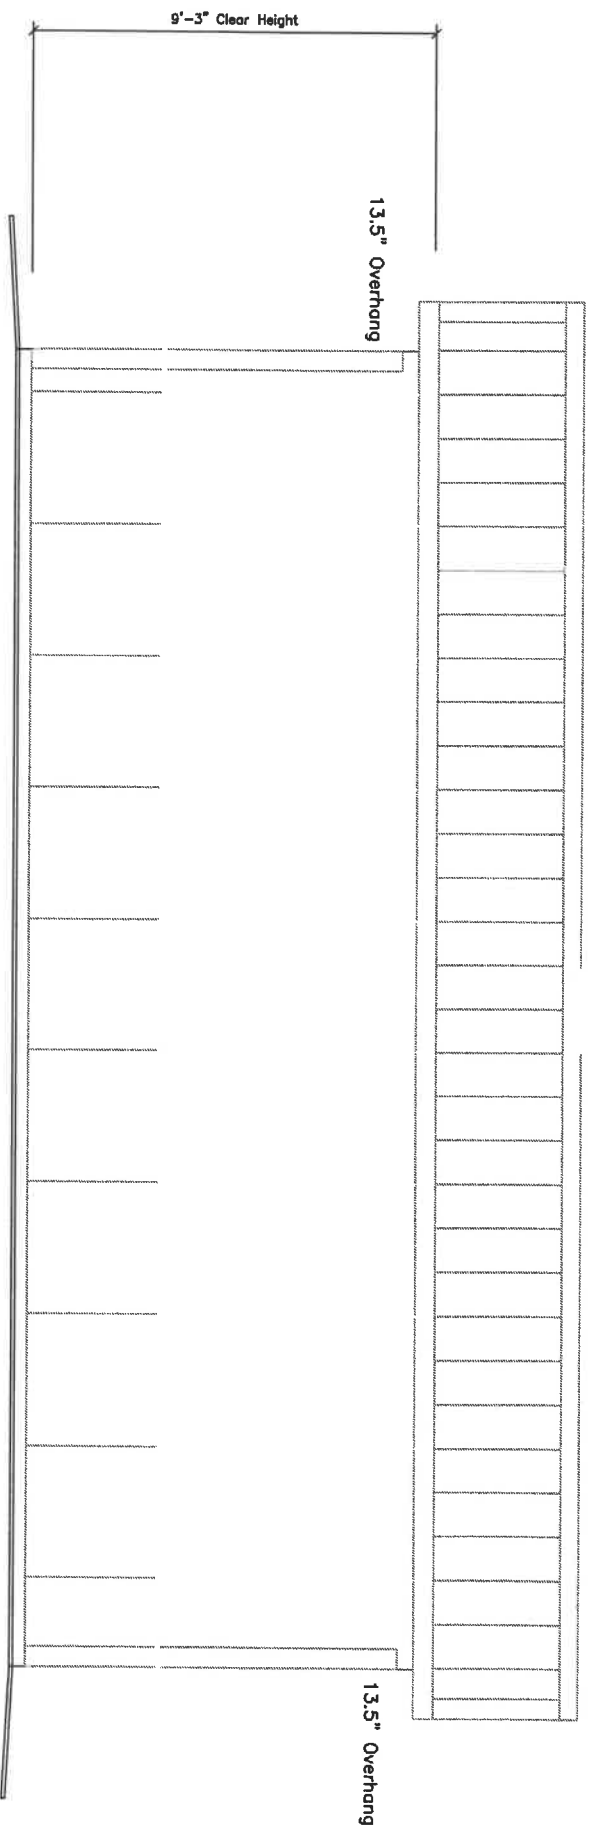


Customer Approval

(Name) _____ (Date) _____

Sidewall 1 Elevation

 LESTER BUILDINGS	DEALER INFO.	CUSTOMER INFO.	BUILDING DESCRIPTION	DATE: 04/03/08	PROPOSAL DRAWINGS ONLY Not Intended for Construction Purposes * Not To Scale *
	Lowes of Defiance, OH Defiance OH	Rudy Relue	18 X 30 X 9 Town & Country I.	PROJ: L26A-10167-0-0	

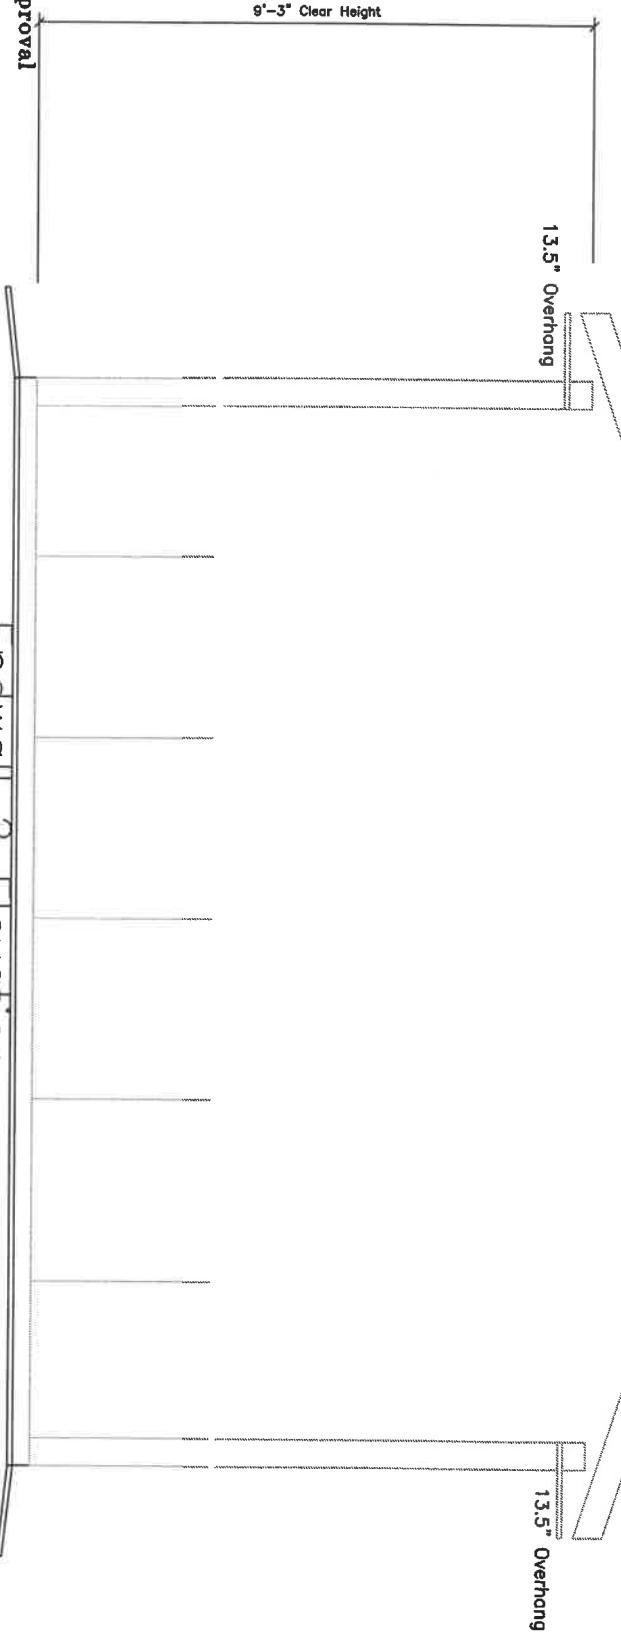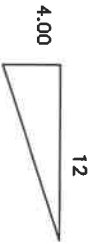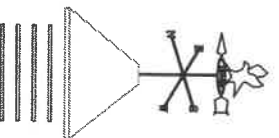

Endwall 2 Elevation

(Name) _____ (Date) _____




LESTER BUILDINGS
Lowes of Defiance, OH
Defiance
OH

DEALER INFO.
CUSTOMER INFO.
Rudy Relue

BUILDING DESCRIPTION
18 X 30 X 9
Town & Country I

DATE: 04/03/08
PROJ: L26A-10167-0-0

PROPOSAL DRAWINGS ONLY
Not Intended for Construction Purposes
• Not To Scale •

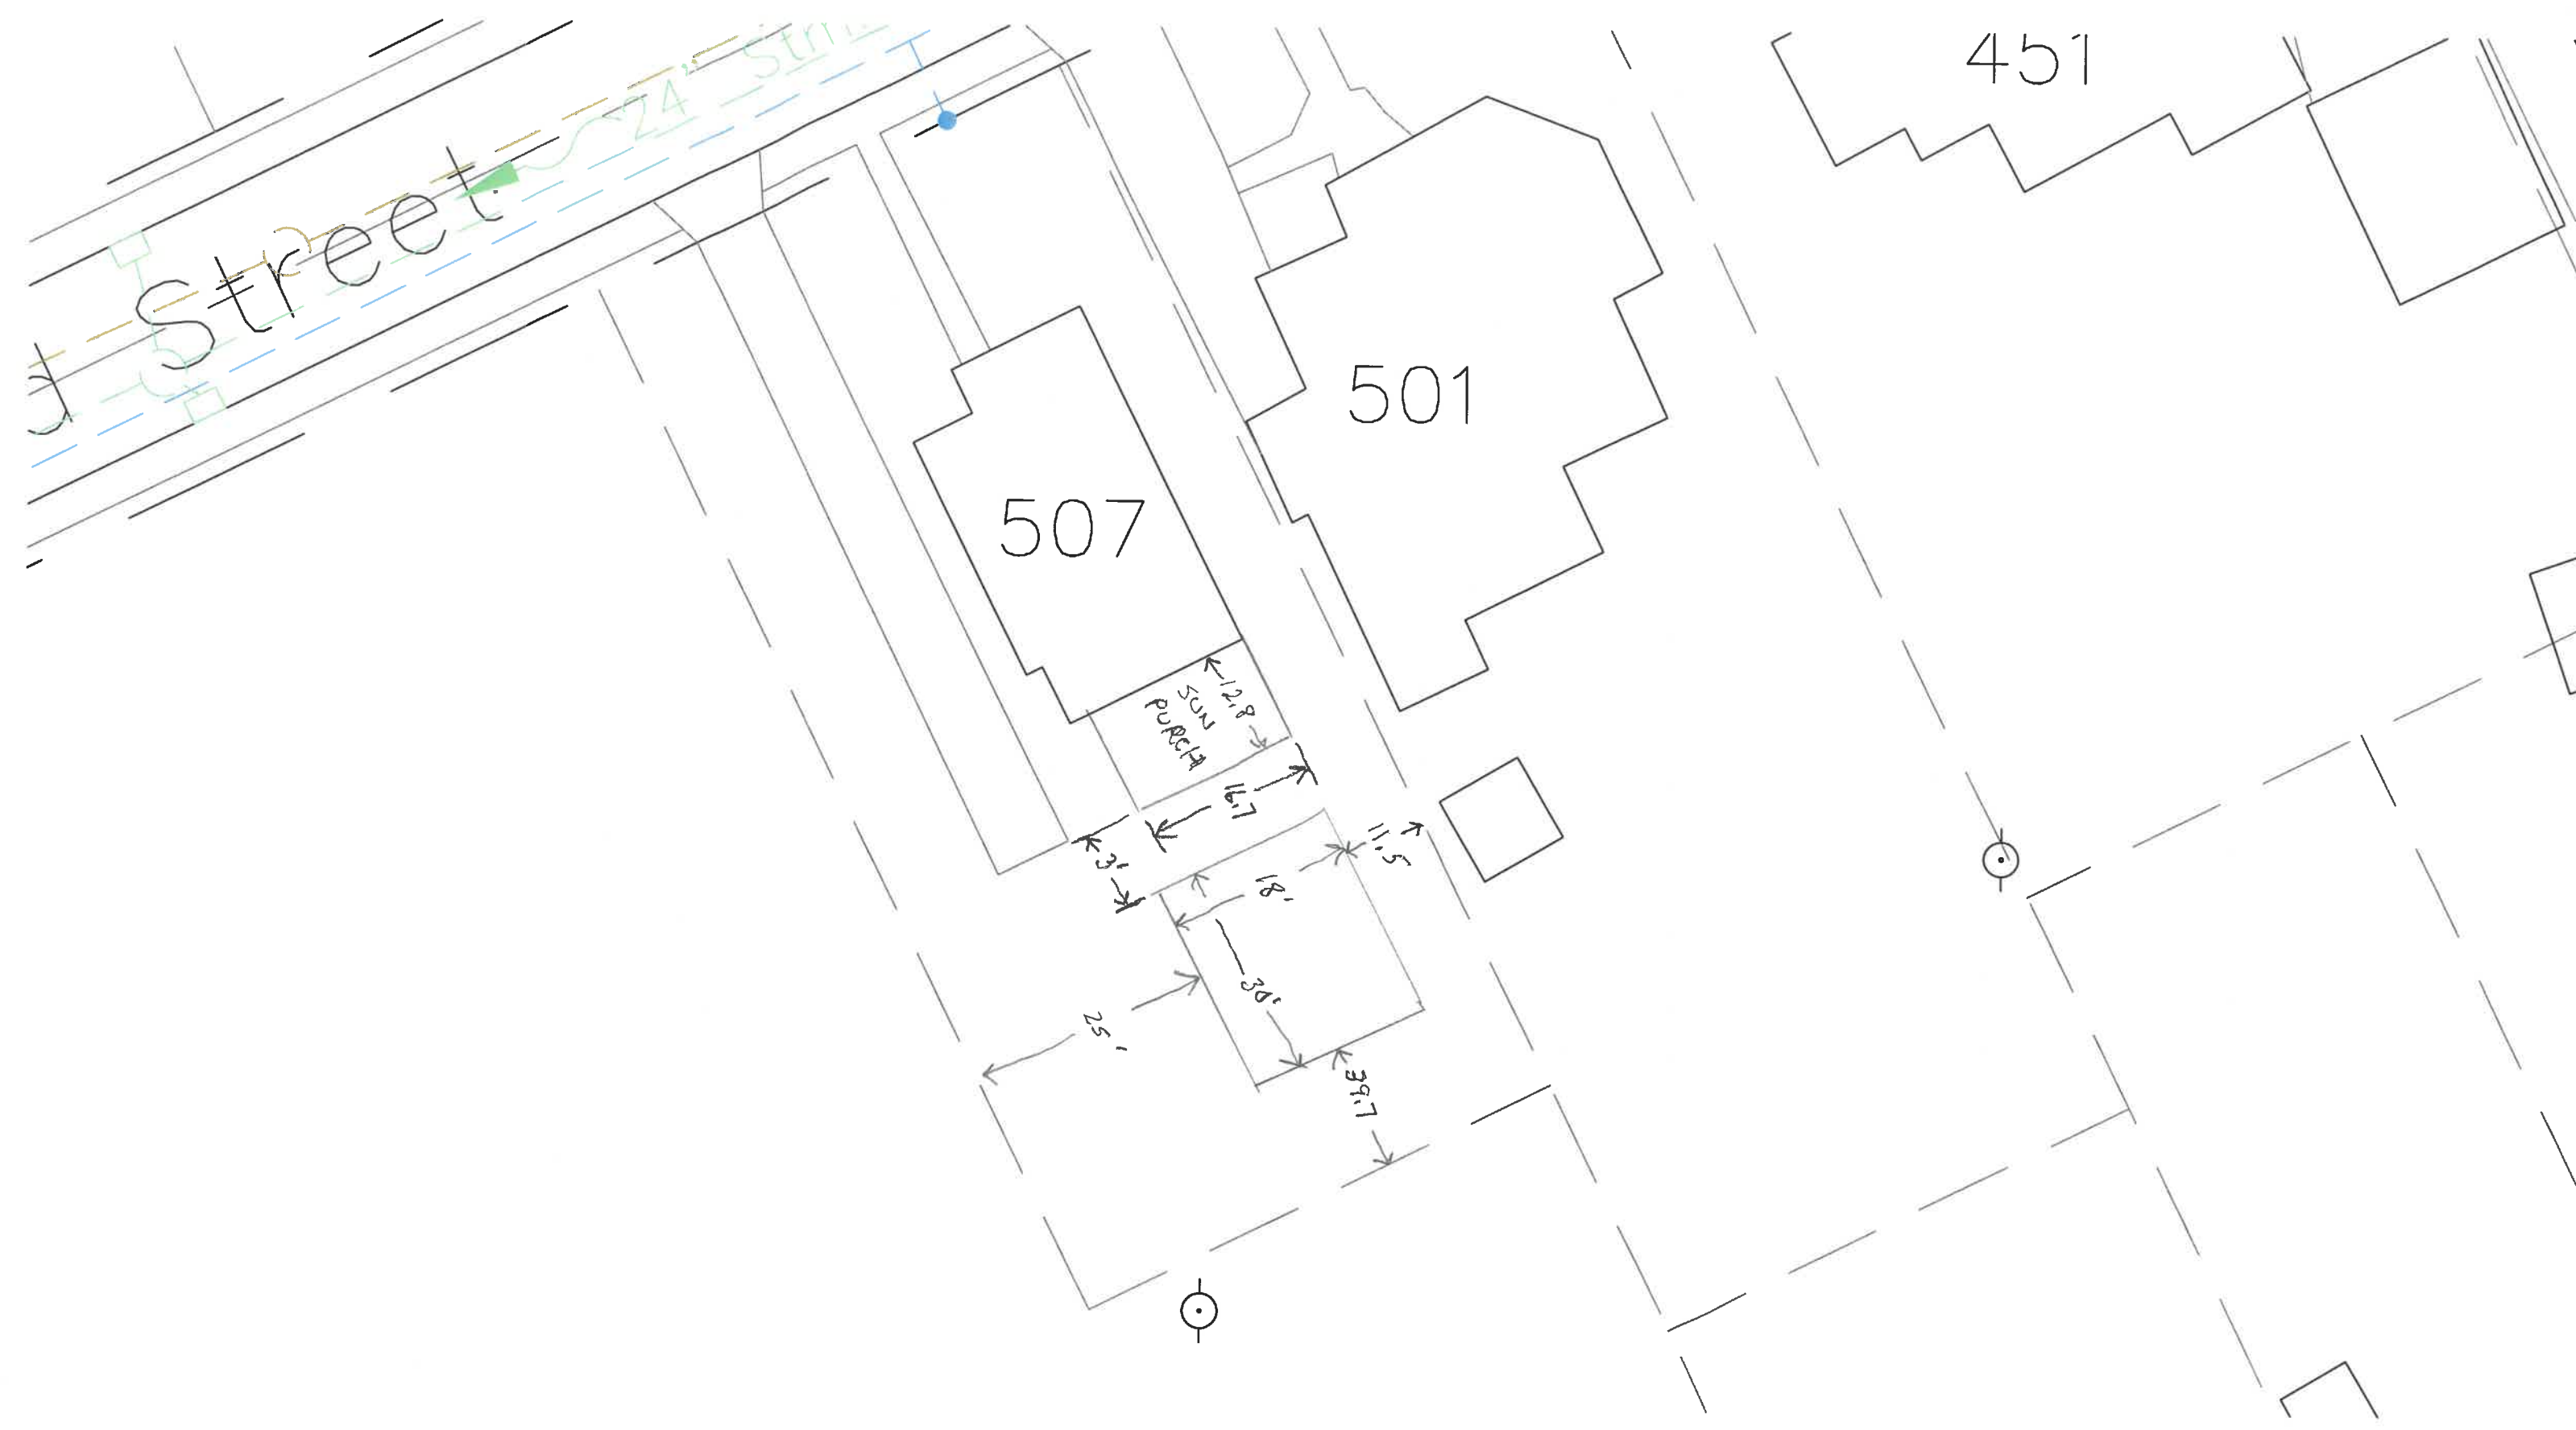

Street

24' STRIP

507

501

451

SUN PORCH

12.8'
16.7'
18'
30'
25'
39.7'
5.11'



CONSTRUCTION AND REMODELING

Estimate

Date	Estimate #
4/16/2008	7

Phone #	419-438-9600
---------	--------------

Name / Address	
Rudy Relue	592-0515
507 Welsted	966-8223
Napoleon OH 43545	

Description	Total
Preparation for concrete and excavation of dirt for 18x30 Lester building. 20 ton stone for concrete base with remainder to be for approach for overhead doors.	4,540.47
Concrete will have no drains and be a broom finish when completed. <i>18x30 pad</i>	
All labor for 18x30 building will be supplied by contractor. No plumbing or electric.	4,182.00
Treated exterior lower band around building included in install price.	
Material for 18x30 building supplied by Lowe's.	8,158.53
Payment will be as follows:	
At time of ordering:	\$8158.53
Upon completion of site work preparation:	\$4540.47
Upon completion of 18x 30 building:	\$4182.00
Any balance due after 10 days of completion of each phase of construction will be charged 1% of total estimate for each day late thereafter.	
Total	\$16,881.00

use dirt on site to level to grade

Rudy Relue

FULLY INSURED - FREE ESTIMATES



CONSTRUCTION AND REMODELING

BRIAN WISDA
OWNER
CELL: 419.438.9600

CUSTOM TRIM

KITCHEN AND
BATH REMODELING

SIDING, SOFFIT, FASCIA

WINDOW AND DOOR
REPLACEMENTS

ROOFING

DECKS

DRYWALL DESIGN AND
FINISHING

Brian Wisda
15287 Rd 143
Cecil OH 45821