

CITY OF NAPOLEON WATER TAPPING PERMIT FORM

PERMIT #:

ISSUED:

JOB LOCATION: _____

SUBDIVISION NAME: _____ LOT #: _____

OWNER:

ADDRESS: 703 Walsted

CONTRACTOR: _____ PHONE: _____

TAP SIZE: 1" X 1.5" _____ 2" _____ OTHER _____

AMOUNT PAID: _____ YOKE SIZE: _____


PLUMBING CONTRACTOR: _____ PH: _____

DATE OF TAP: 11-22-04 OLD TAP #: 512 NEW TAP #: 0476

SIZE AND KIND OF MAIN: 6" CIP

LOCATION OF MAIN: 2' North of North curb DEPTH OF MAIN: 4'1/2'

DIST FROM HYDRANT\VALVE: 96' W of Hydr²¹ DIST TO CURB STOP FROM CORP: 37'

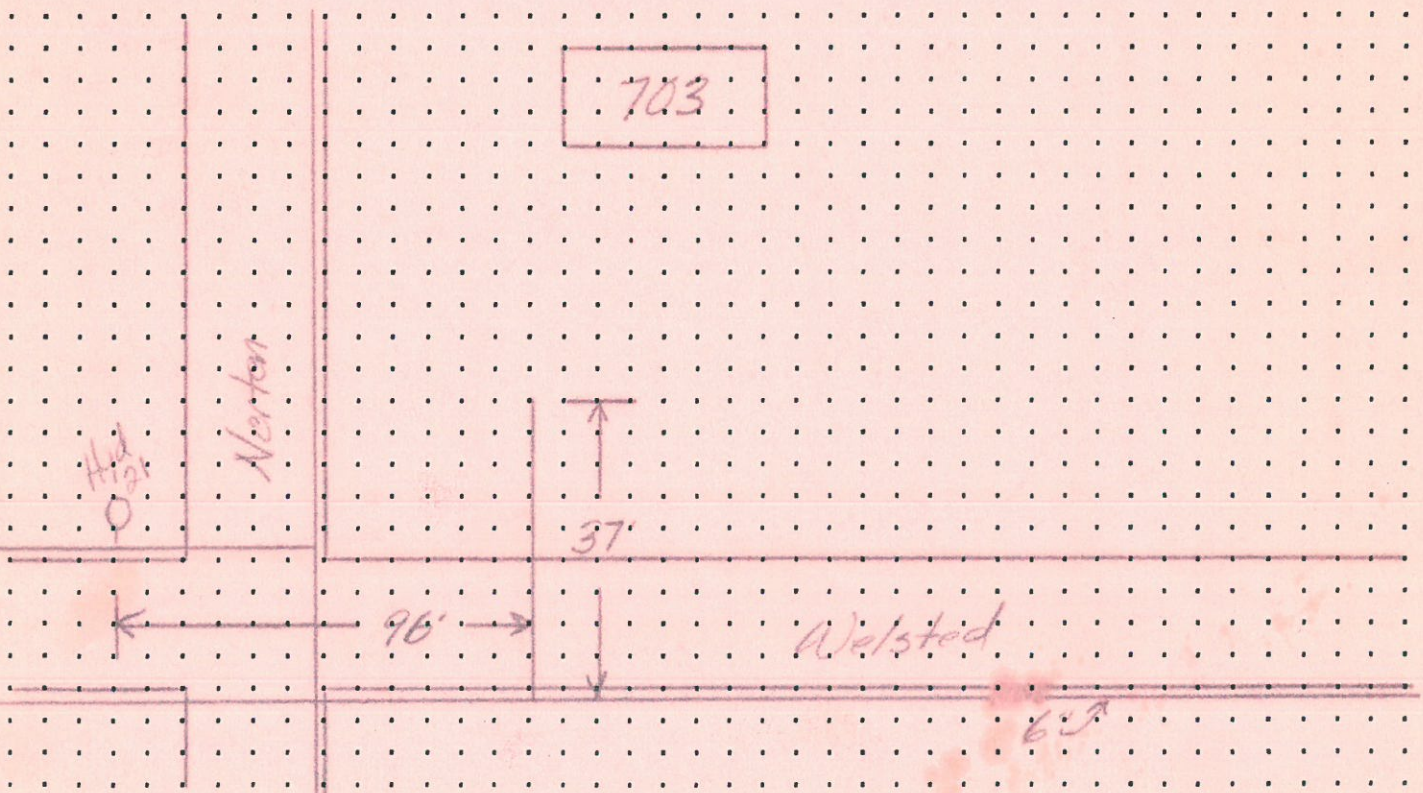

DATE APPROVED: 11-22-05 BY: [Signature]