

PERMIT

CITY OF NAPOLEON - BUILDING DEPARTMENT
255 West Riverview Avenue, Napoleon, Ohio 43545 - 419-592-4010

Permit No. 679-77 Issued 3-24-77
date

Job Location 736 Welsted St.
address

Lot 186 Sheffields 3rd
sub-div or legal discript

Issued By Thomas W. Levanova
building official

Owner Lowell Kigar 592-5186
name tel.

Address 736 Welsted St.

Agent Howard J. Mitchell 592-1217
builder-eng.-etc. tel.

Address 1035 Highland Ave.

Description of Use Remodeling porch roof.

Residential X(1)
no. dwelling units

Commercial _____ Industrial _____

New _____ Add'n. _____ Alter _____ Remodel XX

Mixed Occupancy _____

Change of Occupancy _____

Estimated Cost \$ 700.00

FEES	BASE	PLUS	TOTAL
<input checked="" type="checkbox"/> BUILDING	\$6.00	---	\$6.00
<input type="checkbox"/> ELECTRICAL			
<input type="checkbox"/> PLUMBING			
<input type="checkbox"/> MECHANICAL			
<input type="checkbox"/> DEMOLITION			
<input type="checkbox"/> ZONING			
<input type="checkbox"/> SIGN			
WATER TAP			
SEWER TAP			
TEMP. ELECT.			
ADDITIONAL PLAN REVIEW	Struct. _____ hrs		
	Elect. _____ hrs		
TOTAL FEES.....			\$6.00
LESS MIN. FEES PAID _____			-0-
			<small>date</small>
BALANCE DUE.....			\$6.00

ZONING INFORMATION

district	lot dimensions	area	front yd	side yds	rear yd
max hgt	no pkg spaces	no ldg spaces	max cover	petition or appeal req'd	date appr

WORK INFORMATION:

Size: Length _____ Width _____ Stories _____ Ground Floor Area _____

Height _____ Building Volume (for demo. permit) _____ cu. ft.

Electrical: _____
brief description

Plumbing: _____
brief description

Mechanical: _____
brief description

Sign: _____ Dimensions _____ Sign Area _____
type

Additional Information: Permit for installation of new roof rafters and roof.

Date Mar. 28 - 77 Applicant Signature Howard J. Mitchell
owner-agent

COST \$6.00

679-27

CONSTRUCTION PERMIT
"BUILDING PERMIT" OR "TYPE"

I, the undersigned hereby make application for the construction, installation, replacement or alteration as herein specified, agreeing to do all work in strict accordance with the City of Naperville's Building Code for 1, 2 and 3 Family Buildings.

Owner's Name Lowell Kigar Address 736 Welsted
Builder's Name Howard J Mitchell Address 1035 Highland Tel. 592-1217

USE INFORMATION: (Not required for roofing or siding job.)

Location of Project 736 Welsted Lot # 186
Subdivision W. Sheldale Lot Area 8712 Sq. Ft.
Front Set Back: Front _____ Rear _____ Left Side _____
Right Side _____ Zoning District B

BUILDING DESCRIPTION:


Single _____ Double _____ Multiple _____ New Construction _____
Remodel X Attached Garage _____
Accessory Building _____ Replacement X

Planned or Proposed Work: Straightening roof on porch and reroofing with asphalt shingle

Floor Length _____ Width _____ No. of Stories _____
Floor Area: 1st Floor _____ Sq. Ft. 2nd Floor _____
3rd Floor _____ Sq. Ft. Basement _____
Unfinished Attic _____ Garage _____
Foundation: Pier _____ Full Basement _____ Part Basement _____
Concrete _____ Thickness _____ Block _____ Size _____
Walls: Frame _____ Block _____ Brick _____ Other _____
Specific Type of Exterior Siding _____

APPLICATION FOR PERMIT SHALL BE ACCOMPANIED BY TWO COMPLETE SETS OF PLANS INCLUDING: ELEVATIONS, FLOOR PLANS, CROSS SECTIONS AND PLOT PLAN. IF ADDITIONS OR REMODELING, SHOW ALL EXISTING STRUCTURES AND THEIR SIZE AND LOCATION. ALL PLANS SHALL BE DRAWN TO 1/2"=1'-0" SCALE. PLOT PLAN DRAWN TO 1/8"=1'-0" SCALE.

ESTIMATED COST OF COMPLETED PROJECT: 700.00
DATE March 23, 1977 APPLICANT'S SIGNATURE Howard Mitchell
OWNER-BUILDER-AGENT

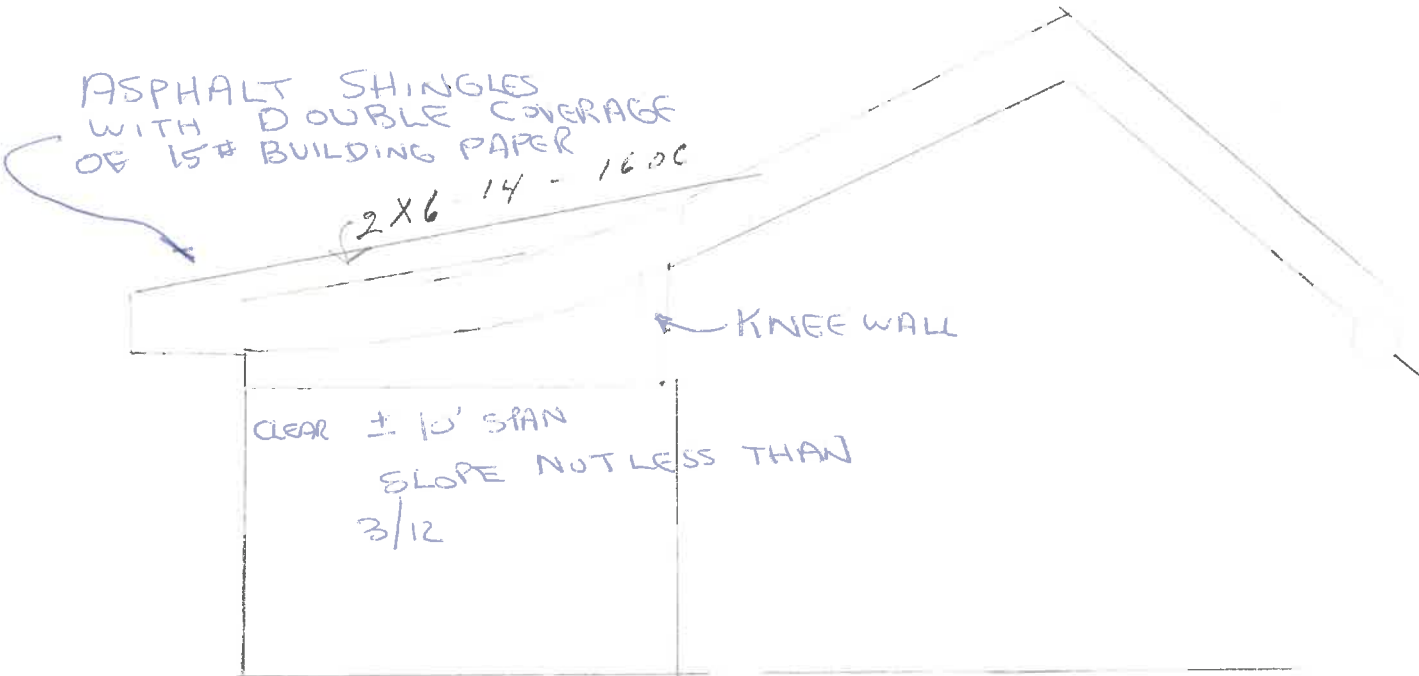

ASPHALT SHINGLES
WITH DOUBLE COVERAGE
OF 15# BUILDING PAPER

2x6 14 - 1600

KNEE WALL

CLEAR ± 10' SPAN
SLOPE NOT LESS THAN
3/12

CITY OF NAPOLEON
BUILDING DEPT.

Plan Approval
By PWP Date 3/23/17