



PROBABLE
CARPORT

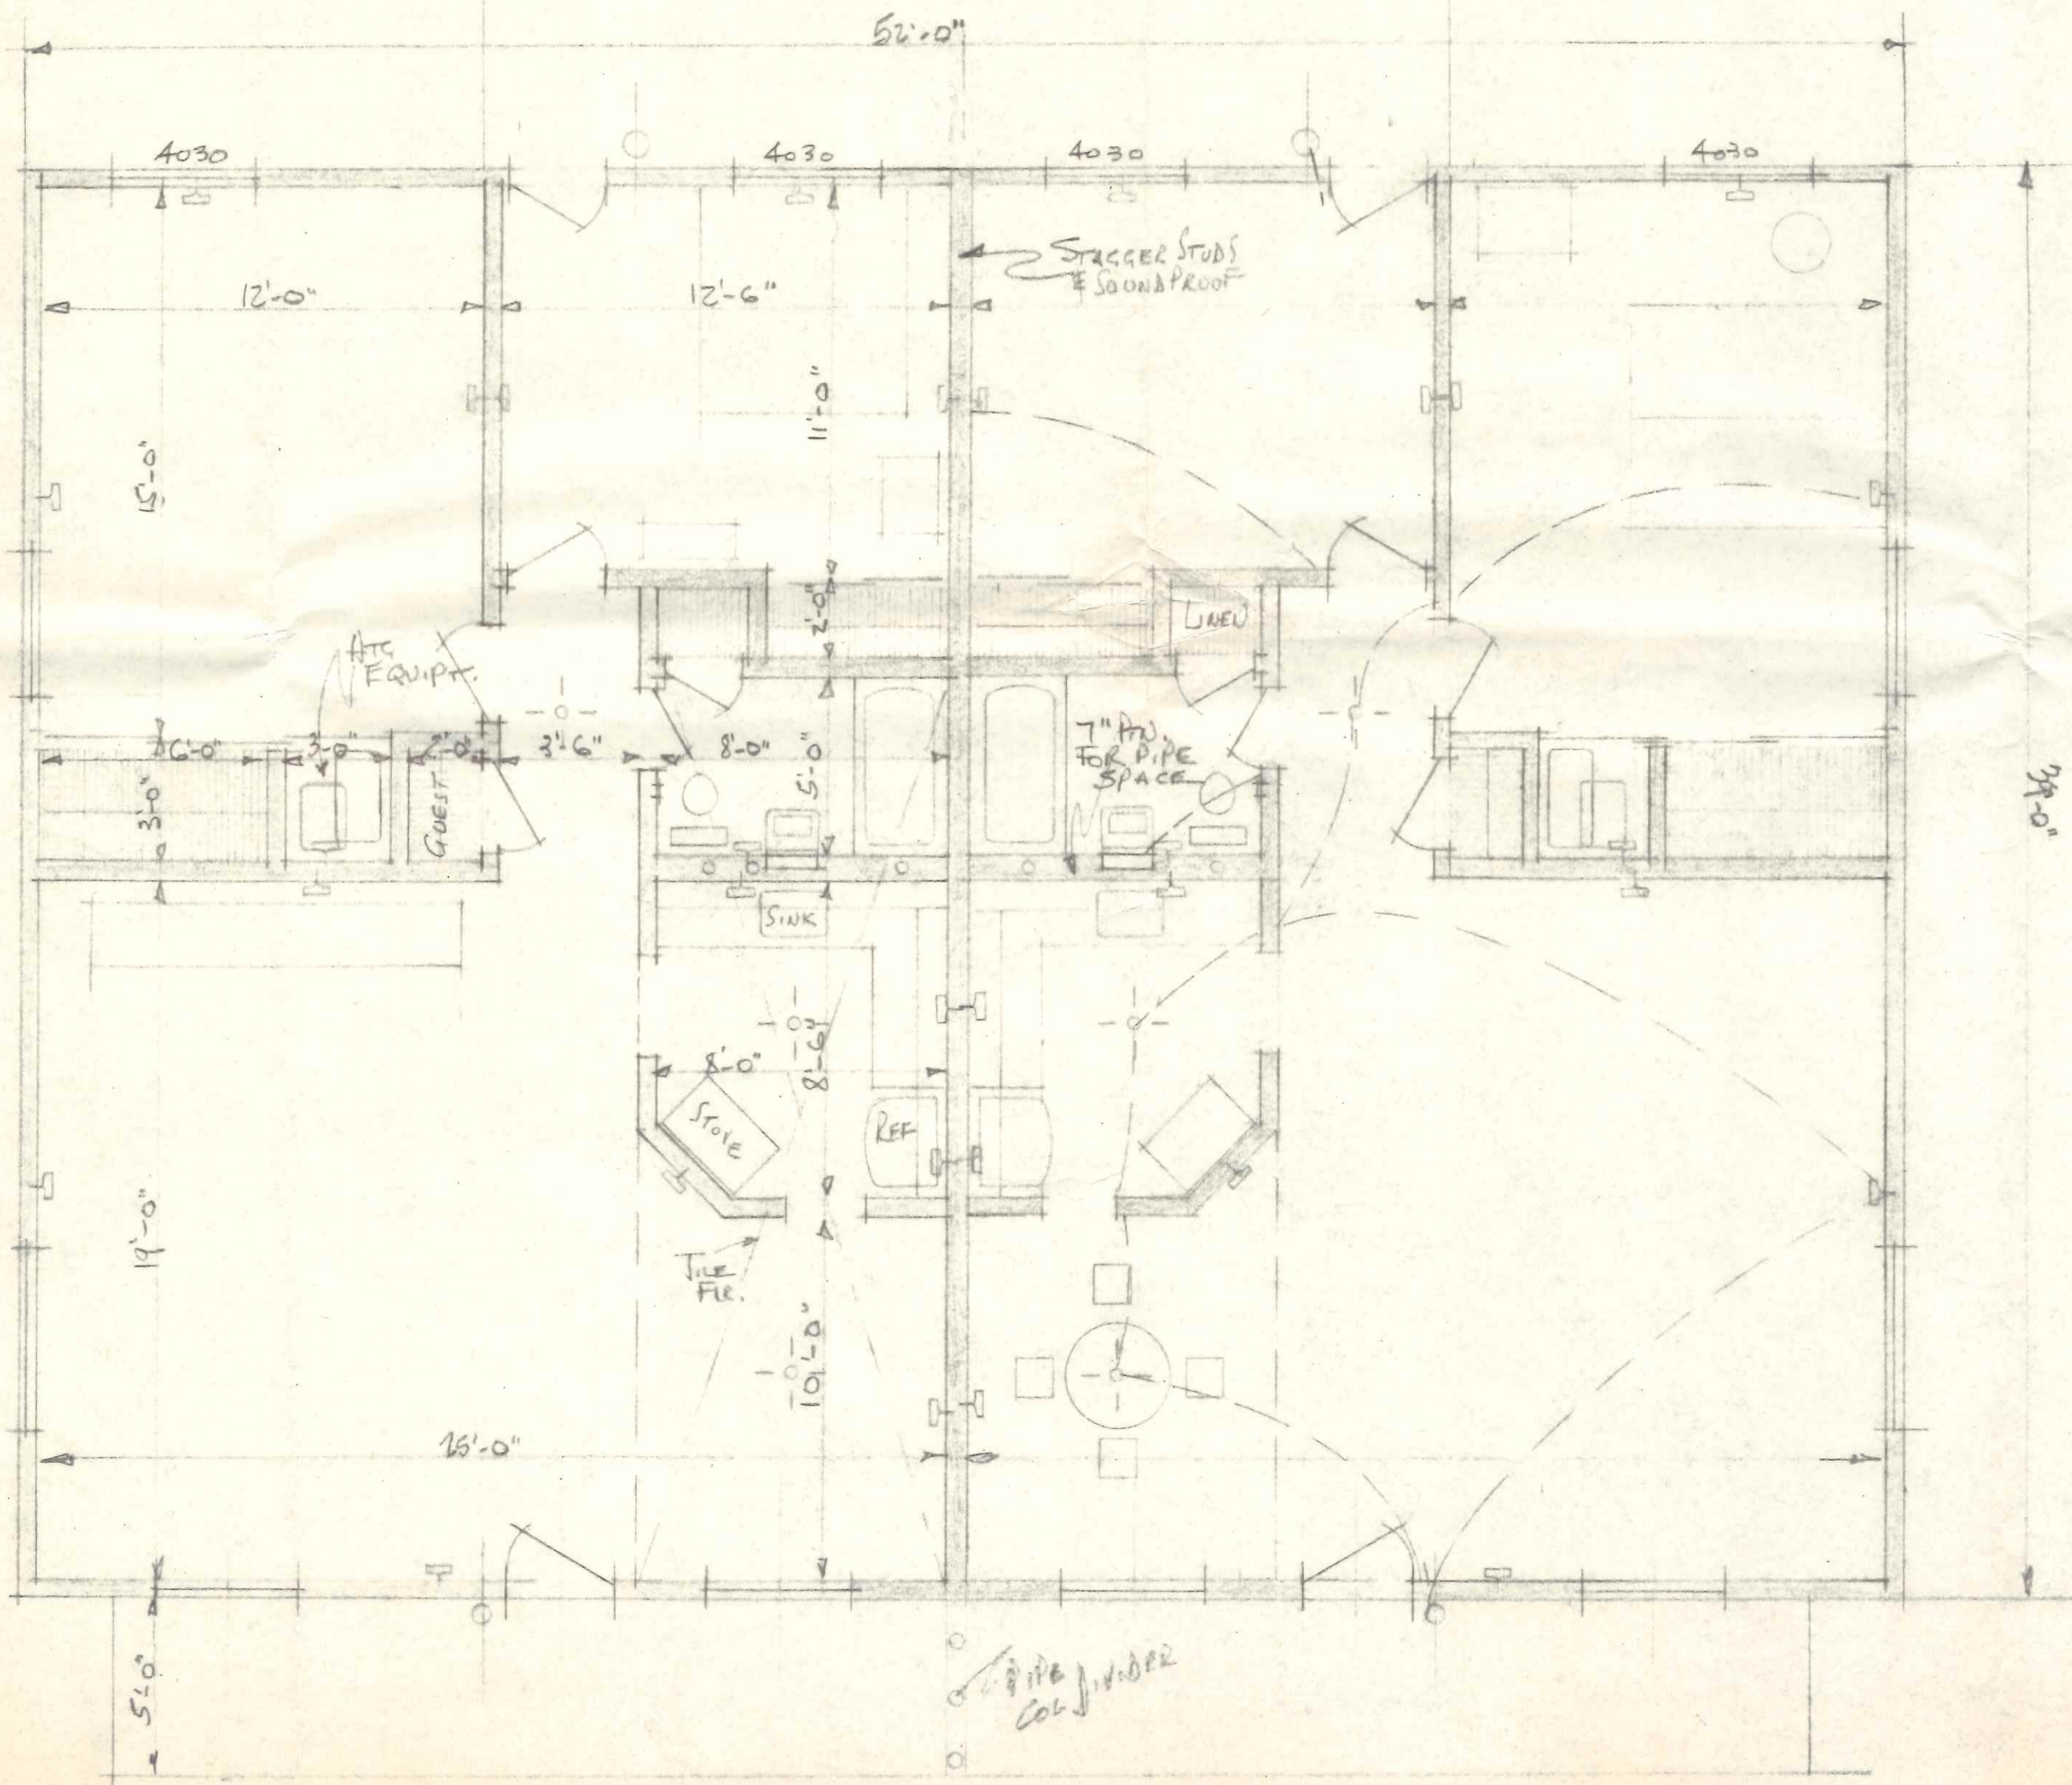


150
Waldsted

LYMAN B. ZIMMERMAN
Building Contractor
450 BRIMBLEUF DRIVE
NAPOLEON OHIO

① 11/16/71 PLAN - 1/4" = 1'-0"

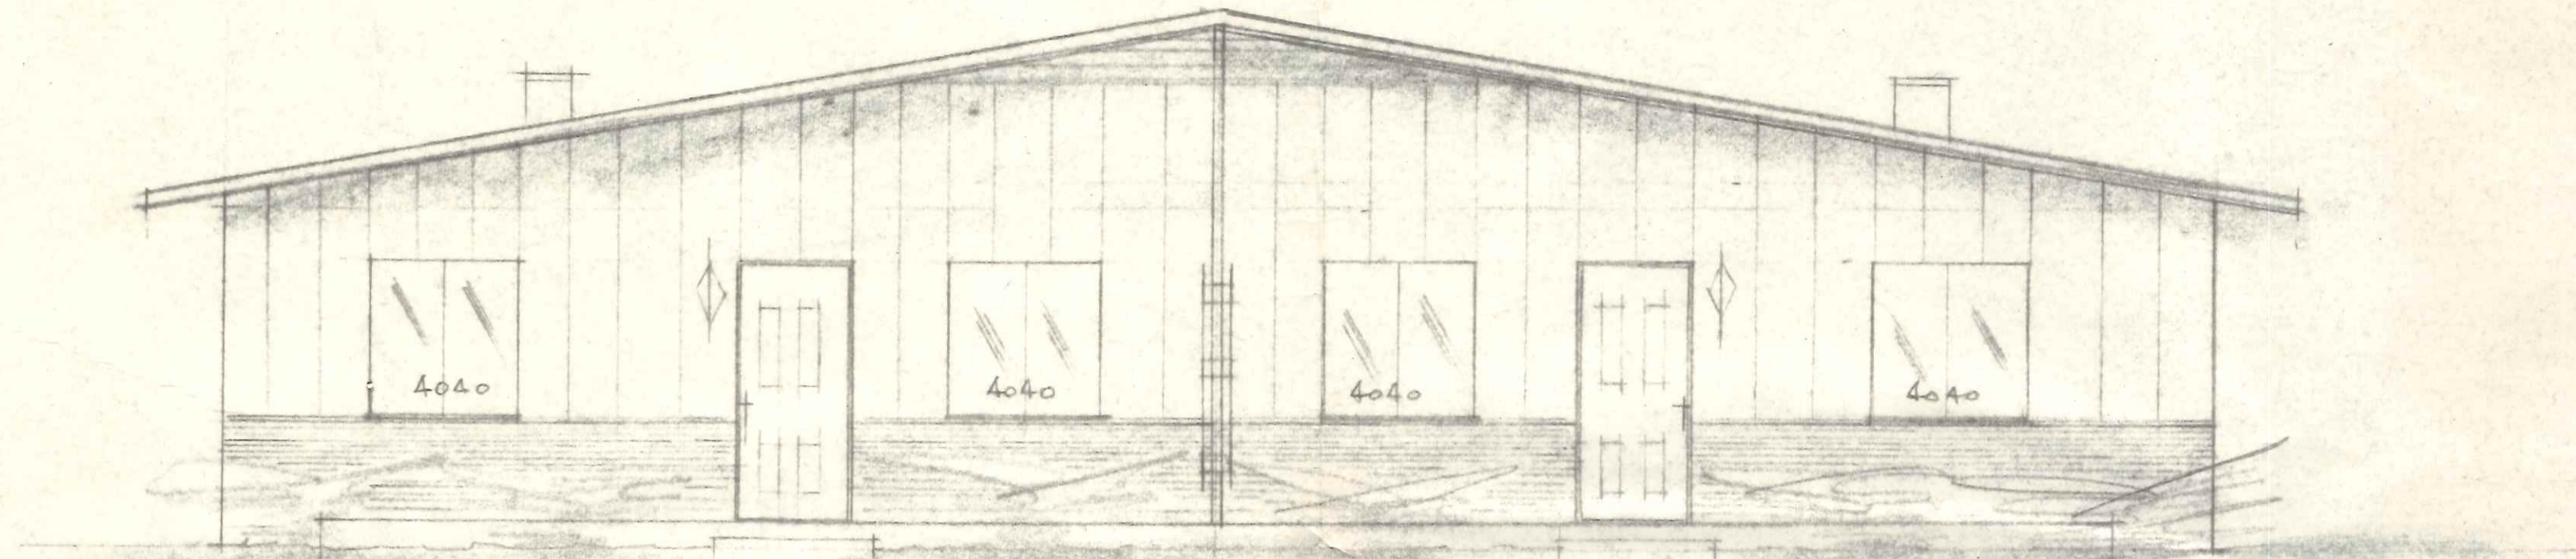

FRONT (SOUTH) ELEVATION

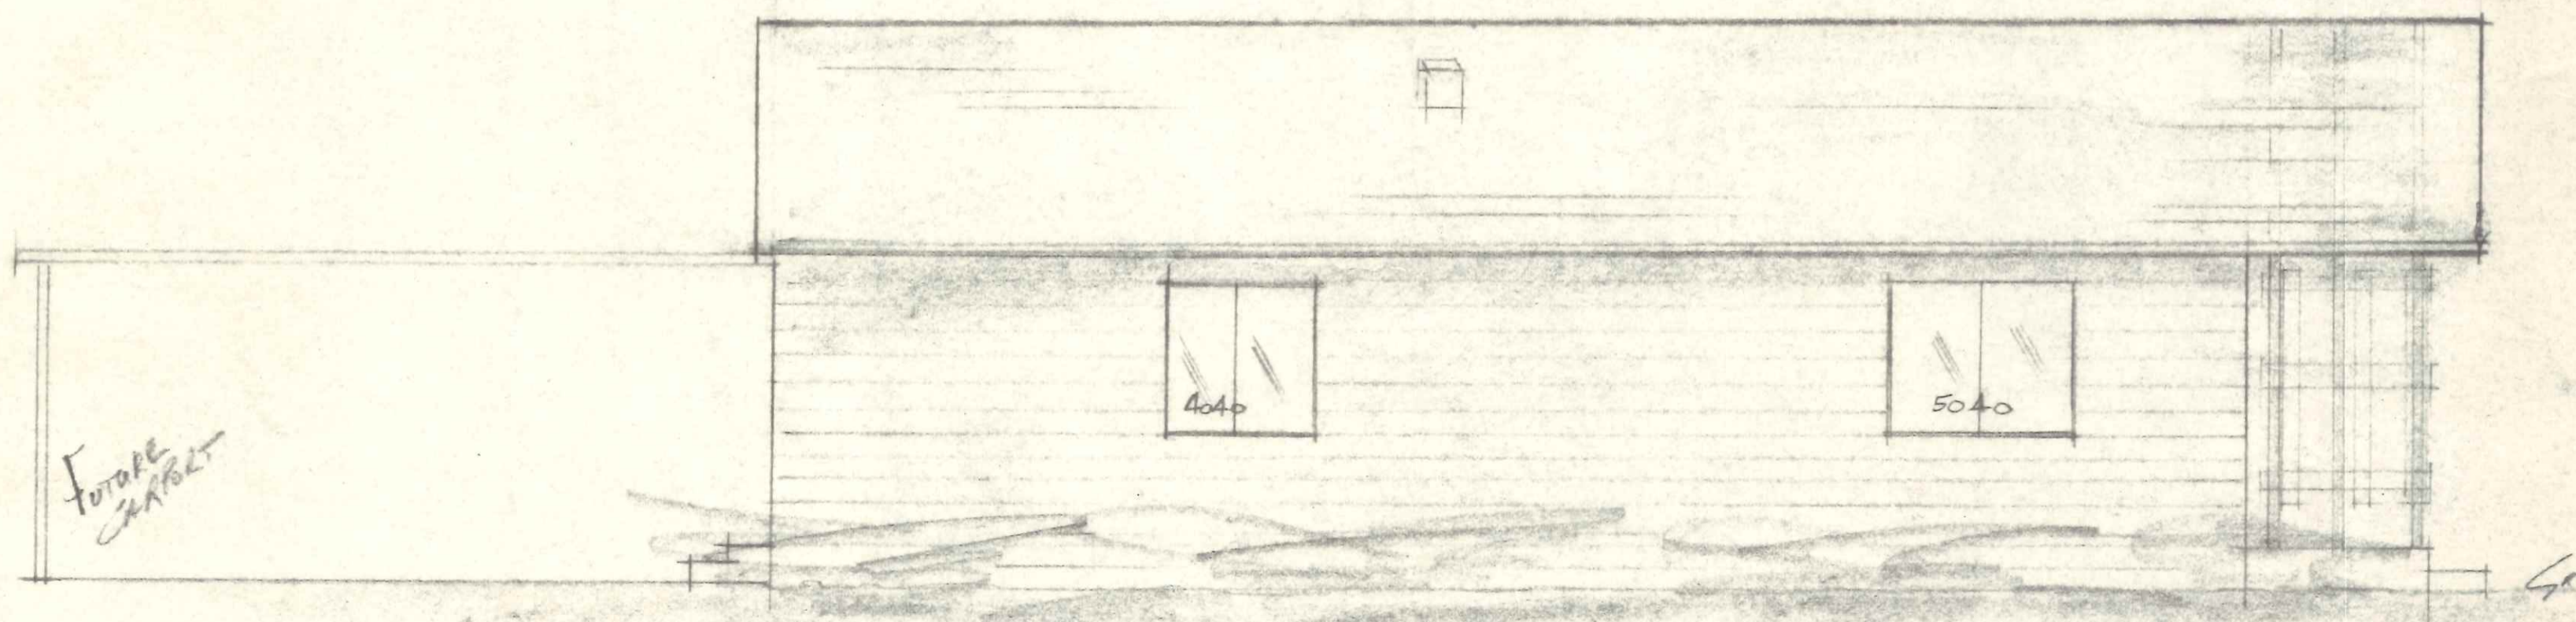

FUTURE
CABLE

LEFT (WEST) ELEVATION

LYMAN B. ZIMMERMAN
Building Contractor
450 BRIARCLIFF DRIVE
NAPOLEON - OHIO

② 11/15/71 ELEVATIONS 1/4" = 1'-0"