

THE CITY OF NAPOLEON

BUILDING & ZONING DEPARTMENT

255 W. RIVERVIEW

(419)592-4010

Building Permit

Page 1 of 1

Permit Number: BP2005-18

Printed: 3/23/2005

Property Address: 907 Welsted St

Applicant Chris Bullock
Address: 907 Welsted St

Approval Date:

Owners
Napoleon, OH 43545

Phone:

Name: Chris Bullock
Address: 907 Welsted St

Contractors

Fees and Receipts:	Number	Description	Amount
	FEE2005-230	Building Permit Fee (Auto)	\$10.00
		Total Fees:	\$10.00

Description

Structure Use:

Start Date:

Construction Value: \$1,000.00

End Date:

Floor Areas


Living Space:

Other:

Basement/Storage:

Total Area:

Garage:

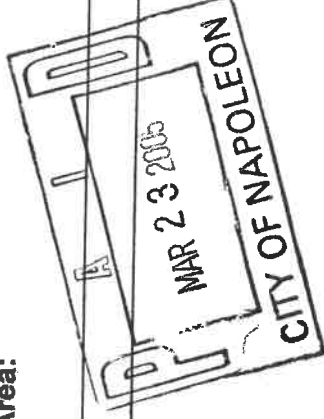

Description of work to be done: Fence

Applicant signature: Chris Bullock **Date:** 3-23-05

296.98

1846.98 total

1000.00



SPLIT RAIL FENCING

455.4

11 ft. Jumbo Poplar Rail \$6.90

	2-Rail	3-Rail
Line Post ¹	\$8.25	\$8.74
End Post ⁴	\$8.40	\$9.34
Corner Post ¹	\$8.79	\$9.64
60" Gate Panel	N/A	\$70.00 /
48" Gate Panel	\$59.00	\$64.00

2-Rail posts are 6'2" long; 3-Rail posts are 7'0" long. Rail holes are 15 1/2" on center. All posts should be sunk approximately 27" in ground.

2"x4" Welded Wire	50' roll	\$21.49	\$29.50
2"x4" Welded Wire	100' roll	\$42.50	\$56.50 ²

113

**THE CITY OF NAPOLEON
BUILDING & ZONING DEPARTMENT
255 W. RIVERVIEW
(419)592-4010**

Inspection Record

Inspection #: INSP2005-72

Page: 1

Printed: 4/11/2005

Address: 907 Welsted St

Reference #: BP2005-18

Applicant: Chris Bullock

Directions To Parcel:

Inspection Type: Building Final

Inspector: Tom

Passed?

Required Steps:

Comments: oked fence

Date: 4/5/2005

Status: Closed

Inspection Checklist:

Corrections:

Correction Code:

Correction Description:

Status:

Date:

Correction Made Date:

Conditions:

Condition Code:

Date:

Description:

Department:

Status:

Other Fields:

CITY OF NAPOLEON GENERAL PERMIT APPLICATION

THIS APPLICATION IS FOR RESIDENTIAL CONSTRUCTION INCLUDING BUILDING, ELECTRICAL, PLUMBING, MECHANICAL, DEMOLITIONS, REMODELING.

DATE: _____ JOB LOCATION: 907 Welsted St. Napoleon, Oh. 43345

OWNER: Chris Dunlock PHONE: 592-0927

OWNER ADDRESS: 907 Welsted St. CITY: Napoleon ZIP: 43345

CONTRACTOR: _____ PHONE: _____
CONTRACTOR LICENSED WITH THE CITY OF NAPOLEON?: YES: NA NO: _____

DESCRIPTION OF WORK TO BE PERFORMED: Fence


- PLEASE MARK THE TYPE OF WORK YOU WILL BE PERFORMING
- A/C ADD ON
 - BOILER REPLACEMENT
 - CURBING
 - DECKS *
 - DRIVEWAY*
 - ELECTRICAL SERVICE UPGRADE
 - ELECTRICAL SERVICE NEW
 - FENCE*
 - ADDITIONS*
 - FURNACE NEW
 - LAWN METER
 - PLUMBING
 - REMODELING
 - ROOFING
 - SEWER REPAIRS**
 - SIDEWALK*
 - SIDING
 - STORAGE SHED*
 - SWIMMING POOL*
 - FURNACE REPLACEMENT
 - TEMP ELECTRIC
 - WATER TAP (size _____")
 - WINDOWS
 - ZONING

*PLEASE INCLUDE A PICTURE SHOWING MEASUREMENTS FROM EXISTING STRUCTURES AND PROPERTY LINES. INDICATING THE TYPE OF WORK YOU WISH TO PERFORM.

** IF WORK REQUIRES GOING INTO THE STREET A STREET BOND IS REQUIRED!

FOR PERMIT COSTS PLEASE FILL OUT REVERSE SIDE.

PLAT OF SURVEY FOR EUGENE & ROBIN PATTON
 LOCATED IN THE WEST HALF (1/2), OF THE SOUTHEAST QUARTER (1/4),
 OF SECTION 14, T-5-N, R-6-E, NAPOLEON TOWNSHIP, CITY OF NAPOLEON,
 HENRY COUNTY, OHIO

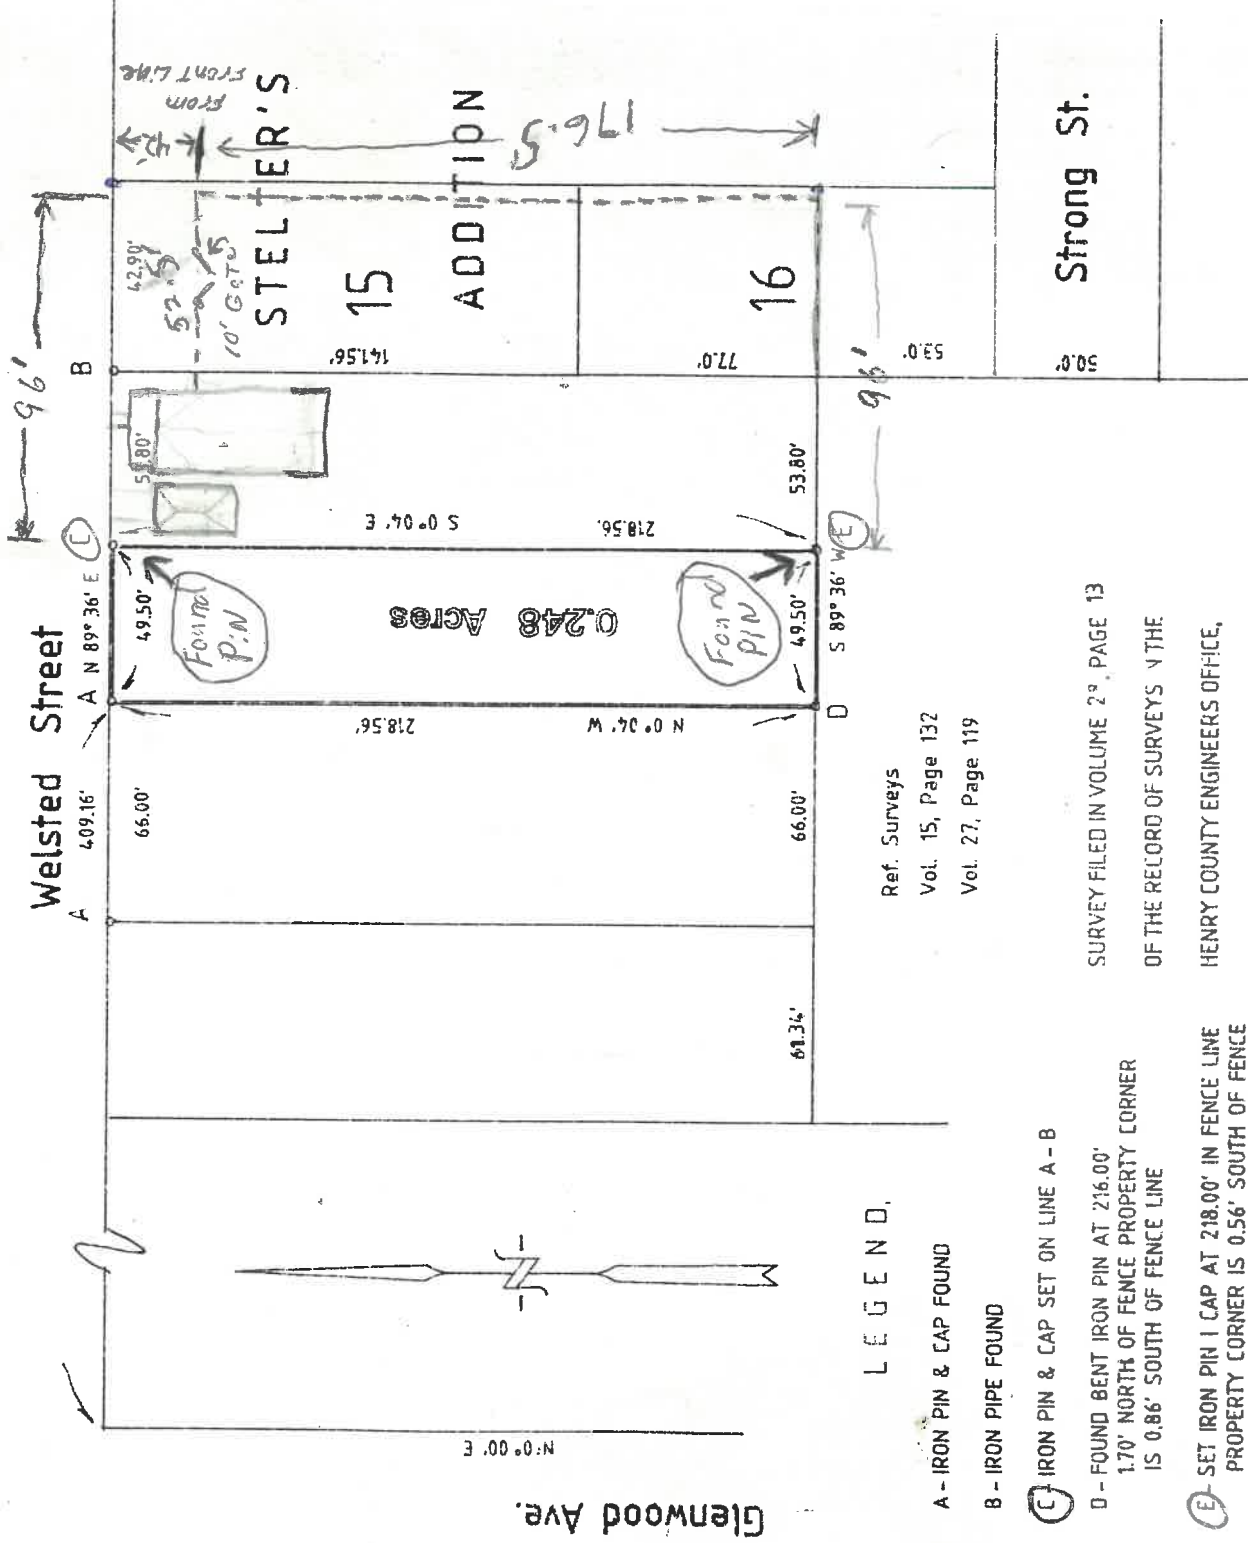

LEGEND.

- A - IRON PIN & CAP FOUND
- B - IRON PIPE FOUND
- C - IRON PIN & CAP SET ON LINE A - B
- D - FOUND BENT IRON PIN AT 216.00' 1.70' NORTH OF FENCE PROPERTY CORNER IS 0.86' SOUTH OF FENCE LINE
- E - SET IRON PIN | CAP AT 218.00' IN FENCE LINE PROPERTY CORNER IS 0.56' SOUTH OF FENCE

Ref. Surveys
 Vol. 15, Page 132
 Vol. 27, Page 119

SURVEY FILED IN VOLUME 2nd, PAGE 13
 OF THE RECORD OF SURVEYS V THE
 HENRY COUNTY ENGINEERS OFFICE,
 COURTHOUSE, NAPOLEON, OHIO.

DWG. NO. D-01450-5

DATE: AUG. 21, 2001

SCALE: 1" = 60'

I HEREBY STATE TO THE BEST OF MY
 KNOWLEDGE AND BELIEF THAT THIS
 SURVEY IS CORRECT AND TRUE.

Wayne Aschemeier

WAYNE ASCHEMEIER SURVEYING
 P. O. Box 91
 RIDGEVILLE CORNERS, OHIO 43555
 (419) 267 - 5215

WAYNE ASCHEMEIER R. L. S. 5922
 REGISTERED LAND SURVEYOR

