


$\frac{.75}{8}$
6.00


$\frac{15}{7}$ 6.00
8.00
12.00

15 - 4x10 REGISTERS.
7" DIA. PIPE.

1095
W. Schuster

CITY OF NAPOLEON
BUILDING DEPT.
Plan Approval
By RB Date 12-27-78

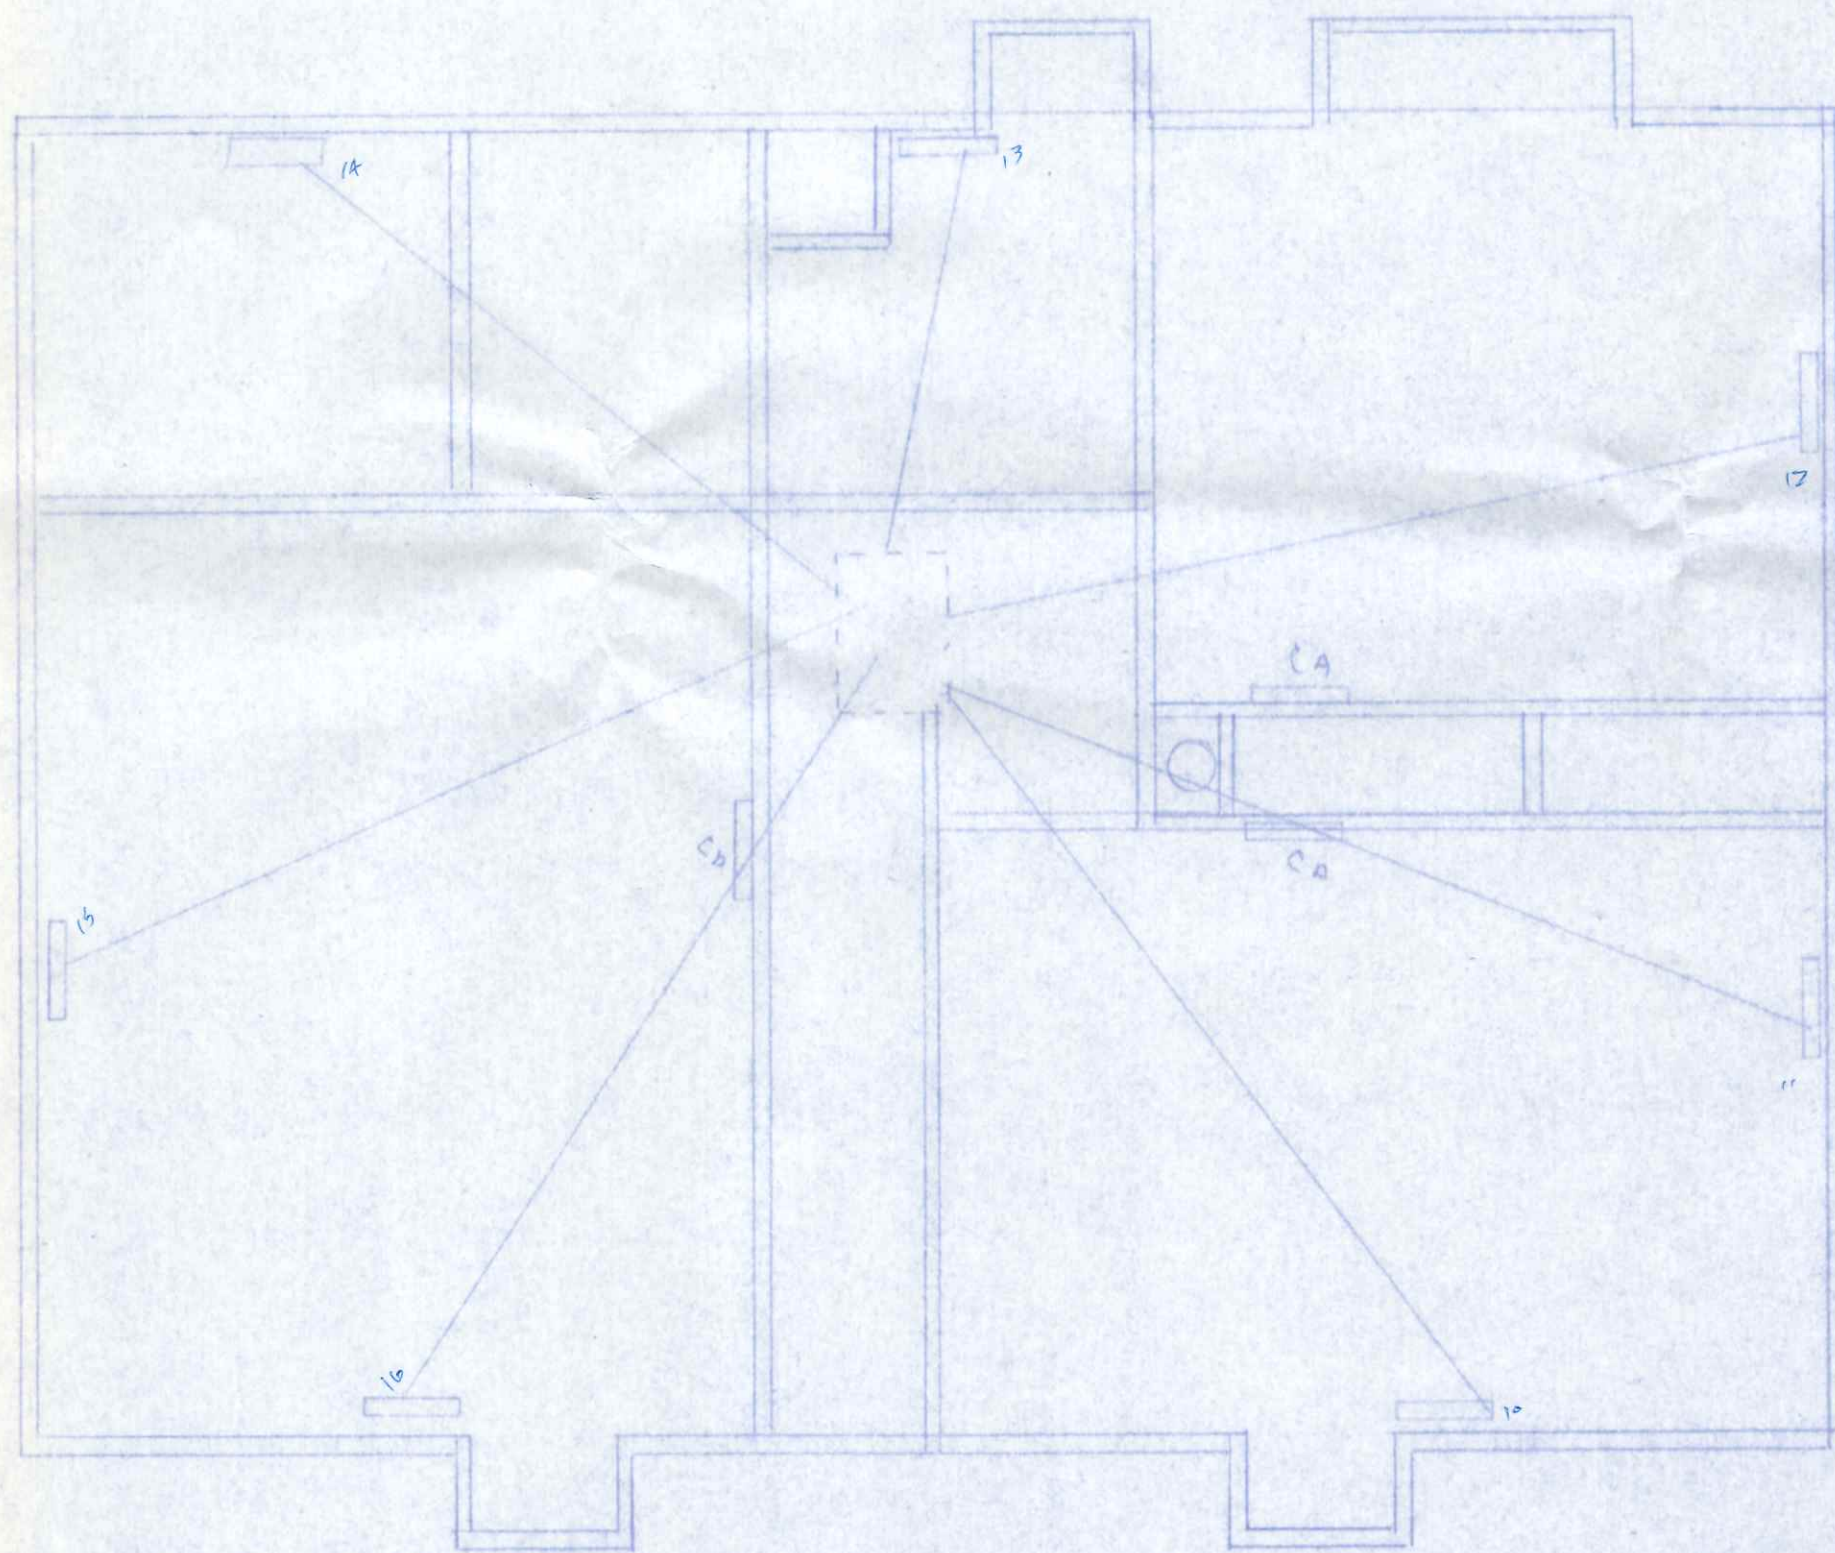



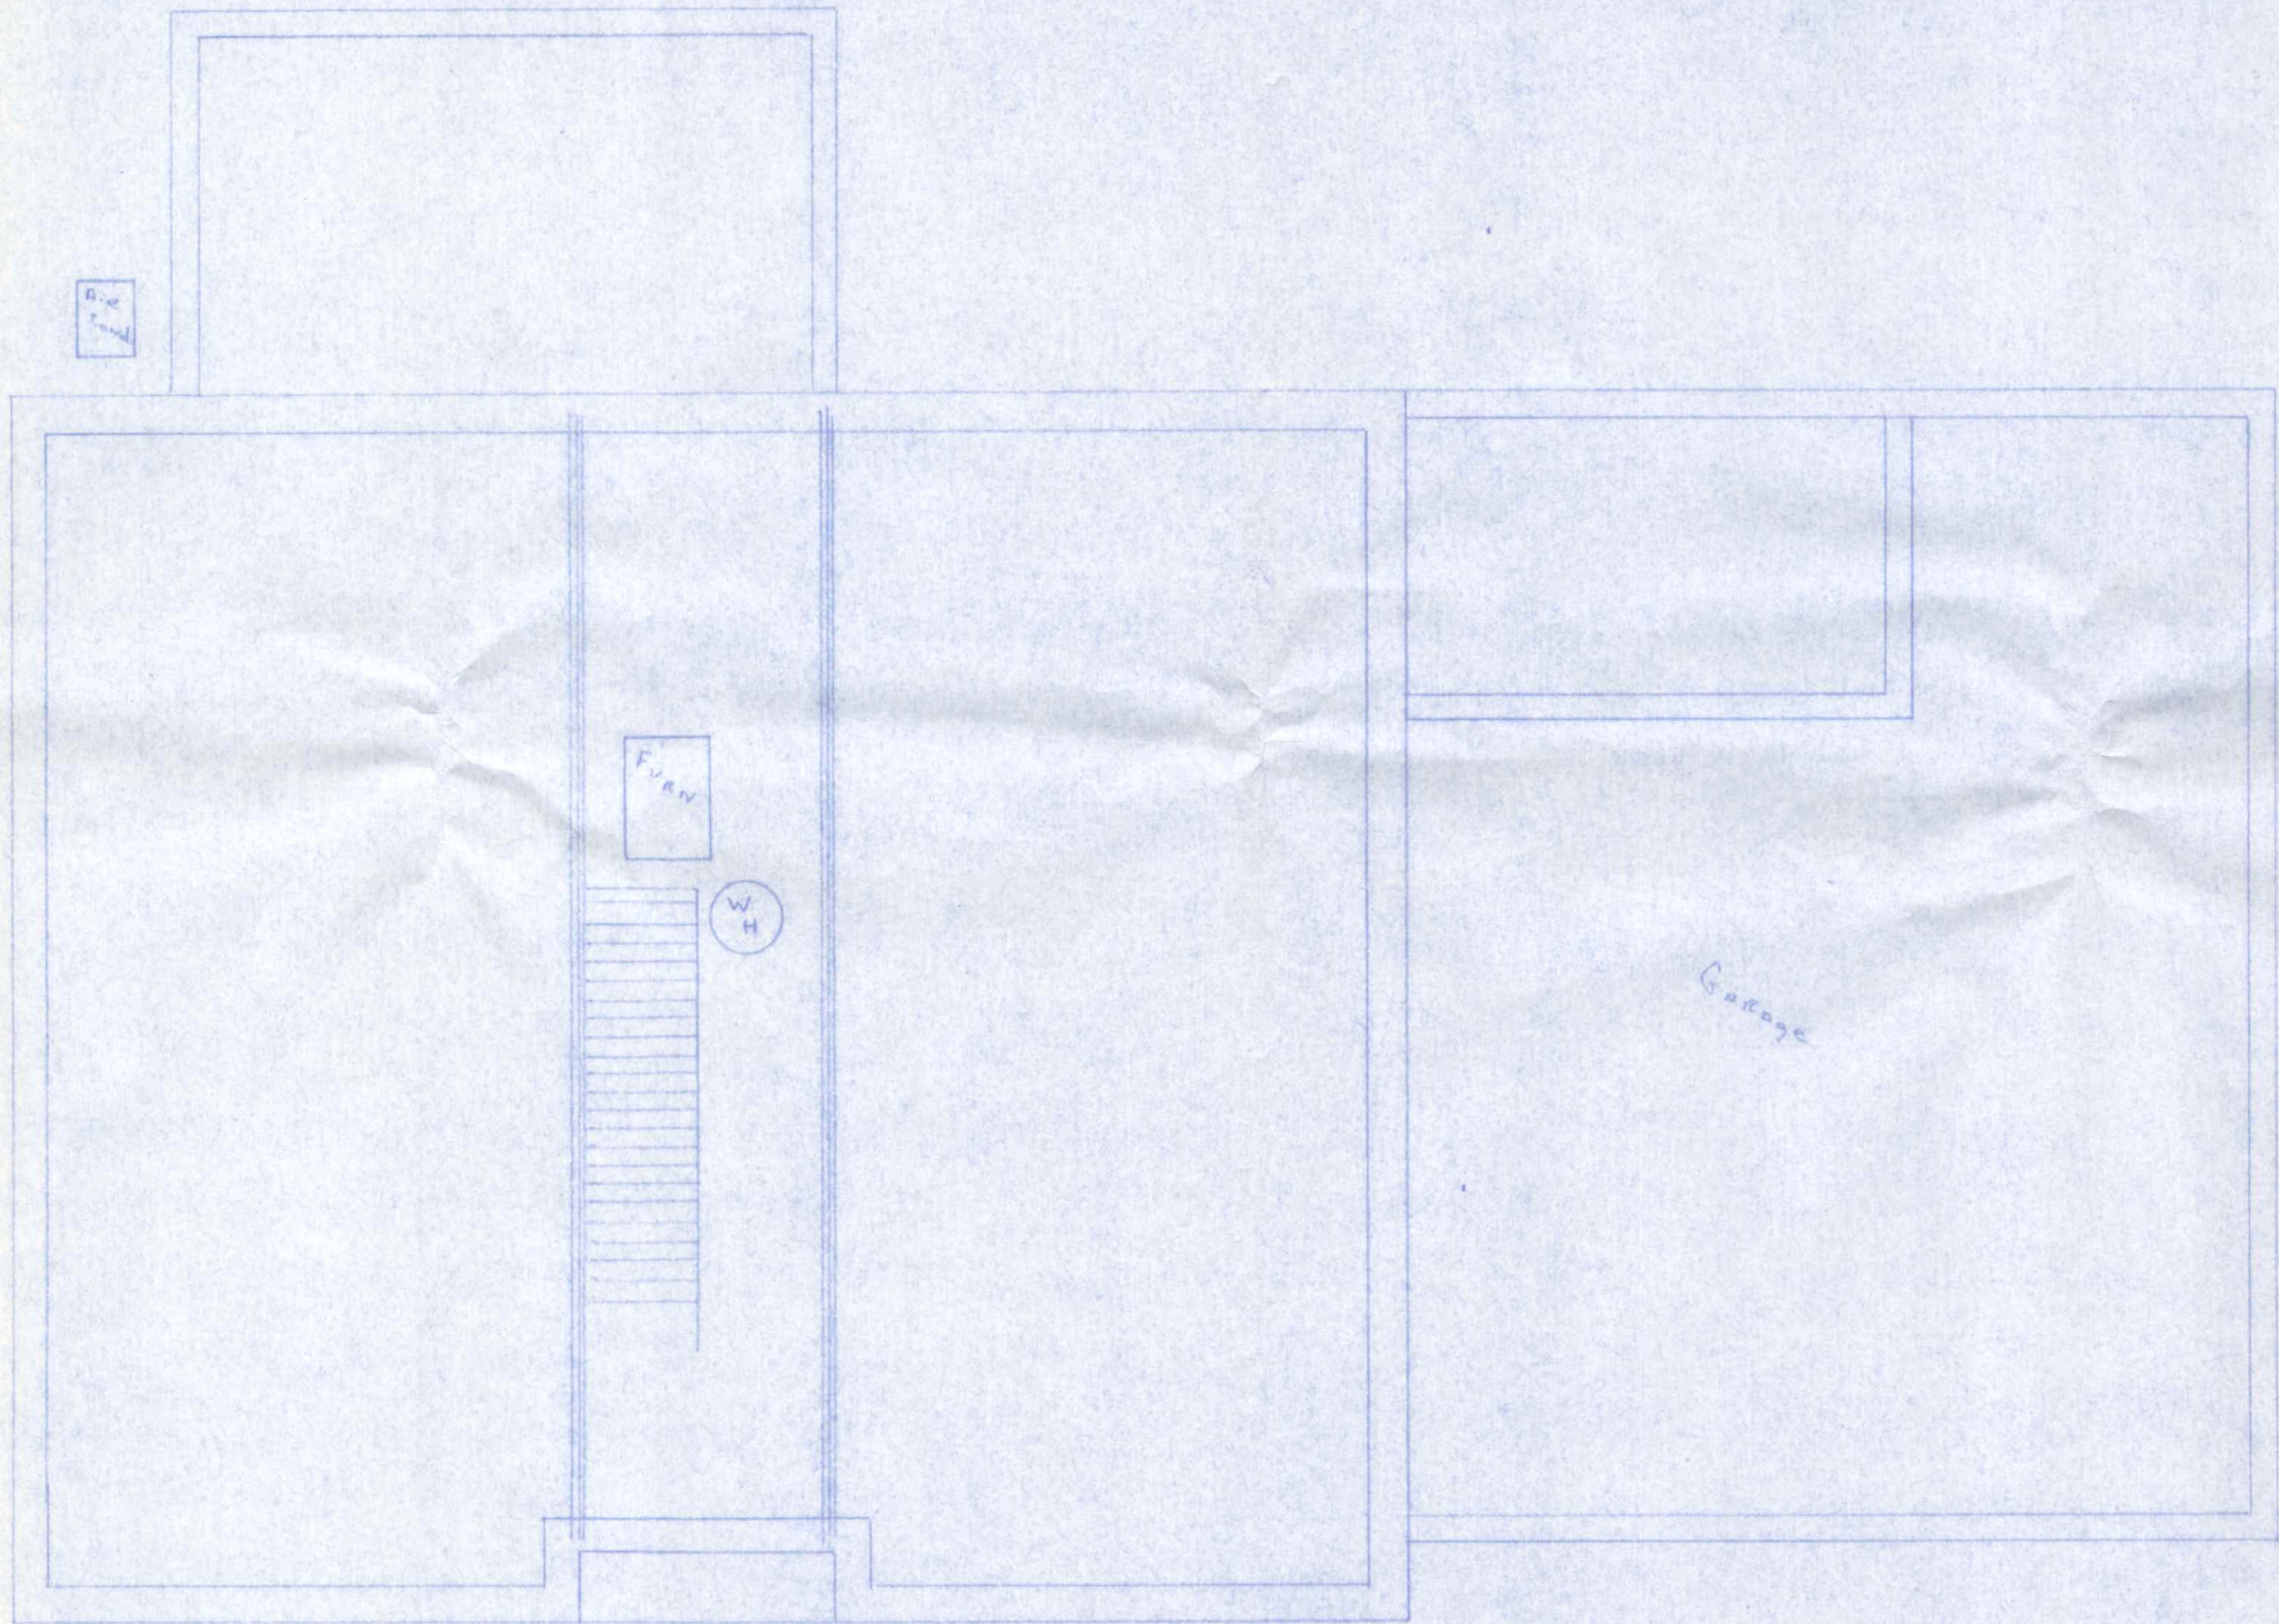


27


Furn

W
H

Garage

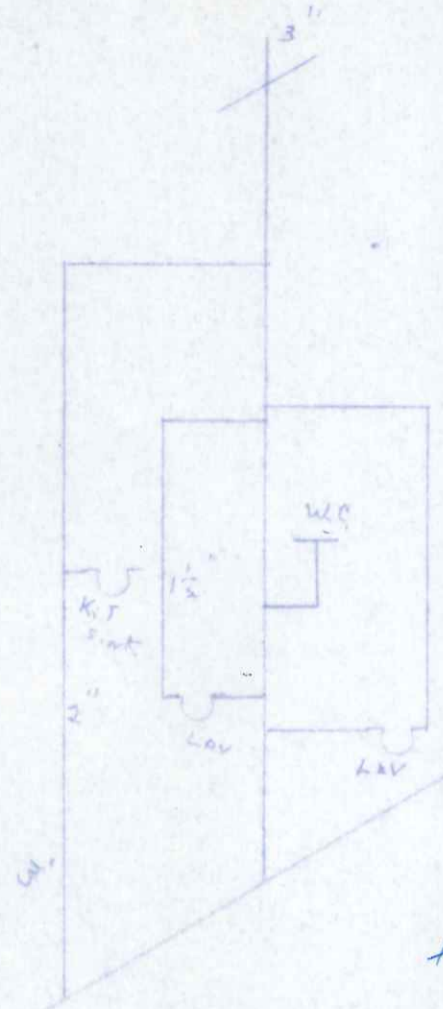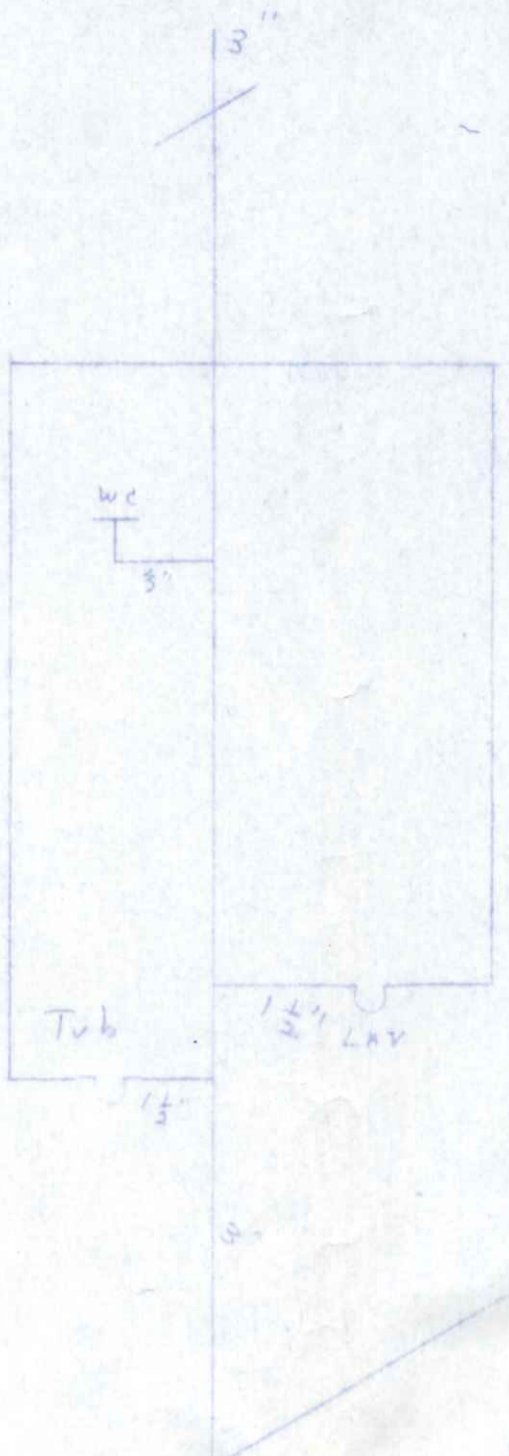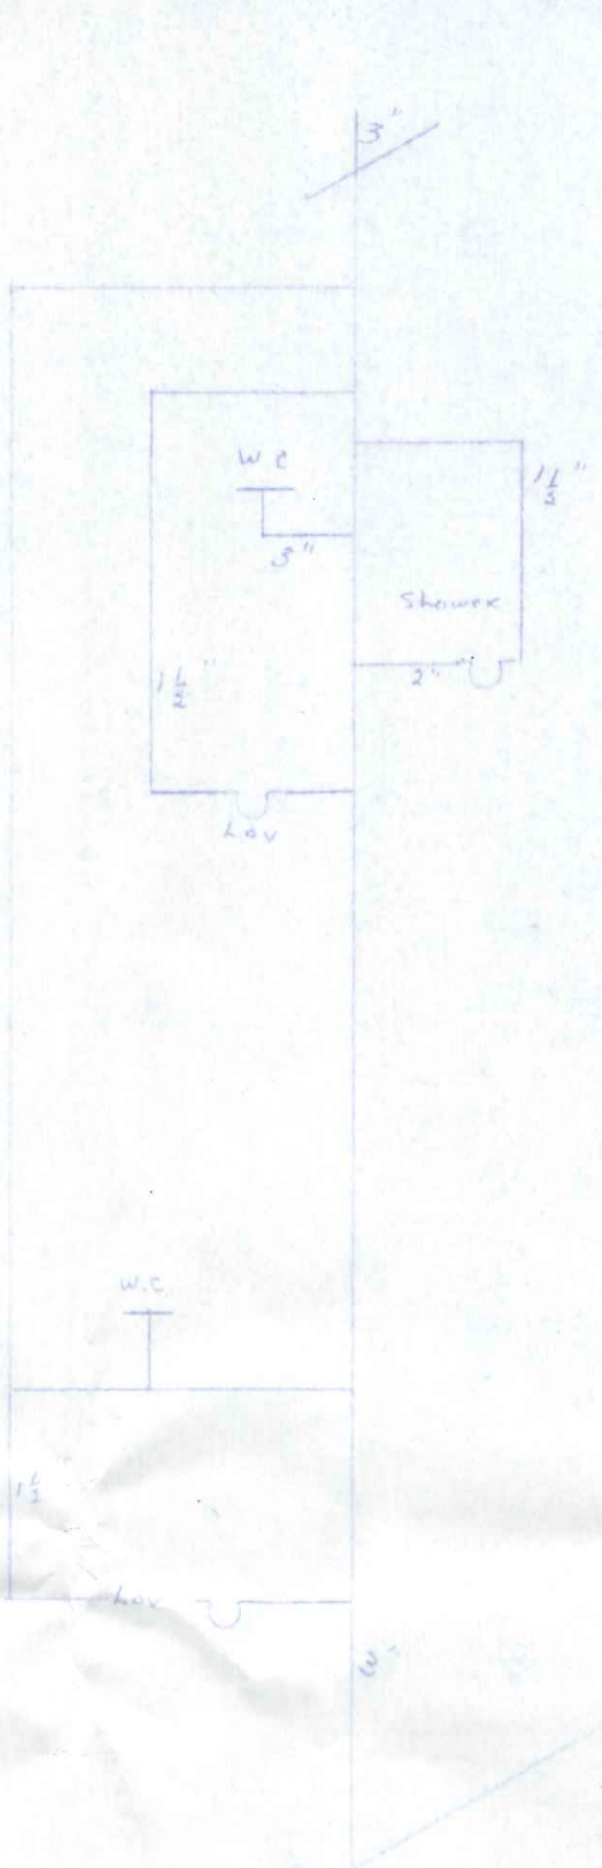

* AUTO WASHER.
13 TRAPS.

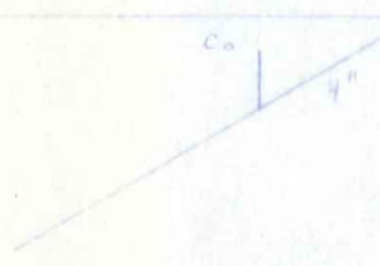

Co