




West Elevation


Ritchey's

by Ron Zachrich Bldr

950 Westchester

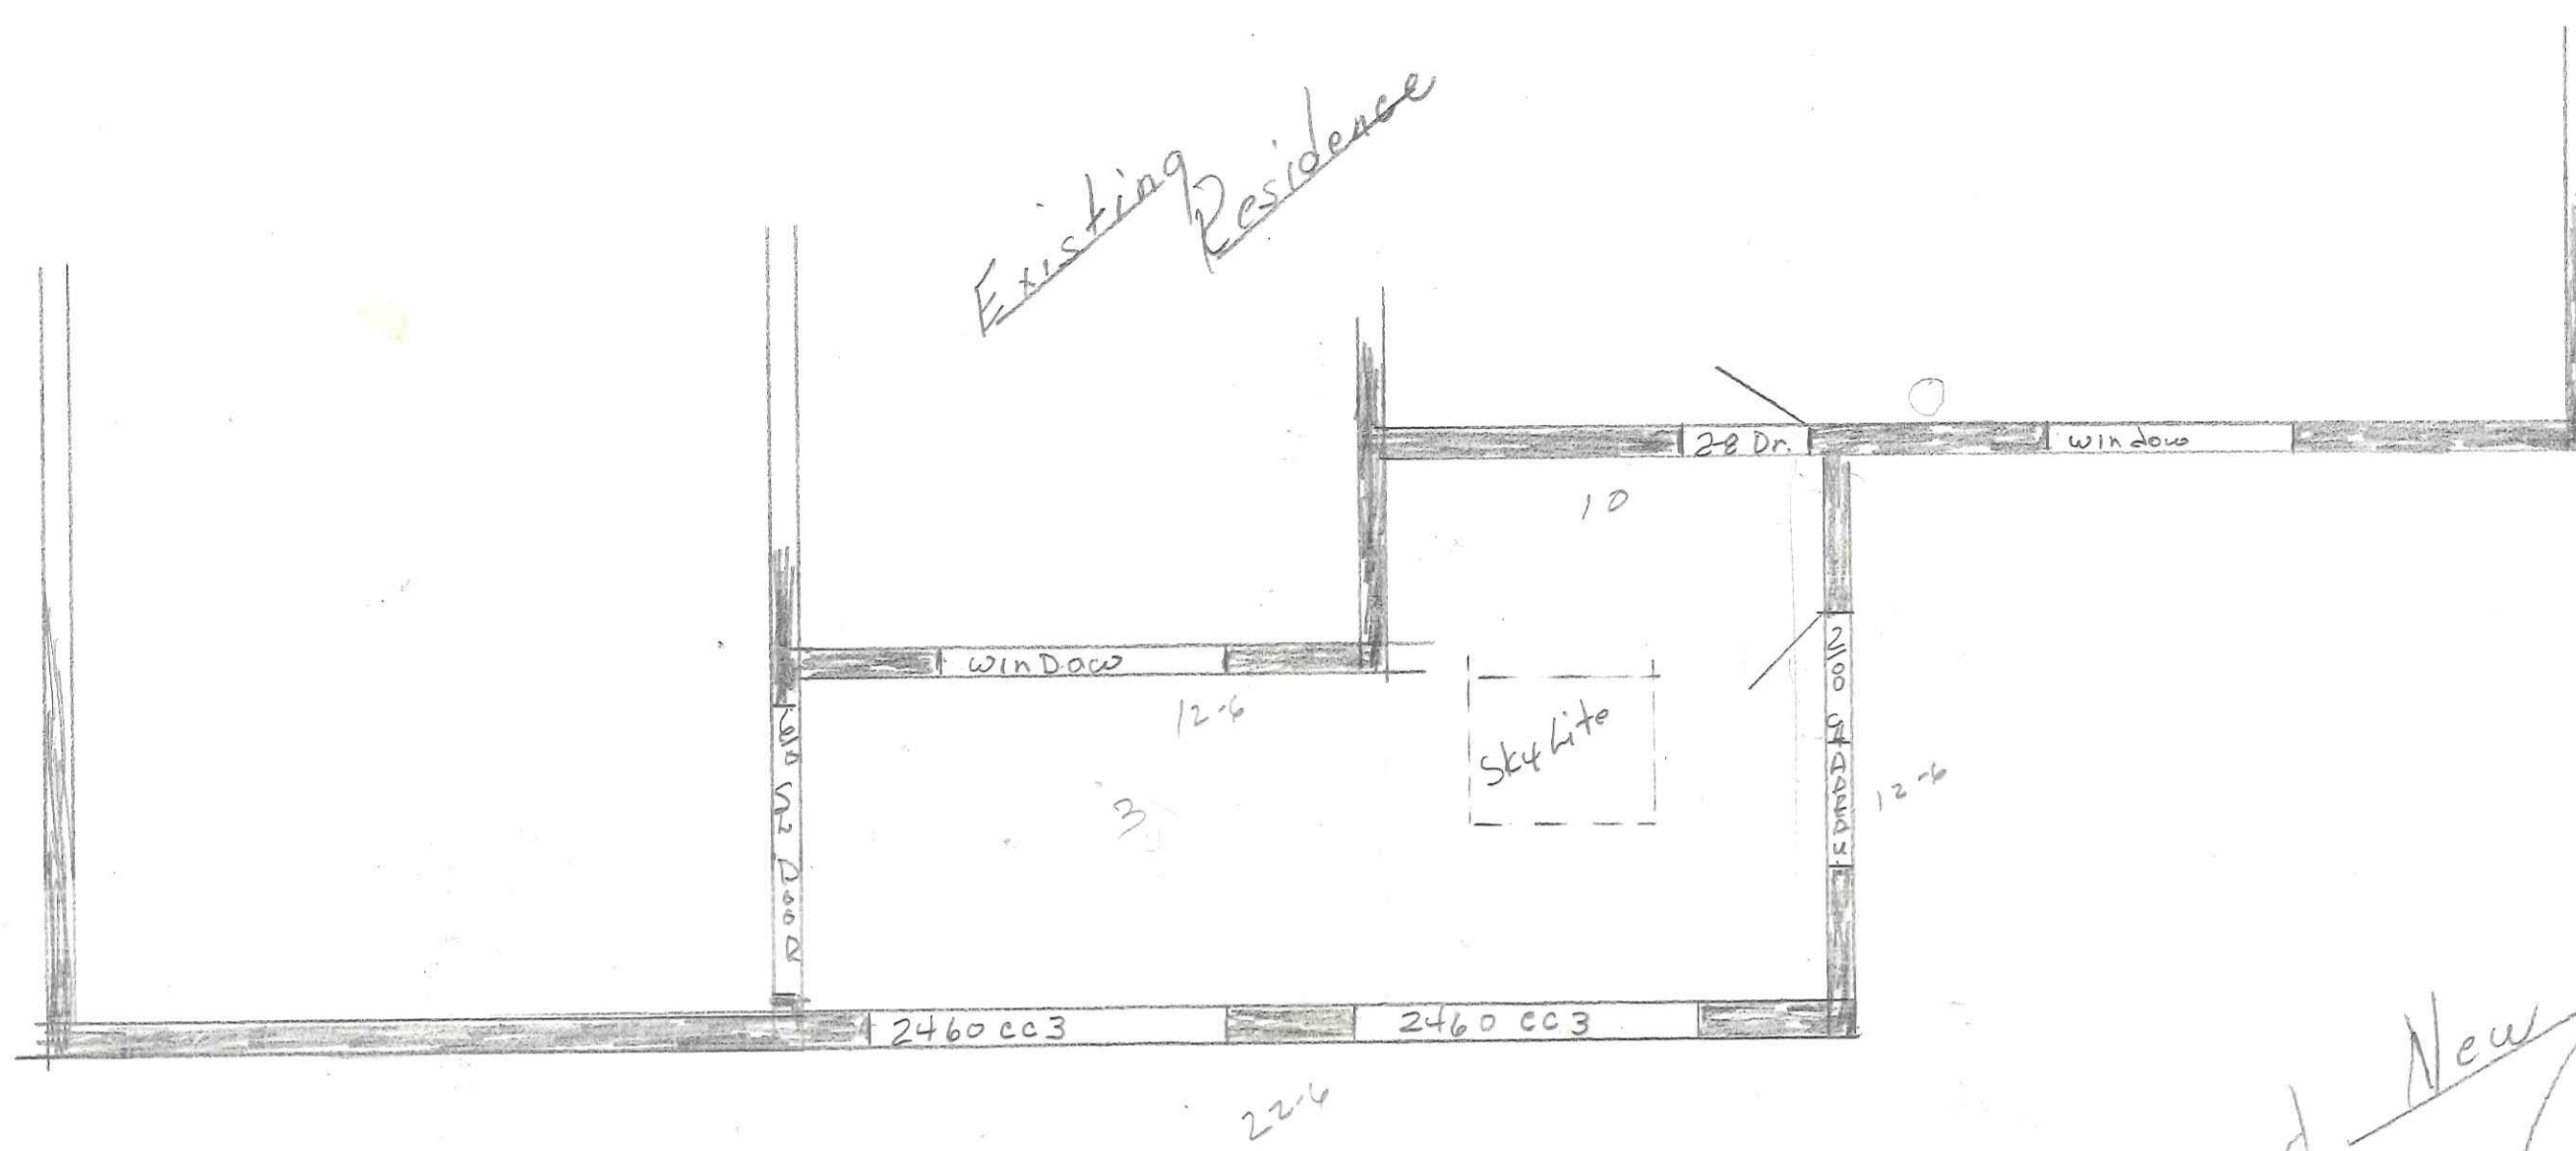

Proposed New Sun Room for
 Mr & Mrs GARY Ritchey
 by Ron Zachrich Bldg

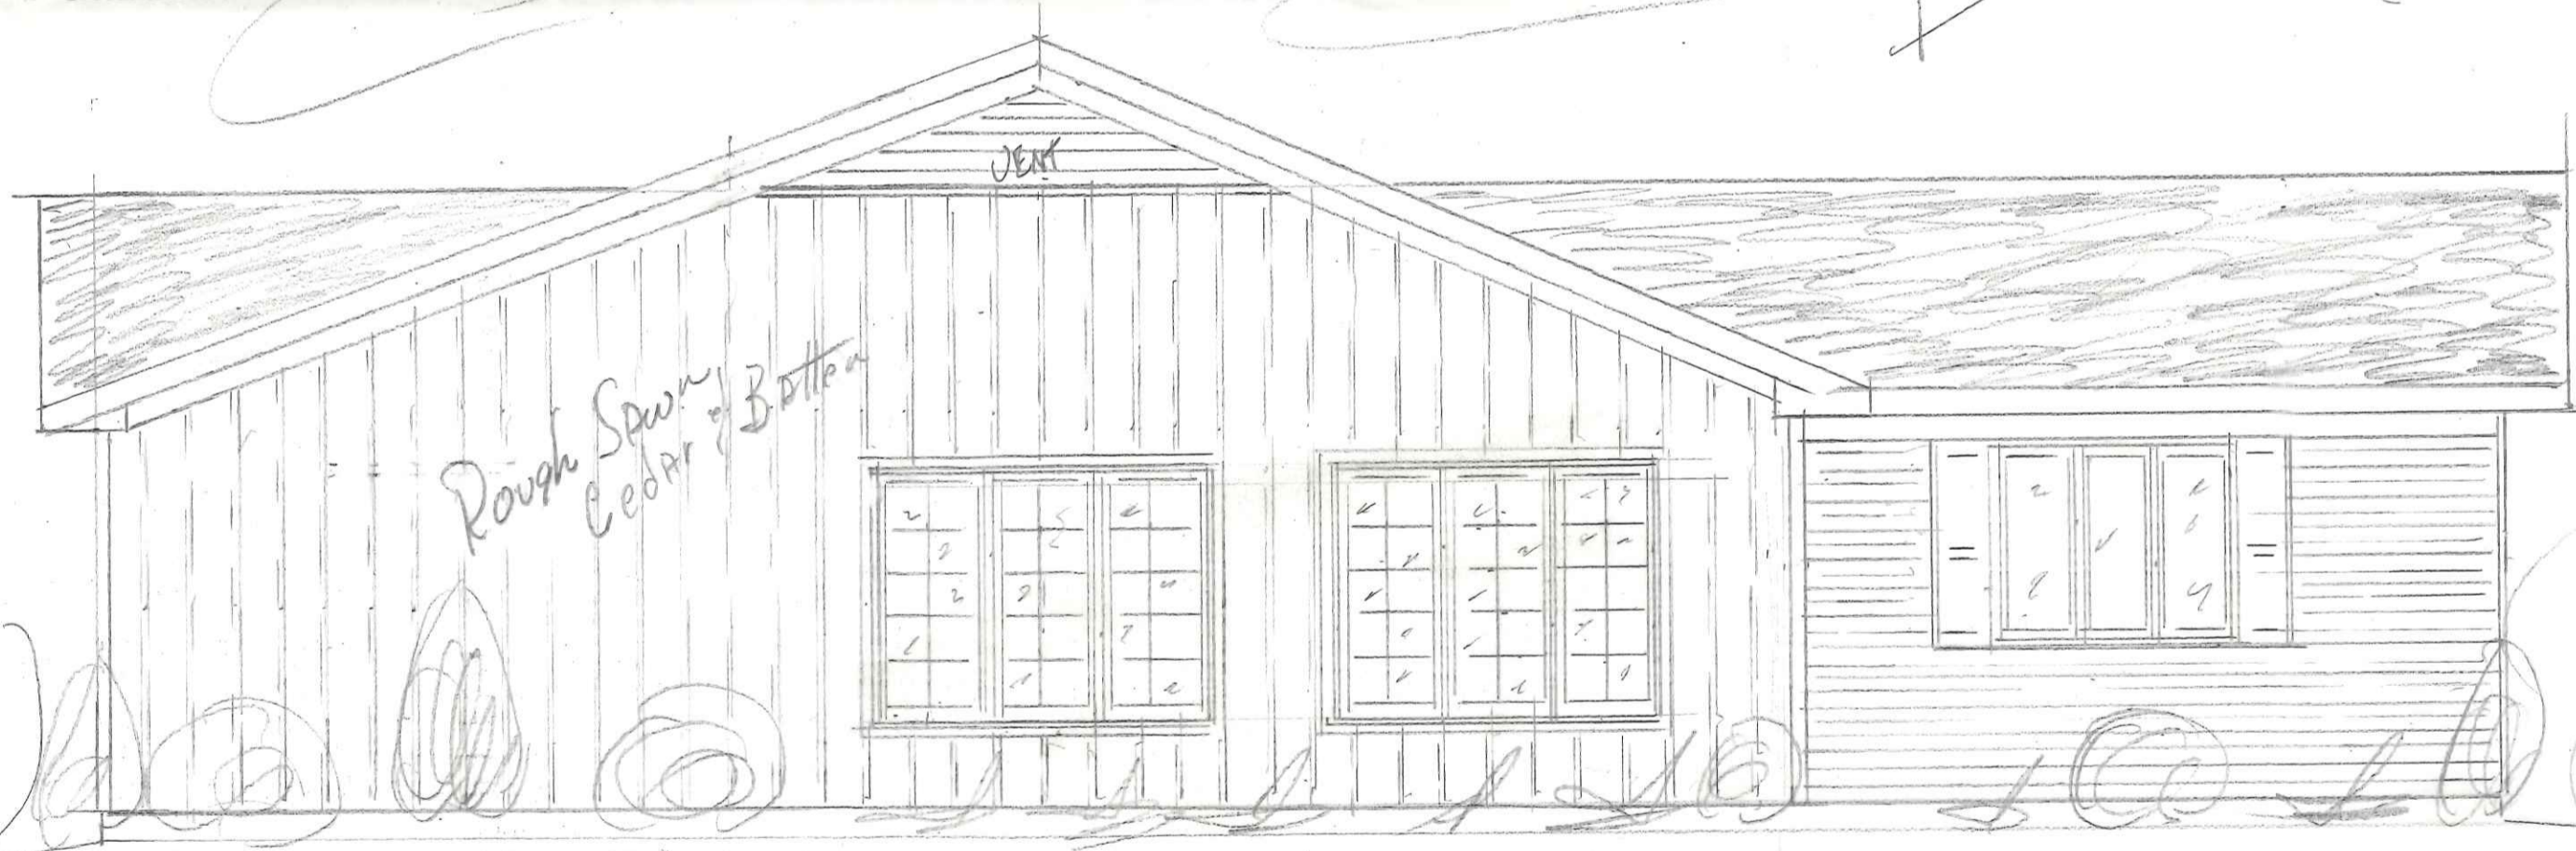

REAR Elevation

Elev Line
 Down 7"

