

PERMIT

City of Napoleon  
255 W. Riverview  
Napoleon, OH 43545

Division of Building and Zoning  
PH (419) 592-4010  
FAX (419) 599-8393

Permit No: 002374

Date Issued: 09-09-04

Issued by: BND

Job Location: 1046 WESTMONT AVE

Est. Cost:

Lot #:

Subdivision Name:

Owner: BAATZ, TOM  
Address: 1046 WESTMONT AVE  
CSZ: NAPOLEON, OH 43545  
Phone: 419-599-9871

Agent: JERRY GLANZ TRENCHIN  
Address: 6 LAKEVIEW DR  
CSZ: NAPOLEON, OH 43545  
Phone: 419-599-4103

Use Type – Residential:

Other:

ZONING INFORMATION

Dist:	Lot Dim:	Area:	Fyrd:	Syrd:	Ryrd:
Max HT:	# Pkg Spaces:			# Loading SP:	Max Lot Cov:

BOARD OF ZONING APPEALS:

Work Type – New:	Replmnt: X	Addn'n:	Alter:	Remodel:
------------------	------------	---------	--------	----------

WORK INFORMATION

Size - Lgth:	Width:	Stories:	Living Area SF:
Garage Area SF:	Height:	Bldg Vol Demo Permit:	

WORK DESCRIPTION  
SAN SERVICE REPLACEMENT

FEE DESCRIPTION	PAID DATE	FEE AMOUNT DUE
SEWER INSPECTION PER		25.00

Total Fees Due 25.00





9/9/04  
Date

*Jerry Glanz*  
Applicant Signature

9-13-04  
J.R.K.

1046 WSS JUNCTION

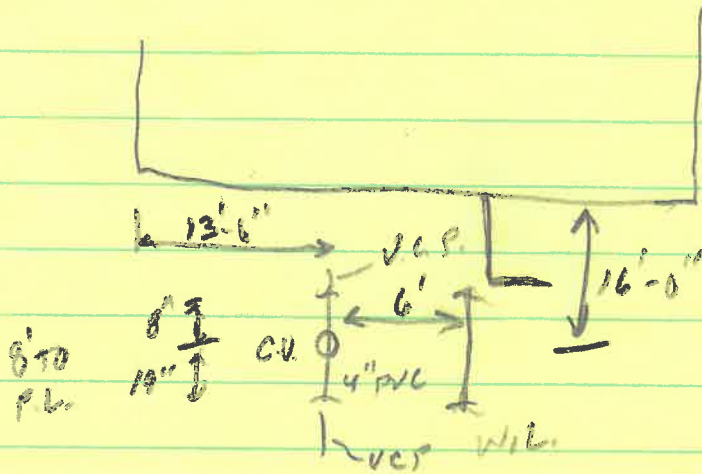

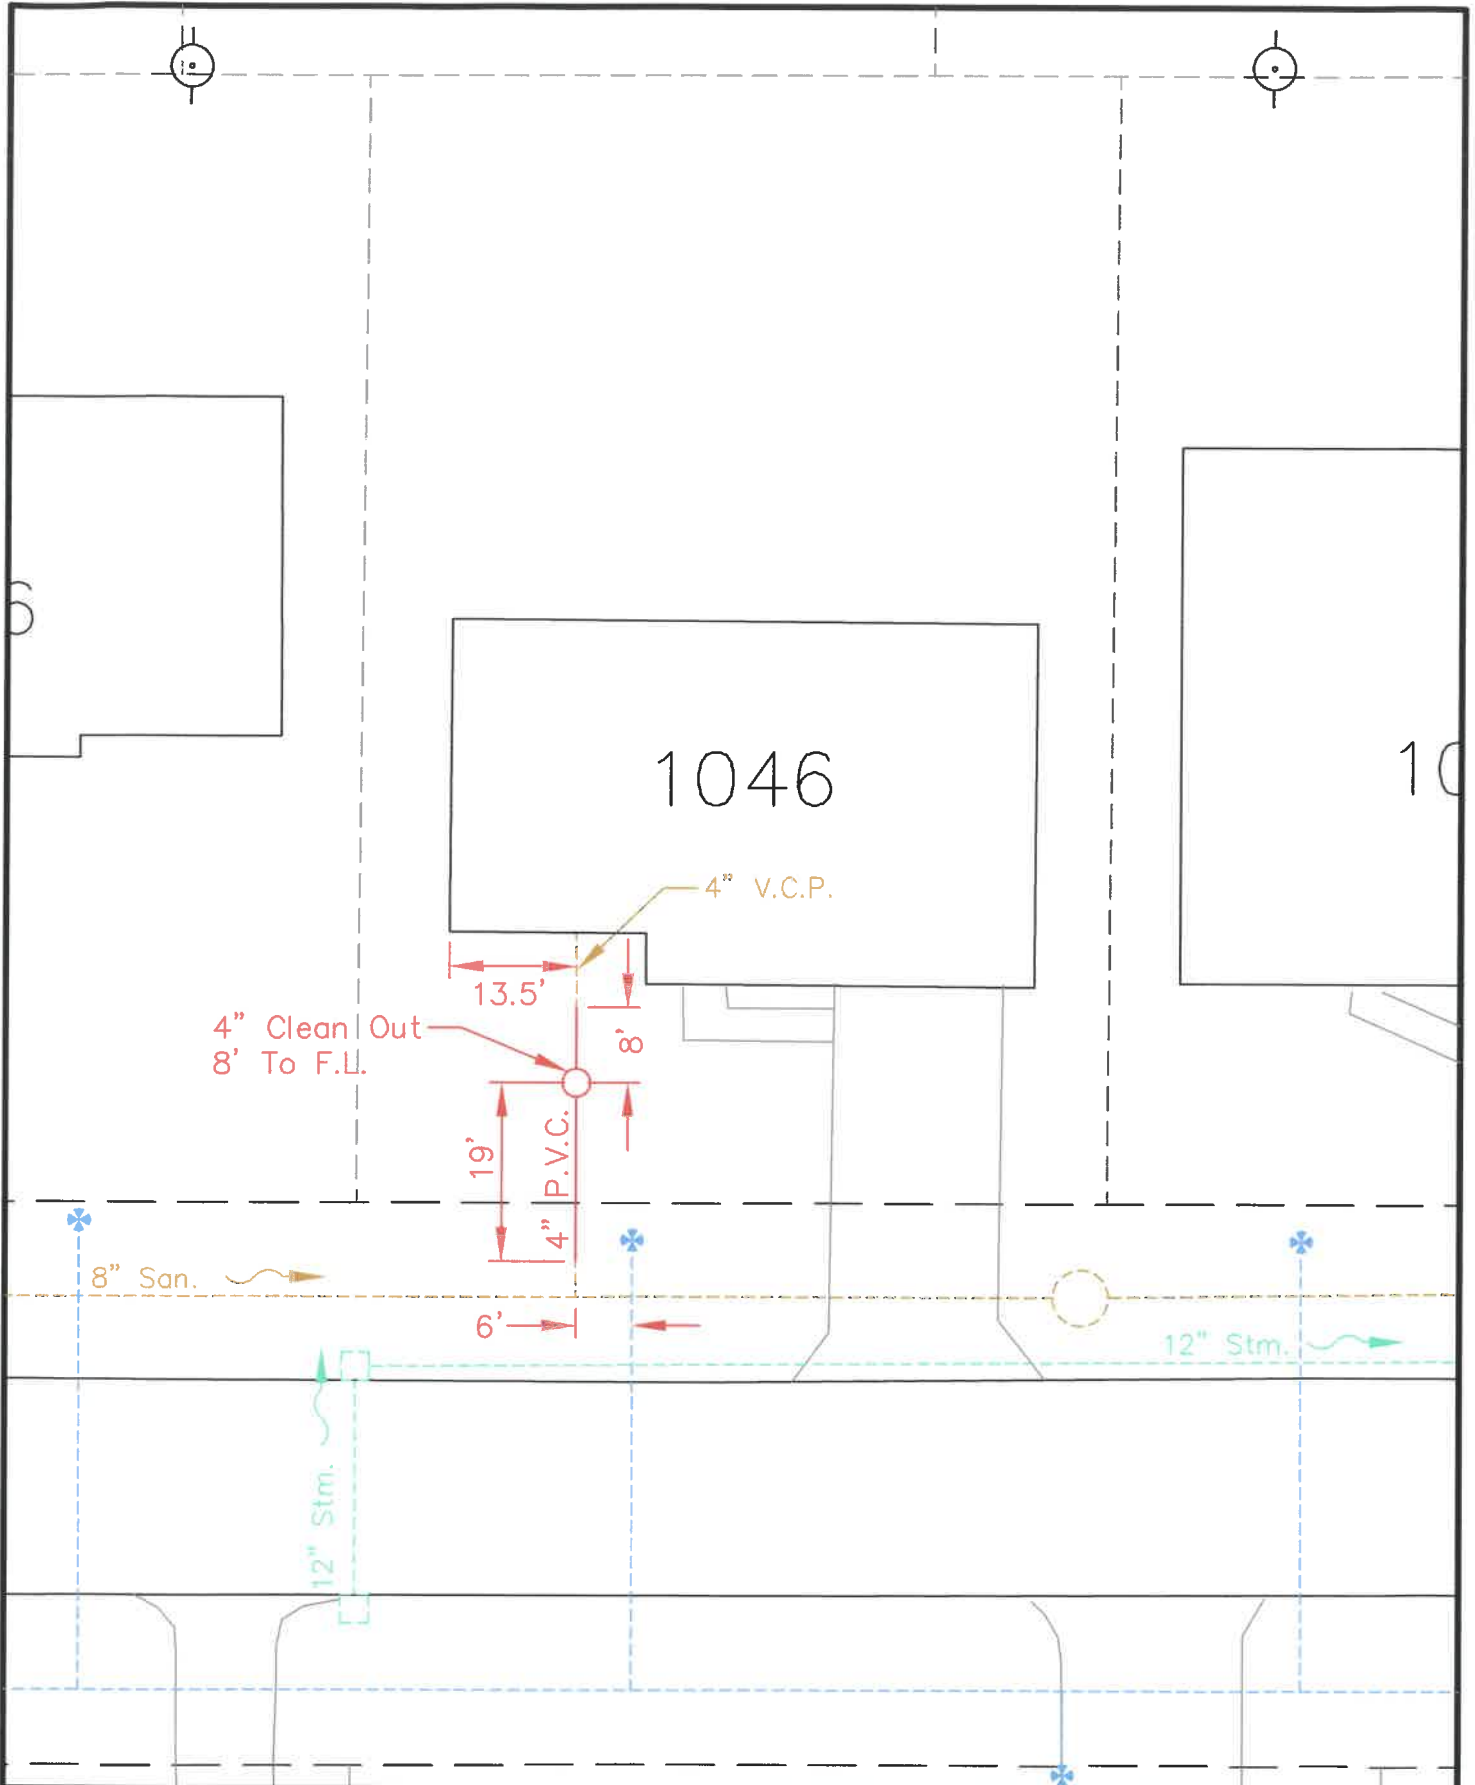

1046 Westmont Ave.  
 Sanitary Service Replacement  
 Inspection By Joseph R. Kleiner, P.E.

Created: Sep. 13, 04  
 Plotted: Sep. 15, 04  
 Scale: 1:20  
 Sheet 00 Of 00