

CITY OF NAPOLEON
255 W. RIVERVIEW AVE
NAPOLEON, OHIO 43545

DIVISION OF BUILDING & ZONING
PH (419) 592-4010
FAX (419) 599-8393

PERMIT NO: 156 DATE ISSUED: 06-02-00 ISSUED BY: BND
JOB LOCATION: 1095 WESTMONT AVE EST. COST: 12500.00

LOT #: SUBDIVISION NAME:

OWNER: SNYDER, PEGGY AGENT: MOCK BUEHRER BUILDER
ADDRESS: 1095 WESTMONT AVE ADDRESS: P-707 CO RD 16
CSZ: NAPOLEON, OH 43545 CSZ: NAPOLEON, OH 43545
PHONE: PHONE: 419-592-0825

USE TYPE - RESIDENTIAL: X OTHER:

ZONING INFORMATION

DIST: R-2 LOT DIM: AREA: FYRD: SYRD: 7 RYRD: 15
MAX HT: # PKG SPACES: # LOADING SP: MAX LOT COV: 35%

BOARD OF ZONING APPEALS:

WORK TYPE - NEW: REPLMNT: ADD'N: X ALTER: REMODEL:

WORK INFORMATION

SIZE - LGTH: 16 WIDTH: 12 STORIES: 1 LIVING AREA SF: 192
GARAGE AREA SP: HEIGHT: BLDG VOL DEMO PERMIT:

WORK DESCRIPTION
ADDITION (REAR)

FEE DESCRIPTION	PAID DATE	FEE AMOUNT DUE
BUILDING PERMIT		63.00


TOTAL FEES DUE 63.00

6-23-00

DATE

Nancy Bucher


APPLICANT SIGNATURE

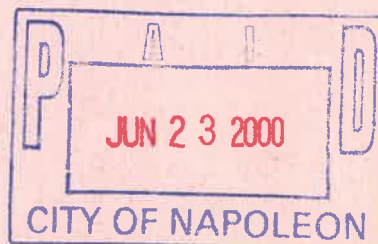

NAPOLION BUILDING DEPARTMENT (SAMPLE DRAWING)

1095 Westmont

- VENTS RIDGE VENT
- ROOFING 30yr
- UNDERLAYMENT 4x8 15# FELT
- SHEATHING 1/2 OSB

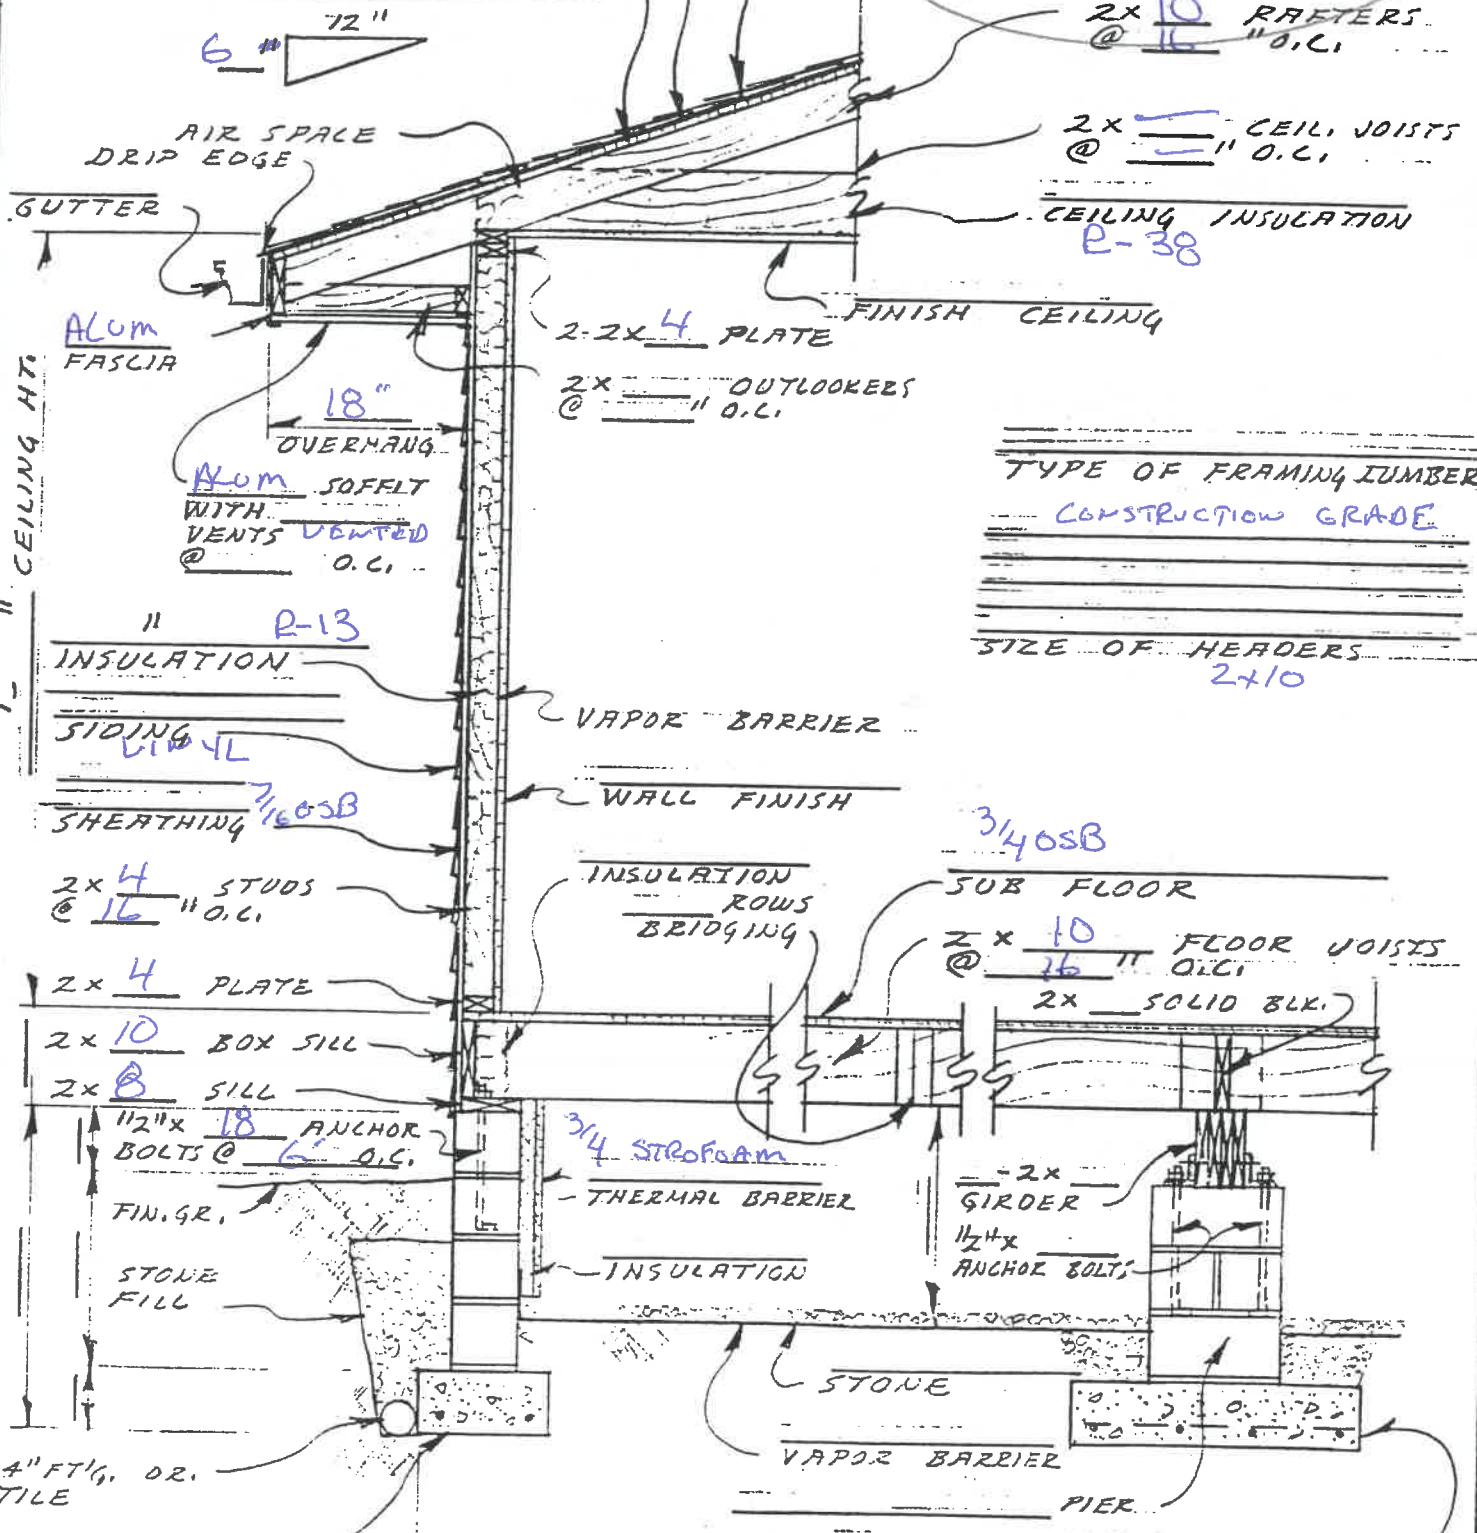

TYPE OF FRAMING LUMBER
CONSTRUCTION GRADE

SIZE OF HEADERS
2x10

SECTION
SCALE 1/2"=1'-0"

DATE _____ WALL SECTION @ CRAWL SPACE DWG. N° OF _____

4-11-89 5/4

60' BROADMORE



Peg Snyder
1095 Westmont Ave

12 500.00

— PROPOSED 5' fence

80'

5' Utility Easement

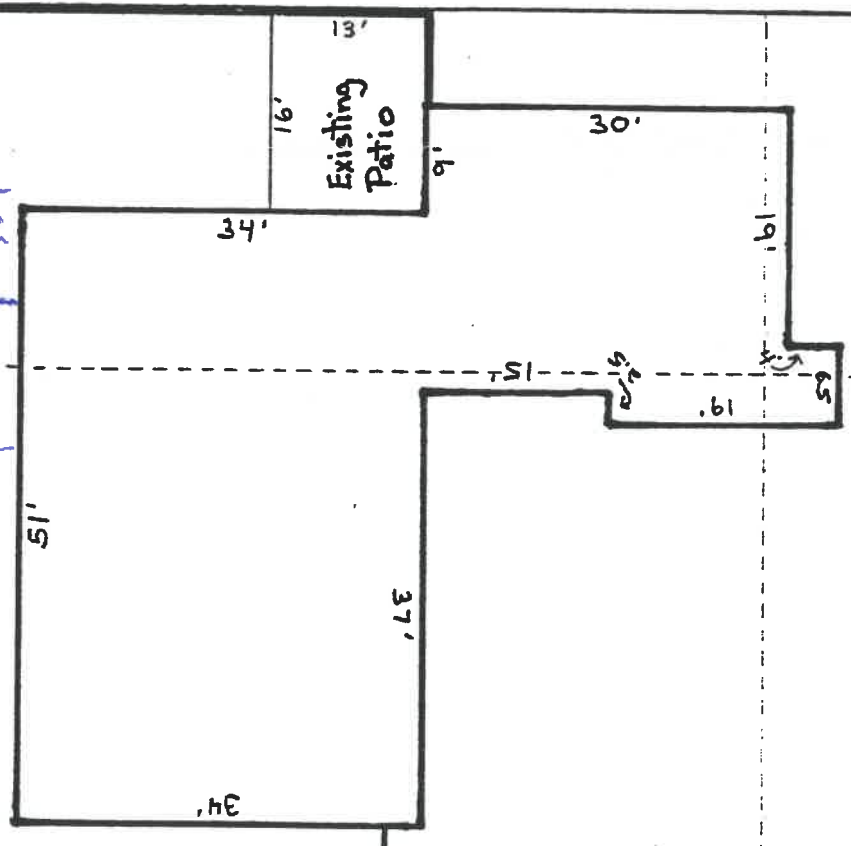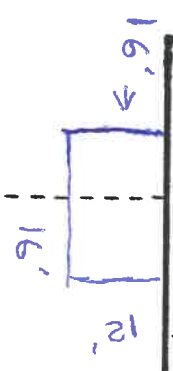

30' Bldg. Setback Line

120'