

THE CITY OF NAPOLEON

BUILDING & ZONING DEPARTMENT

255 W. RIVERVIEW

(419)592-4010

Building Permit

Permit Number: BP2006-41

Page 1 of 2

Printed: 4/21/2006

Property Address: 1136 Westmont Ave.

Applicant

Address: Roger Schwiebert Construction
E-134 Rd 8B
Hamler, OH 43524

Approval Date: 4/19/2006

Phone: 419-274-4583

Owners

Name: Mr. Donald Schwiebert
1136 Westmont Ave
Napoleon, OH 43545

Phone: 419-592-7374

Contractors Roger Schwiebert Construction
Address: E-134 Rd 8B
Hamler, OH 43524

Phone 419-274-4583

Contractors Holgate Hardware, Inc.
Address: 107 Railway Ave
Holgate, OH 43527

Phone 419-264-3012

Contractors Tom Speiser Electric
Address: P685 Co Rd 15
Napoleon, OH 43545

Phone 419-592-4125

Contractors Olon Andrews, Inc.
Address: 732 W Leggett St
Wauseon, OH 43567


Phone 419-335-0792

Fees and Receipts:

Number	Description	Amount
FEE2006-294	Building Permit Fee (Auto)	\$34.00

Total Fees: \$34.00

RCPT2006-131

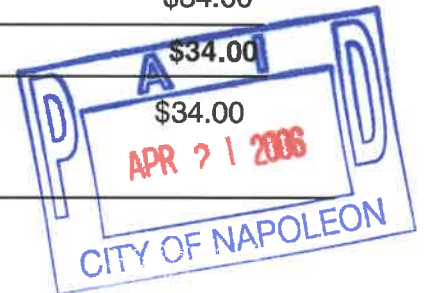

Description

Structure Use:

Start Date:

Applicant signature:

Date: End Date:

Construction Value: \$20,000.00

Floor Areas: Living Space: Basement/Storage: Garage:

Description of work to be done:

Removing deck/ Enclosing patio

BP2006-41
\$13400

CITY OF NAPOLEON GENERAL PERMIT APPLICATION

THIS APPLICATION IS FOR RESIDENTAL CONSTRUCTION INCLUDING BUILDING, ELECTRICAL, PLUMBING MECHANICAL, DEMOLITIONS, REMODELING.

DATE: 4-19-06 JOB LOCATION: 1136 Westmont Ave

OWNER: Donald Schwiebert PHONE: 419-592-7374

OWNER ADDRESS: 1136 Westmont Ave CITY: Nap ZIP: 43545

CONTRACTOR: Roger Schwiebert Construction - need Registered

PHONE #: 419-274-4583 CELL PHONE# _____

CONTRACTOR LICENSED WITH THE CITY OF NAPOLEON?: YES NO:

Is any of the above job going to be subcontracted out? Yes No:

If yes to whom: _____

DESCRIPTION OF WORK TO BE PERFORMED: 4 season room replacing rear deck

ESTIMATED COMPLETION DATE: _____

PLEASE MARK THE TYPE OF WORK YOU WILL BE PERFORMING

- | | |
|---|--|
| <input type="checkbox"/> A/C ADD ON | <input type="checkbox"/> REMODELING |
| <input type="checkbox"/> BOILER REPLACEMENT | <input type="checkbox"/> ROOFING |
| <input type="checkbox"/> CURBING | <input type="checkbox"/> SEWER REPAIRS** |
| <input type="checkbox"/> DECKS * | <input type="checkbox"/> SIDEWALK* |
| <input type="checkbox"/> DRIVEWAY* | <input type="checkbox"/> SIDING |
| <input type="checkbox"/> ELECTRICAL SERVICE UPGRADE | <input type="checkbox"/> STORAGE SHED* |
| <input type="checkbox"/> ELECTRICAL SERVICE NEW | <input type="checkbox"/> SWIMMING POOL* |
| <input type="checkbox"/> FENCE* | <input type="checkbox"/> FURNACE REPLACEMENT |
| <input checked="" type="checkbox"/> ADDITIONS* | <input type="checkbox"/> TEMP ELECTRIC |
| <input type="checkbox"/> FURNACE NEW | <input type="checkbox"/> WATER TAP (size _____") |
| <input type="checkbox"/> LAWN METER | <input type="checkbox"/> WINDOWS |
| <input type="checkbox"/> PLUMBING | <input type="checkbox"/> ZONING |

*PLEASE INCLUDE A PICTURE SHOWING MEASUREMENTS FROM EXISTING STRUCTURES AND PROPERTY LINES. INDICATING THE TYPE OF WORK YOU WISH TO PERFORM.

** IF WORK REQUIRES GOING INTO THE STREET A STREET BOND IS REQUIRED!

FOR PERMIT COSTS PLEASE FILL OUT REVERSE SIDE

LIST ALL CONTRACTORS THAT WILL BE PERFORMING WORK FOR YOU AT:

JOB LOCATION: 1136 WES MONT

PLUMBER: LICENSED WITH THE CITY? YES NO

NAME: Holgate Hardware PHONE #: 419-264-3012

ELECTRICIAN: LICENSED WITH THE CITY? YES NO

NAME: Tom Spies PHONE #: 419-592-4125

HEATING, A/C: LICENSED WITH THE CITY? YES NO

NAME: Holgate Hardware PHONE #: 419-264-3012

MASONARY/CONCRETE: LICENSED WITH THE CITY? YES NO

NAME: RWS cont PHONE #: 274-4583

FRAMING: LICENSED WITH THE CITY? YES NO

NAME: Roger Schmitt's cont PHONE #: 274-4583

DRYWALL: LICENSED WITH THE CITY? YES NO

NAME: Oliver Andrews PHONE #: 262-0812

ROOFER/SIDING: LICENSED WITH THE CITY? YES NO

NAME: RWS cont PHONE #: _____

SITE WORK: LICENSED WITH THE CITY? YES NO

NAME: _____ PHONE # _____

OTHER:

NAME: _____ PHONE# _____

THE CITY OF NAPOLEON

BUILDING & ZONING DEPARTMENT

255 W. RIVERVIEW

(419)592-4010

Fee Record

Fee Number: FEE2006-294

Page: 1

Date Printed: 4/20/2006

Fee Type: Building Permit Fee (Auto) **Amount:** \$34.00

Date: 4/20/2006

Charged To: Donald Schwiebert

Receipt #: RCPT2006-13

Charged By: Angela


Paid?

Reference #: BP2006-41

Account: Building Permits


Comments:

Other Fields:

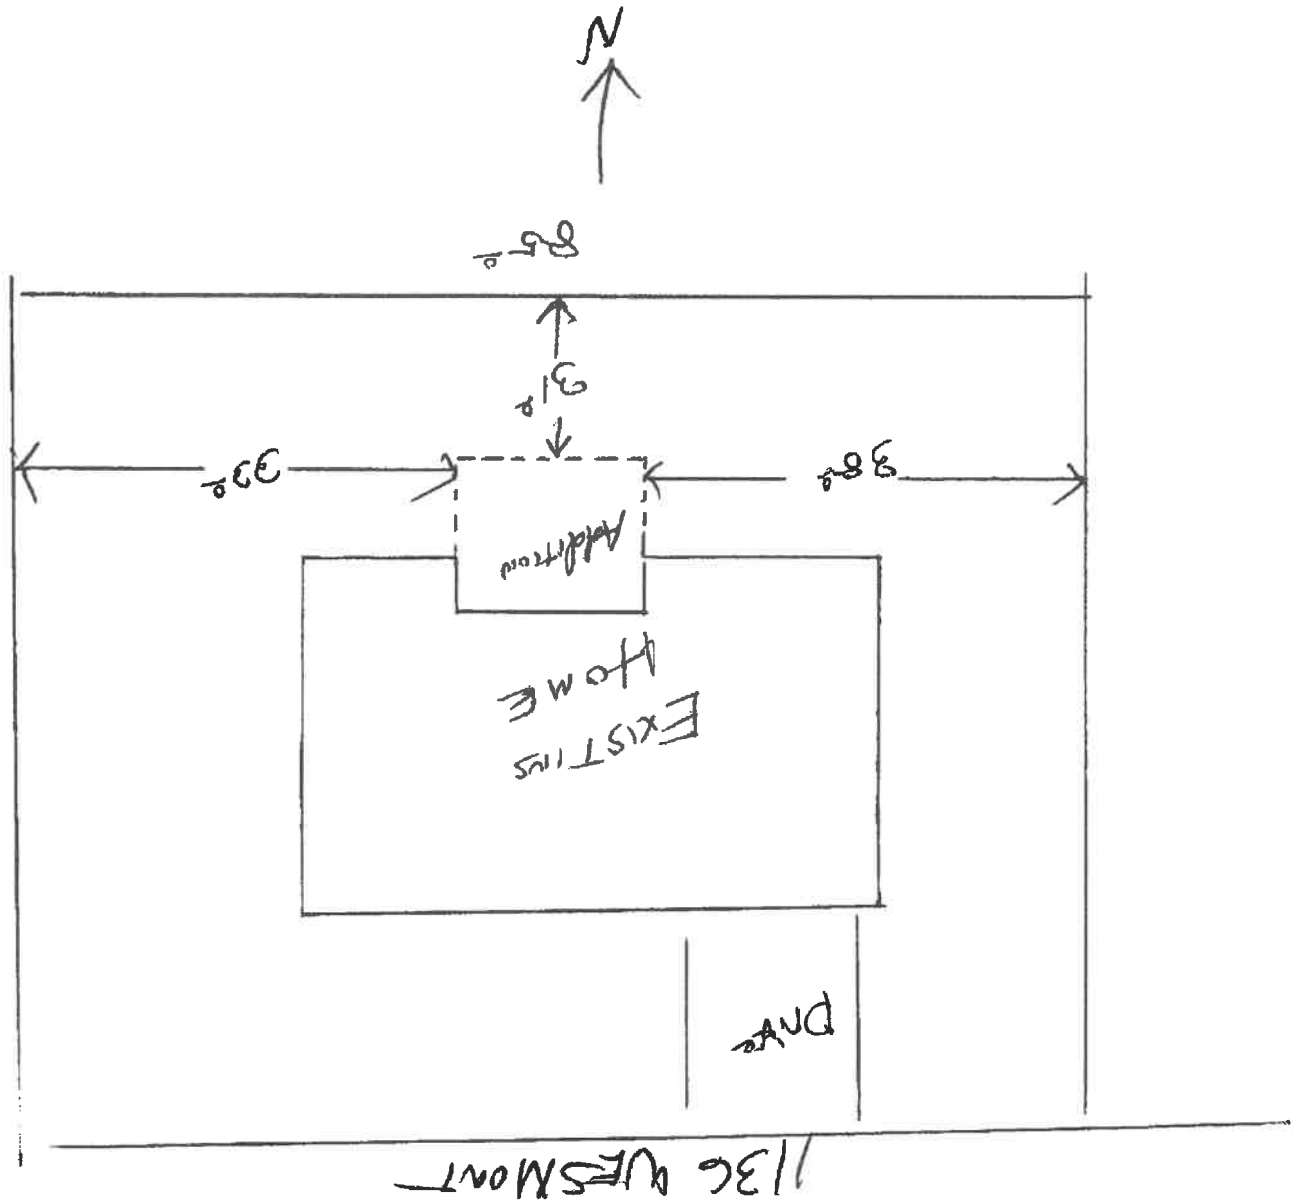

NAPOLION BUILDING DEPARTMENT (SAMPLE DRAWING)

VENTS Ridge VENT
 ROOFING 30yr-
 UNDERLAYMENT 15# FELT
 SHEATHING

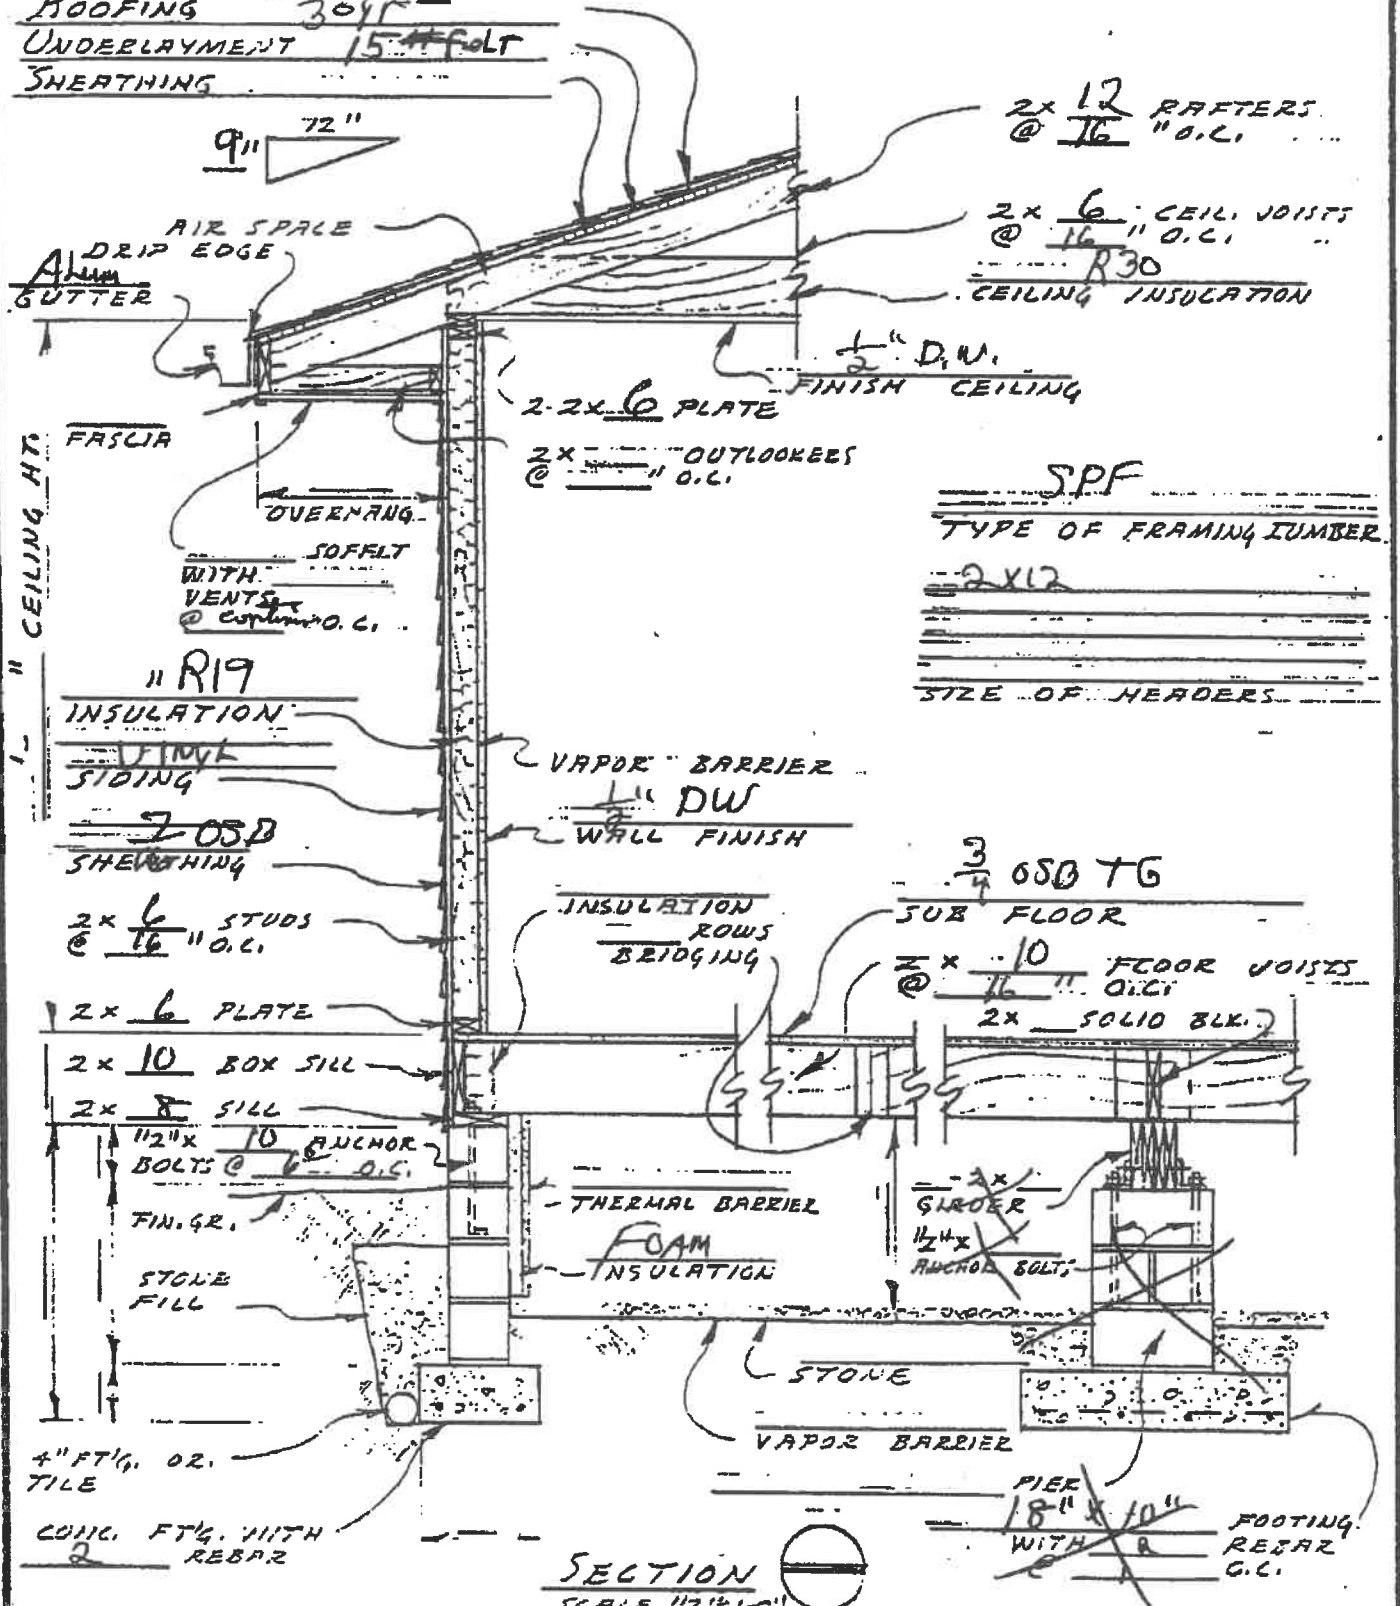

2x 12 RAFTERS @ 16" O.C.
 2x 6 CEIL. JOISTS @ 16" O.C.
 R30 CEILING INSULATION
 1/2" D.W. FINISH CEILING
 2x 6 PLATE
 2x 11 OUTLOOKERS @ 11" O.C.
 SPF TYPE OF FRAMING LUMBER
 2x12 SIZE OF HEADERS

SECTION
 SCALE 1/2" = 1'-0"

DATE	WALL SECTION @ CRAWL SPACE	DWG. NO OF
------	----------------------------	------------

4-11-87

THE CITY OF NAPOLEON
BUILDING & ZONING DEPARTMENT
255 W. RIVERVIEW
(419)592-4010

Inspection Record

Inspection #: INSP2006-165

Page: 1

Printed: 9/18/2006

Address: 1136 Westmont Ave.

Napoleon, OH 43545

Reference #: BP2006-123

Applicant: Mr. Donald Schwiebert

Directions To Parcel:

Inspection Type: Final

Date: 9/18/2006

Inspector: Tom Zimmerman

Status: Approved

Passed?

Required Steps:

Comments:

Inspection Checklist:

Building

Plumbing

Smoke Detectors

Mechanical/Heating

Roofing

Electrical

Footer/ Foundation

Sidewalk

Siding/Windows

Sewer

Corrections:

Correction Code:

Date:

Correction Description:

Status:

Correction Made Date:

Conditions:

Condition Code:

Description:

Date:

Department:

Status:

Other Fields:

THE CITY OF NAPOLEON

BUILDING & ZONING DEPARTMENT

255 W. RIVERVIEW

(419)592-4010

Electrical Permit

Permit Number: EL2006-33

Page 1 of 1

Printed: 6/21/2006

Property Address: 1136 Westmont Ave.

Applicant

Address: Tom Speiser Electric
P685 Co Rd 15
Napoleon, OH 43545

Approval Date: 6/15/2006

Phone: 419-592-4125

Owners

Name: Mr. Donald Schwiebert
1136 Westmont Ave
Napoleon, OH 43545

Phone: 419-592-7374

Contractors

Address: Tom Speiser Electric
P685 Co Rd 15
Napoleon, OH 43545

Phone: 419-592-4125

Fees and Receipts:

Number	Description	Amount
FEE2006-428	circuits (Auto)	\$21.00
Total Fees:		\$21.00
RCPT2006-250		\$21.00

Description of work to be done:



Applicant signature: _____

Tom Speiser

Date: _____

6-21-06

F

THE CITY OF NAPOLEON
BUILDING & ZONING DEPARTMENT
255 W. RIVERVIEW
(419)592-4010



Inspections

Page 1 of 1

Address: 1136 Westmont Ave.
Napoleon, OH 43545

Printed: 9/15/2006

Applicant: Tom Speiser Electric

Permit Number: EL2006-10

Inspection Date: 9/15/2006
Inspection Number: INSP2006-157
Inspection Type: Electric Final

Inspector: Tom
Status: Complete
Passed?

Required Steps:

Comments:

Other Fields: