

P E R M I T

CITY OF NAPOLEON
255 W. RIVERVIEW AVE
NAPOLEON, OHIO 43545

DIVISION OF BUILDING & ZONING
PH (419) 592-4010
FAX (419) 599-8393

PERMIT NO: 1371 DATE ISSUED: 10-14-02 ISSUED BY: MRD
JOB LOCATION: 1146 WESTMONT AVE EST. COST: 22000.00

LOT #: SUBDIVISION NAME:
OWNER: PLASSMAN, SCOTT AGENT: DEFIANCE WATER REC
ADDRESS: 1146 WESTMONT AVE ADDRESS: 1495 RALSTON AVE
CSZ: NAPOLEON, OH 43545 CSZ: DEFIANCE, OH 43512
PHONE: 419-599-7253 PHONE: 800-878-7946

USE TYPE - RESIDENTIAL: OTHER:

ZONING INFORMATION

DIST: LOT DIM: AREA: FYRD: SYRD: RYRD:
MAX HT: # PKG SPACES: # LOADING SP: MAX LOT COV:

BOARD OF ZONING APPEALS:

WORK TYPE - NEW: REPLMNT: ADD'N: ALTER: REMODEL:

WORK INFORMATION

SIZE - LGTH: WIDTH: STORIES: LIVING AREA SF:
GARAGE AREA SF: HEIGHT: BLDG VOL DEMO PERMIT:

WORK DESCRIPTION
NEW POOL 16X34


FEE DESCRIPTION	PAID DATE	FEE AMOUNT DUE
BUILDING PERMIT		81.00

TOTAL FEES DUE 81.00

10/14/02

DATE

APPLICANT SIGNATURE

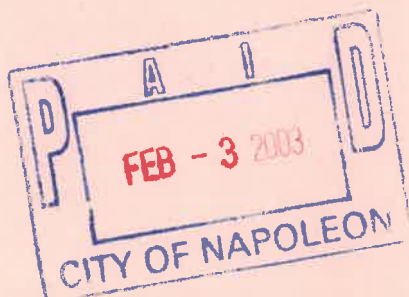

CITY OF NAPOLEON INSPECTION FORM

PERMIT #: 1371

DATE ISSUED: 10-14-2002

JOB LOCATION: 1146 WESTMONT AVE

OWNER: PLASSMAN, SCOTT

OWNER PHONE: 419-599-7253

CONTRACTOR: DEFIANCE WATER REC

CONTRACTOR PHONE: 800-878-7946

WORK DESCRIPTION: NEW POOL 16X34

PLUMBING: UNDGR _____ RGHIN _____ FINAL _____

 SEWER INSP _____

MECHANICAL: UNDGR _____ RGHIN _____ FINAL _____

 FURNACE REPLC _____ AIR COND _____

ELECTRICAL: UNDGR _____ RGHIN _____ FINAL _____

 SERV UPGR _____

BUILDING: SITE _____ FTG _____ FNDDT _____

 STRUC _____ ROOF _____ EXT _____

 VENT _____ ACCES _____ EGRS _____

 SMKDT _____ FINAL _____

 ISSUE TEMP OCCUP _____ ISSUE OCCUP _____

STRG SHED: SITE _____ FINAL _____


SIGN: FTG _____ FINAL _____

FENCE: SITE _____ FINAL _____

MISC INSP: _____

NOTES: _____

INSPECTOR INITIALS: _____

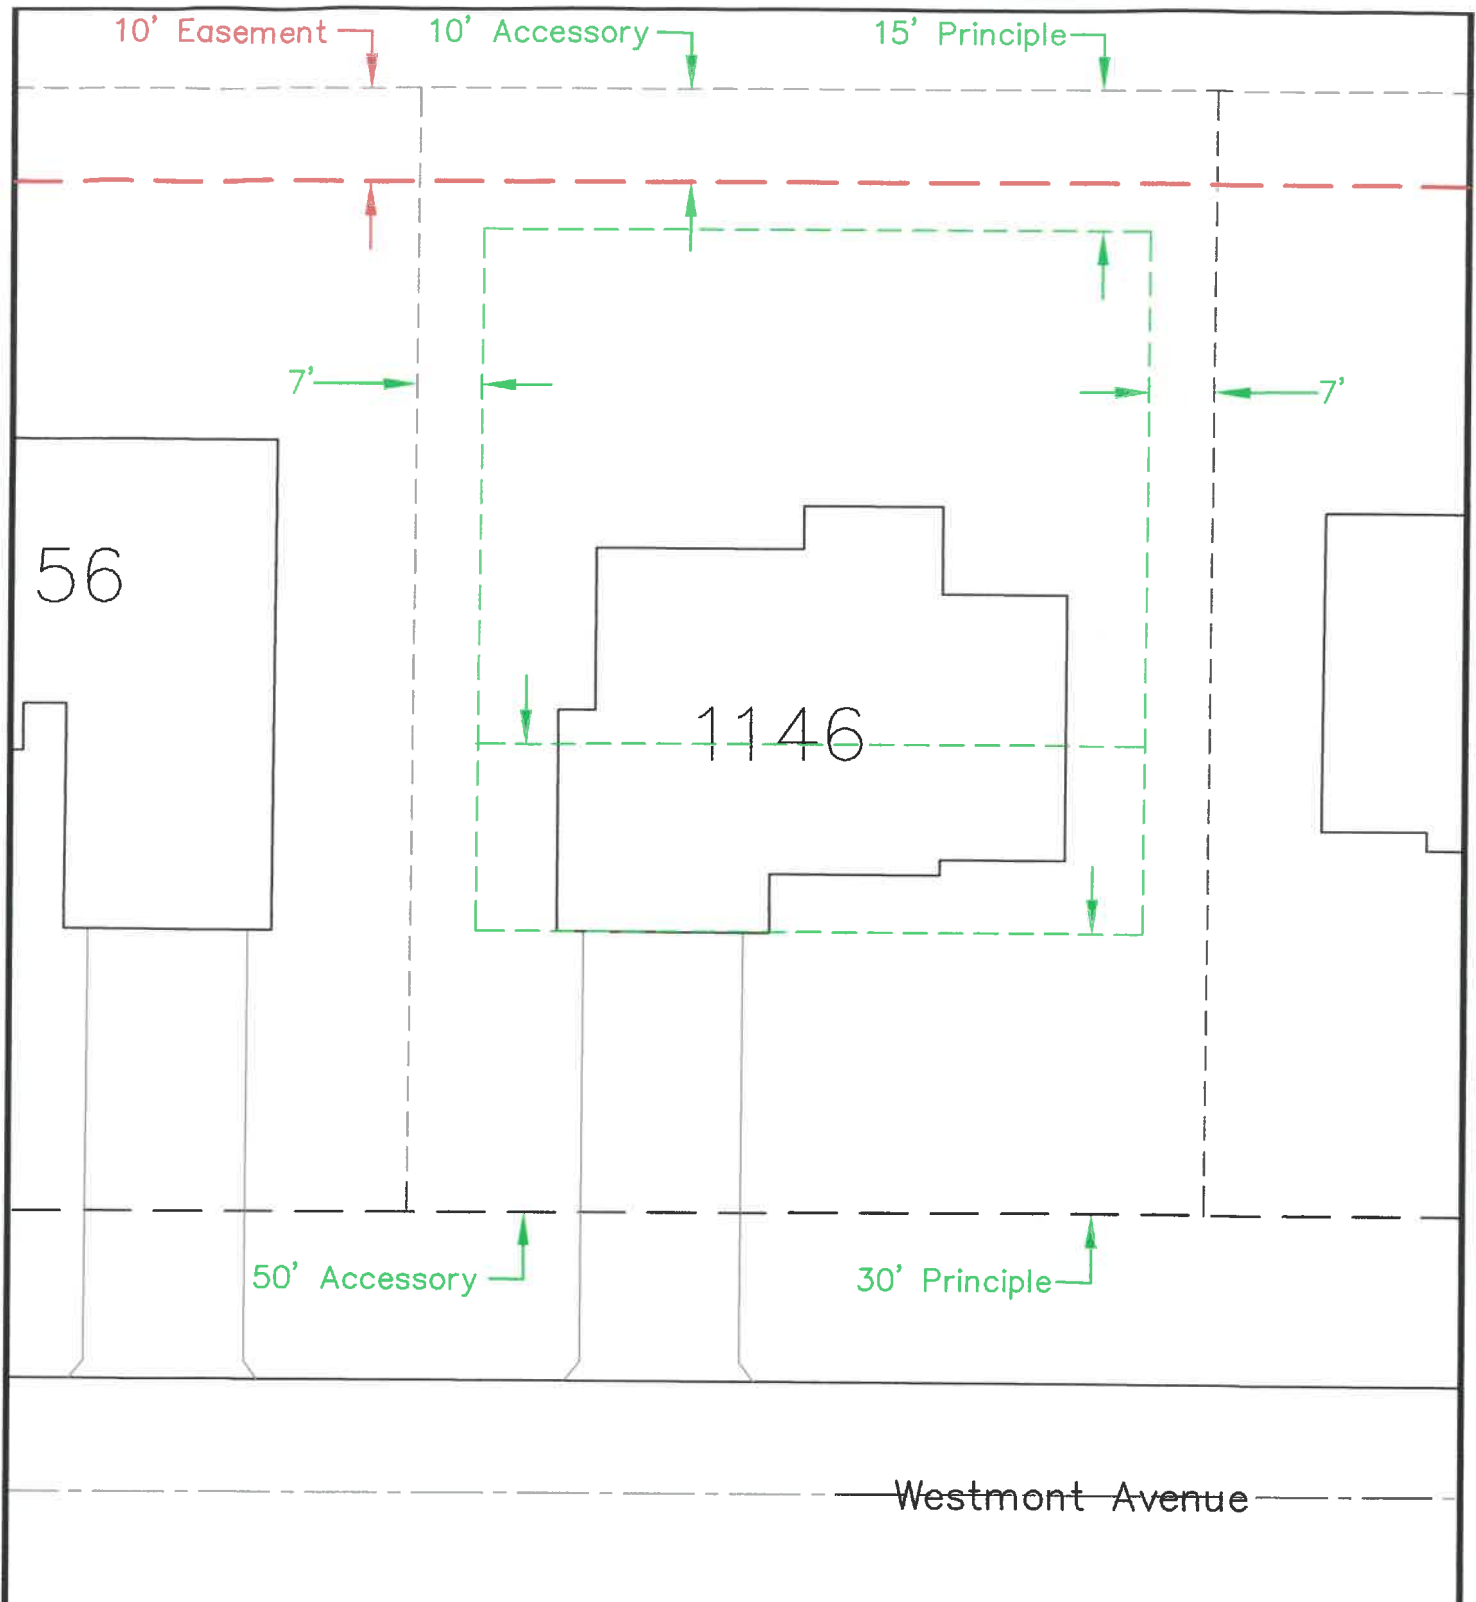

City Of Napoleon
Engineering Department

P.O. Box 151/255 W. Riverview Ave.
Napoleon, Ohio 43545
Phone: (419) 592-4010
Fax: (419) 599-8393

1146 Westmont Avenue
R-2 Zone
Setbacks

Date: 09/25/02

Drawn By: M.B.S.

Approved By: B.N.D.

Scale: 1"=20'

Sheet ___ Of ___