


875 Westmont 3/12/87

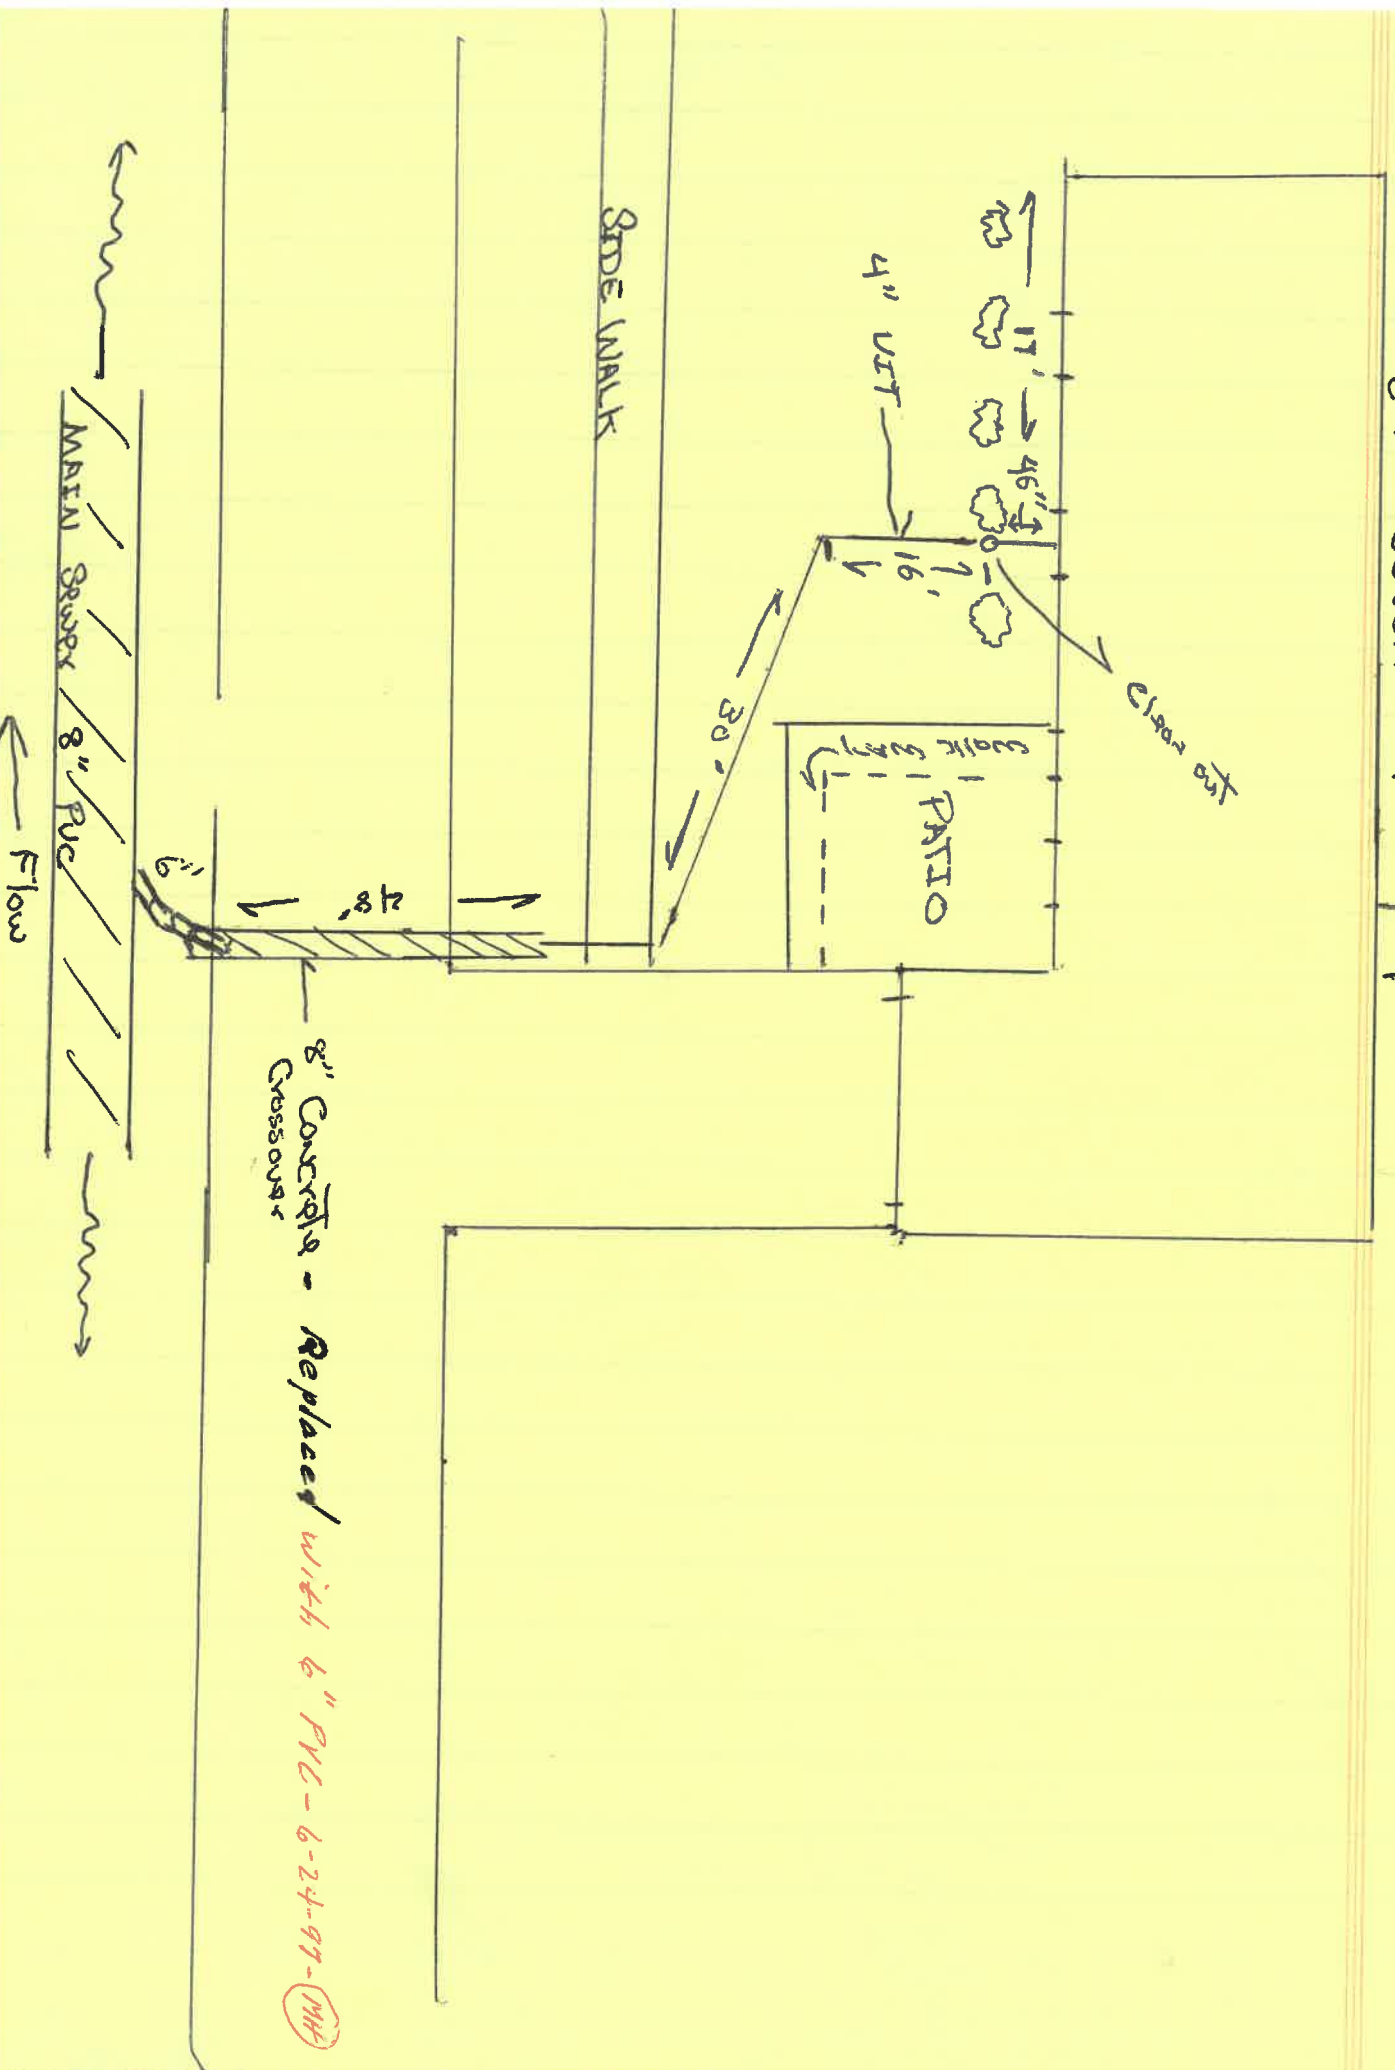

8" Concrete - Replaced with 6" PVC - 6-24-97 - (MH)

MAIN DRIVE 8" PVC

Flow

SIDE WALK

4" UT

Clear out

PATIO

Walk way

CROSSOVER