



City of NAPOLEON, OHIO

255 RIVERVIEW AVENUE - (419) 592-4010
NAPOLEON, OHIO 43545-0151

October 16, 1991

Mayor
Steven Lankenau

Members of Council
James Hershberger, President
Terri A. Williams
John E. Church
Randy J. Bachman
Dennis L. Fligor
Robert G. Heft

City Manager
Terry Dunn

Finance Director
Rupert W. Schweinhagen

Law Director
Michael J. Wesche

Prosecuting Attorney
Thomas L. Bischoff

Mr. Don Bischoff
875 Westmont Avenue
Napoleon, Ohio 43545

Re: Sanitary Sewer Service

Dear Mr. Bischoff:

As per your call to our office regarding a sink hole at your property, we have investigated the situation.

In checking our records and reviewing the site, it appears that your Lot 68 and Lot 69 are served with a combined eight inch (8") sewer lateral.

The depression appears to be in this direct vicinity, which would indicate a possible collapse or problem with the sanitary sewer service.

The City of Napoleon's policy regarding this problem is that the home owner is responsible for its individual sewer to the main sewer.

Should you have any questions, please call.

Respectfully,

Marc S. Gerken, P.E.
City Engineer

MSG:rw


cc: Sonny Helberg, Construction Inspector
Jeff Marihugh, Operations Superintendent
Terry Dunn, City Manager

ORTH

Glenwood Avenue
0+00

CLAIRMONT AVENUE

Make connection to existing 12" sewer 664.1

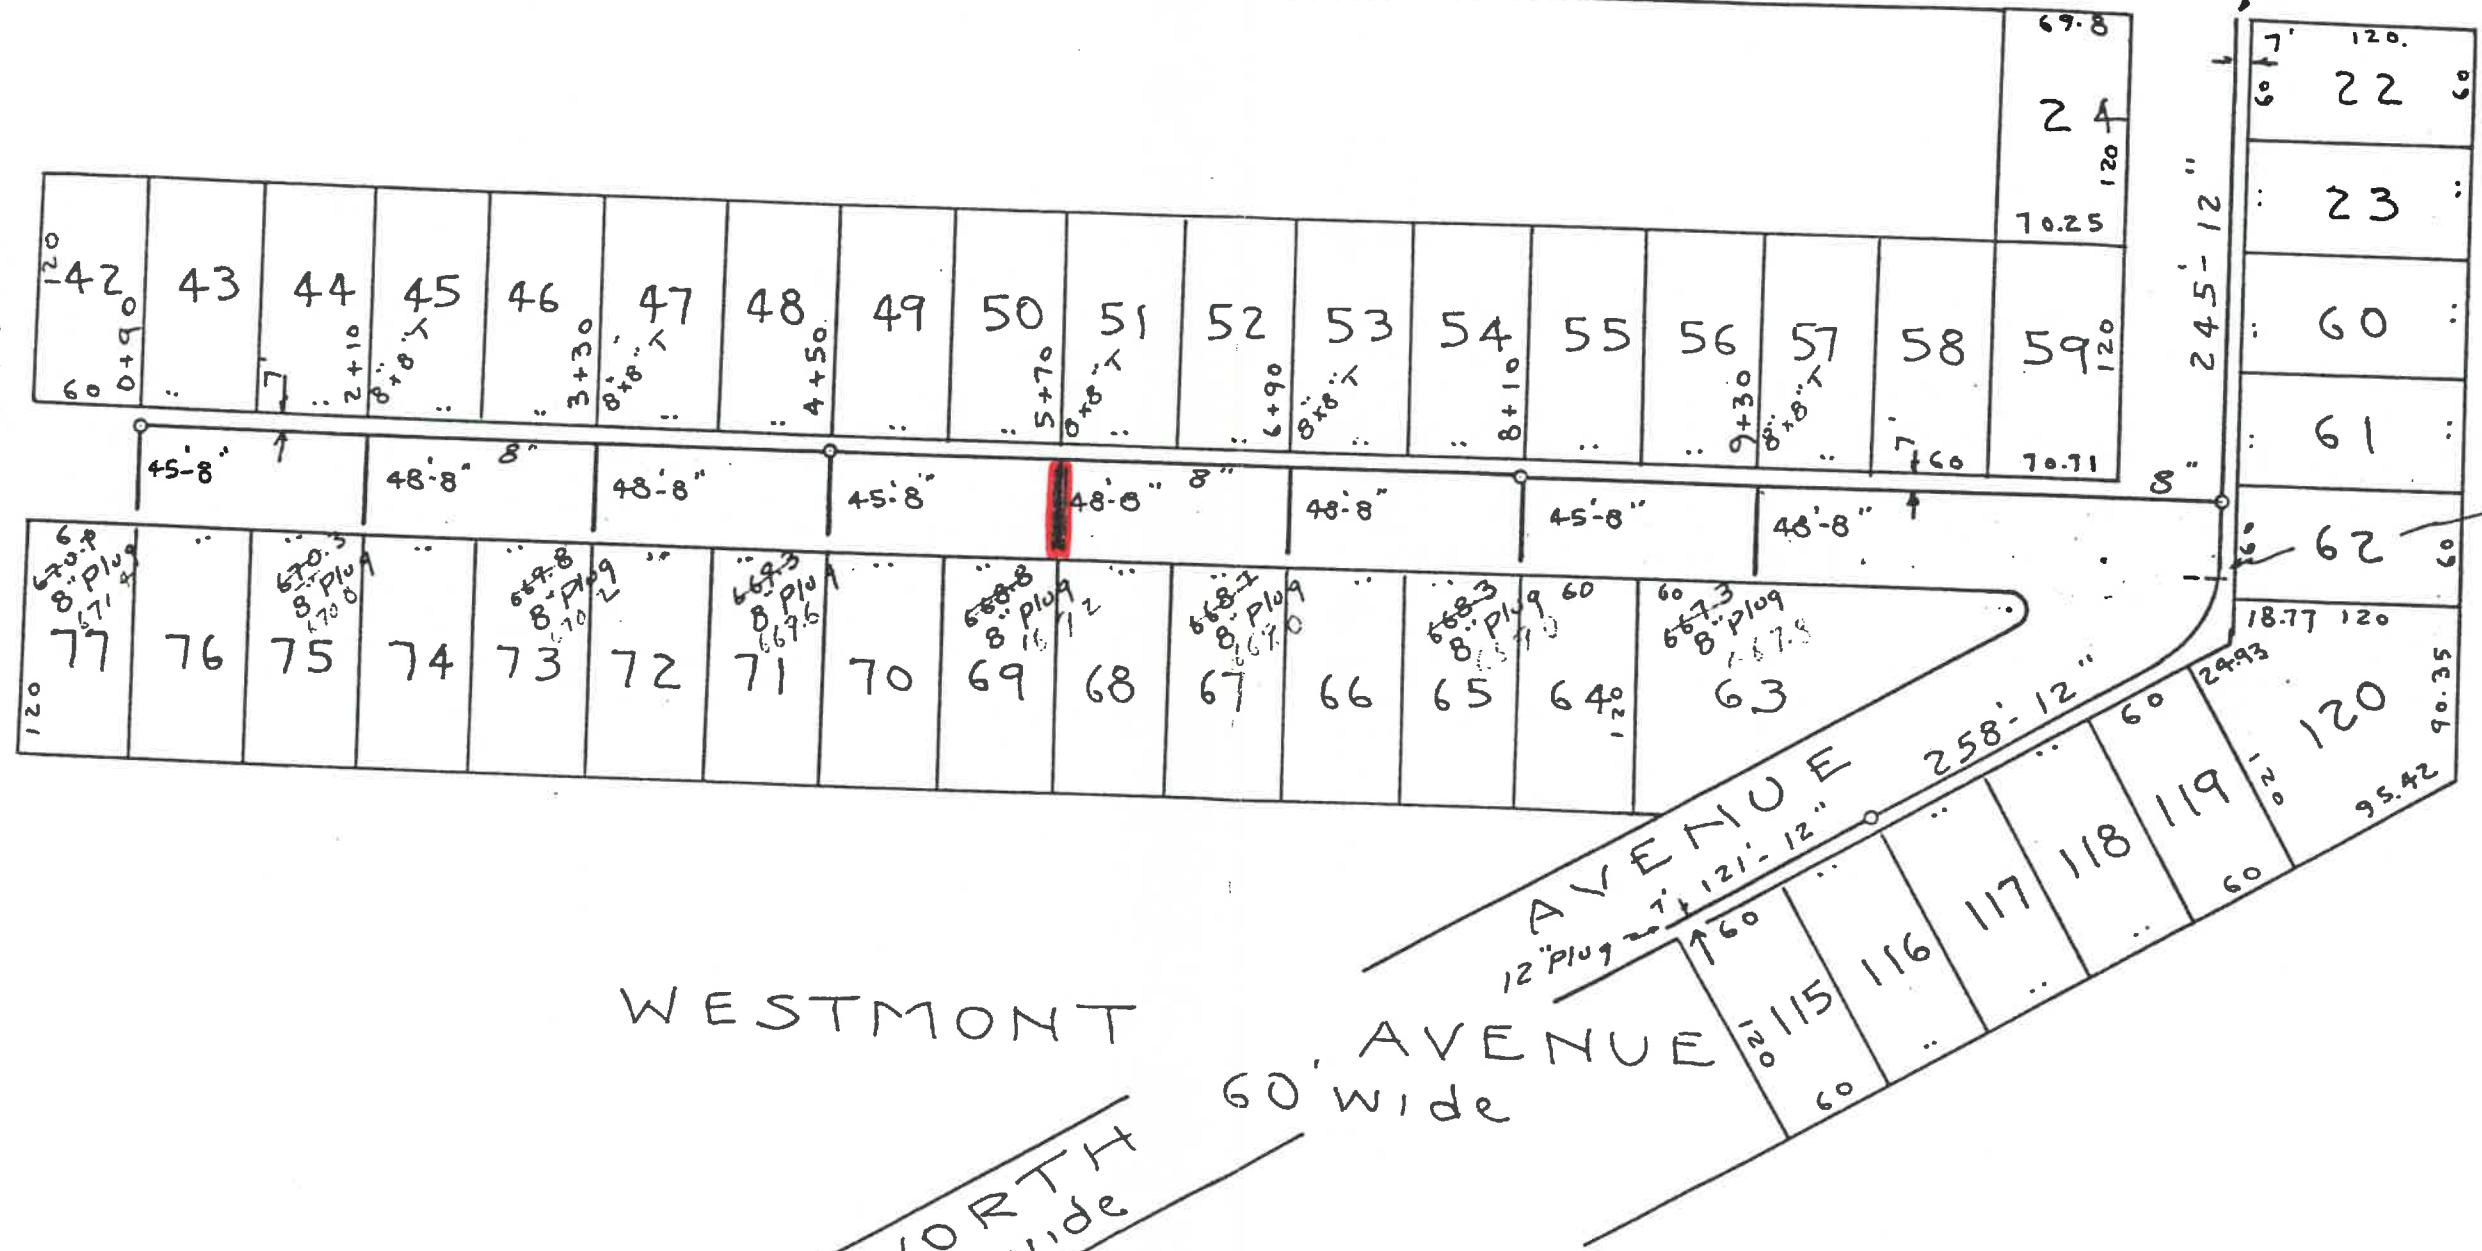

Place 12" under new 6" Transite at direction

58' R
10.50
61' I

SCALE 1" = 100'

B.M. Top 12" Dia. Pipe