

CITY OF NAPOLEON WATER TAPPING PERMIT FORM

PERMIT #:

ISSUED:

JOB LOCATION: _____

SUBDIVISION NAME: _____ LOT #: _____

OWNER:

ADDRESS: 875 Westmead

CONTRACTOR:

PHONE:

TAP SIZE: 1" _____ 1.5" _____ 2" X OTHER _____

AMOUNT PAID: _____ YOKE SIZE: _____


PLUMBING CONTRACTOR: _____ PH: _____

DATE OF TAP: 11-7-24 OLD TAP #: _____ NEW TAP #: _____

SIZE AND KIND OF MAIN: 6" 6900

LOCATION OF MAIN: West side of Westmead DEPTH OF MAIN: 5' 11"

DIST FROM HYDRANT\VALVE: 110' DIST TO CURB STOP FROM CORP: 21' 7"

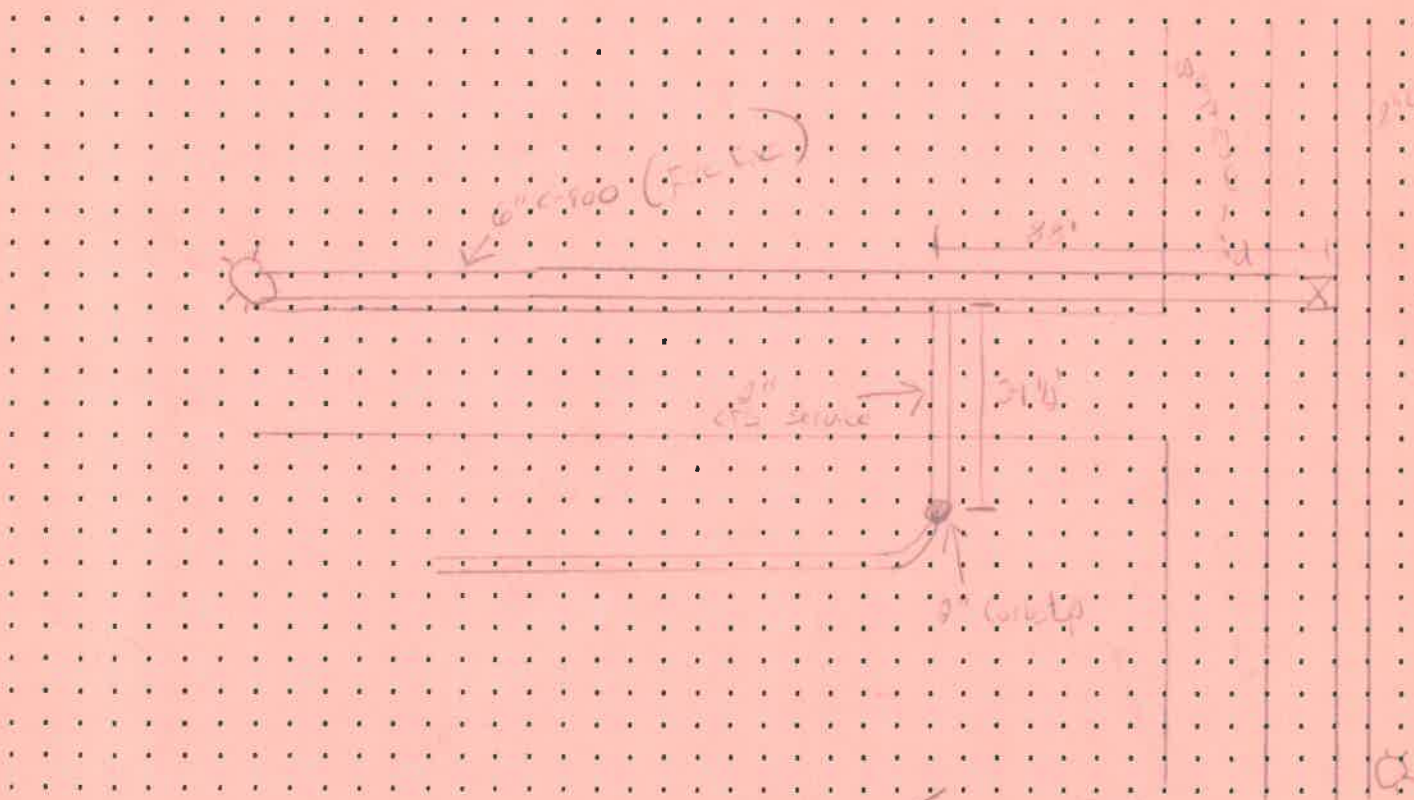

DATE APPROVED: 11-7-2024 BY: [Signature]