


1041 WILLARD STREET  
ILLEGAL DOWNSPOUT INVESTIGATION

ALL ILLEGAL CONNECTIONS HAVE BEEN  
PLUGGED OR CAPPED AND ARE IN  
COMPLIANCE AT THIS TIME.

INSPECTED BY: MARK SPIESS

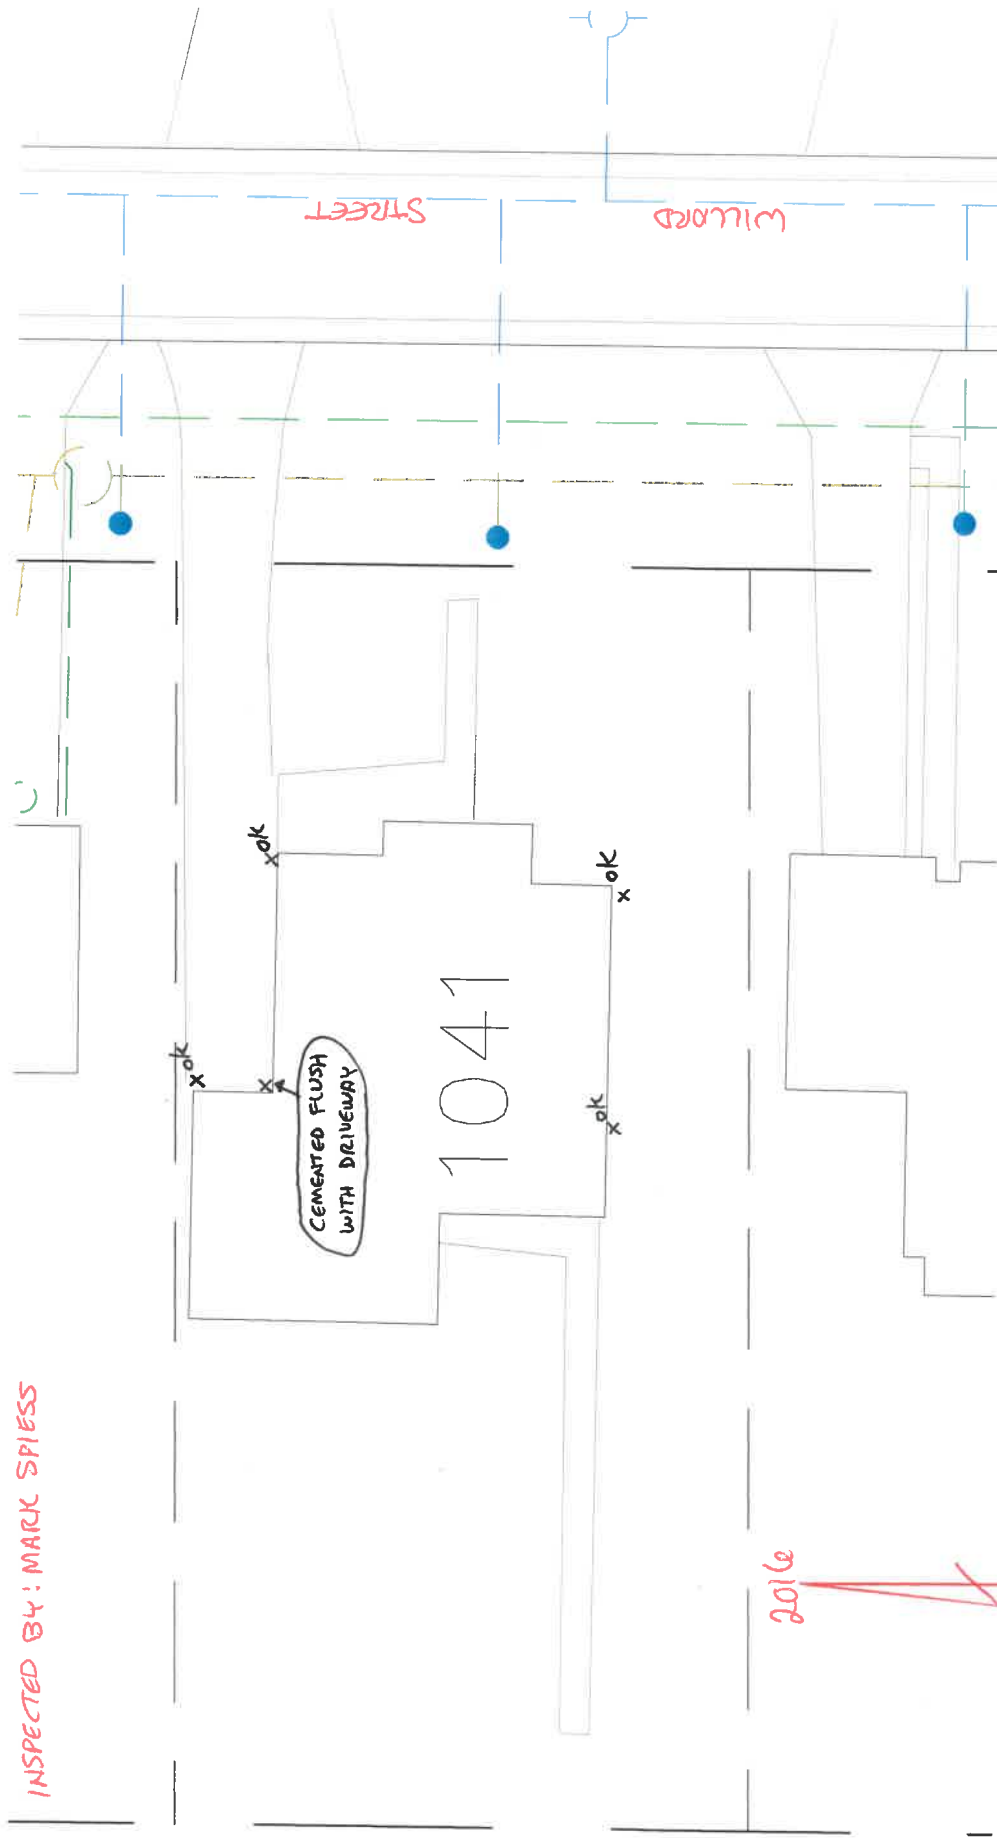

2016  
N  
i = 20'