

CITY OF NAPOLEON RESIDENTIAL ZONING PERMIT APPLICATION

THIS APPLICATION IS FOR RESIDENTIAL DEMOLITIONS, FENCES, POOLS, SHEDS,
DRIVEWAYS, SIDEWALKS & SEWERS

KH 13-0351
Zoning Res
(pool)

DATE 8-29-13 JOB LOCATION 1540 Williamsburg Twin Oaks Sub
 OWNER Bostelman TELEPHONE # _____
 OWNER ADDRESS 1540 Williamsburg Ave.
 CONTRACTOR DWR CELL PHONE # 576-7252
 DESCRIPTION OF WORK TO BE PERFORMED pool - In-ground
 ESTIMATED COMPLETION DATE End of Sept. ESTIMATED COST 40K

DESCRIPTION	FEE	TOTAL COST
Demo Permit	(100.3100.46690) \$100.00	\$
Fence	(100.3100.46690) \$25.00	\$
<input checked="" type="checkbox"/> Pool	(100.3100.46690) \$25.00	\$ <u>25.00</u>
Garage and Shed Under 200 SF (Detached)	(100.3100.46690) \$25.00	\$
Driveway	0	\$
Sidewalk/Curbing	0	\$
Sewer Outside	0	\$
Subtotal:		\$
		\$
TOTAL FEE:		\$ <u>25.00</u>


I FULLY UNDERSTAND THAT NO EXCAVATION, CONSTRUCTION OR STRUCTURAL ALTERATION, ELECTRICAL OR MECHANICAL INSTALLATION OR ALTERATION OF ANY BUILDING STRUCTURE, SIGN, OR PART THEREOF AND NO USE OF THE ABOVE SHALL BE UNDERTAKEN OR PERFORMED UNTIL THE PERMIT APPLIED FOR HEREIN HAS BEEN APPROVED AND ISSUED BY THE CITY OF NAPOLEON BUILDING/ZONING DEPARTMENT.

I hereby certify that I am the Owner of the named property, or that the proposed work is authorized by the Owner of record and that I have been authorized by the Owner to make this application as his/her authorized agent and I agree to conform to all applicable laws of the jurisdiction. In addition, if a permit for Work described in this application is issued, I certify that the code official or the code official's authorized representative shall have the authority to enter areas covered by such permit at any reasonable hour to enforce the provisions of the code(s) applicable to such permit.

I HEREBY ACKNOWLEDGE THAT I HAVE READ AND FULLY UNDERSTAND THE ABOVE LISTED INSTRUCTIONS.

SIGNATURE OF APPLICANT: <u>[Signature]</u>	DATE: <u>8-29-13</u>
PRINT NAME: <u>Subby L. Dawson</u>	

PERMIT #	BATCH #	CHECK # <u>22642</u>	DATE
----------	---------	----------------------	------

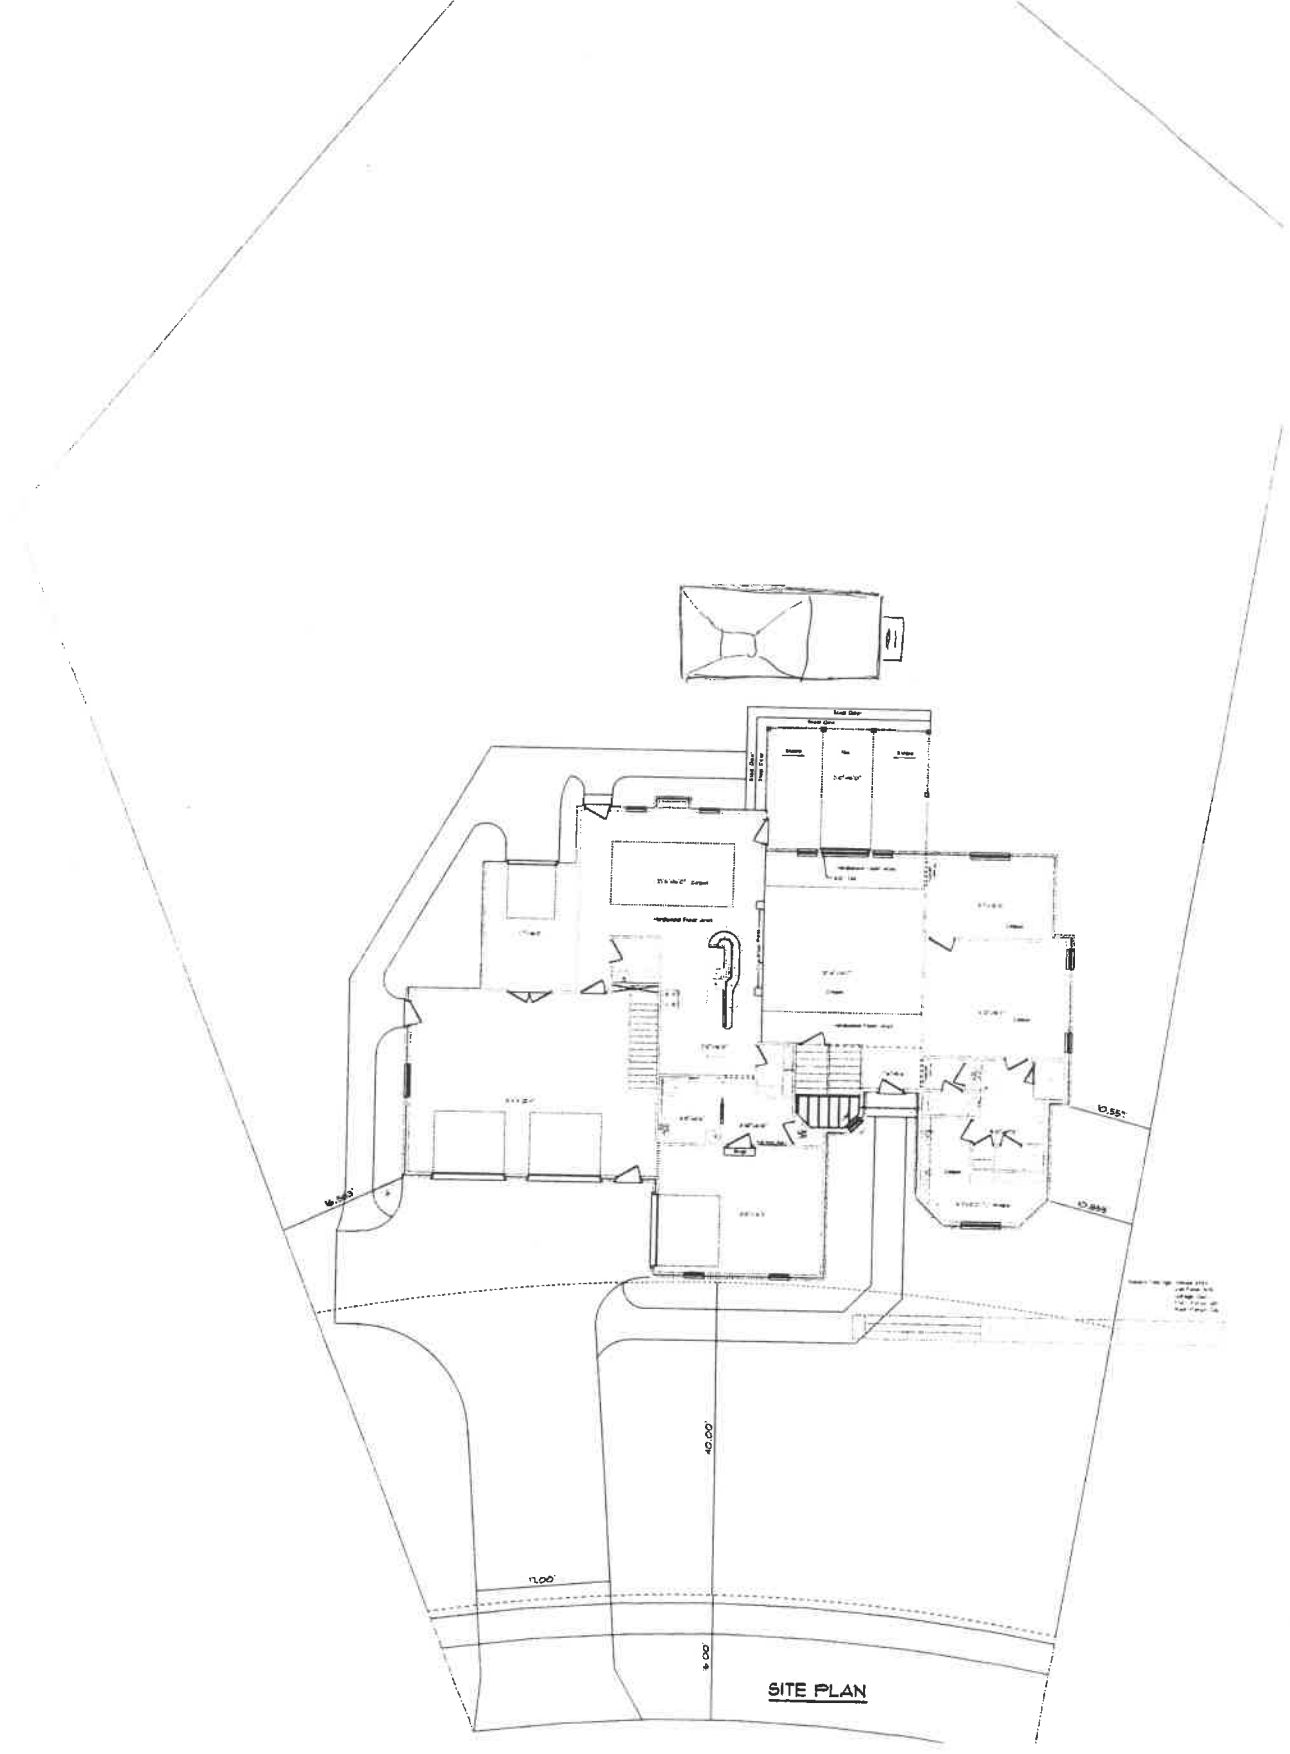

SITE PLAN