

# THE CITY OF NAPOLEON

## BUILDING & ZONING DEPARTMENT

255 W. RIVERVIEW

(419)592-4010

Electrical Permit

Page 1 of 1

Permit Number: EL2005-38

Printed: 6/23/2005

**Property Address: 407 Wisteria Lane**

**Applicant** S K Home Sales  
**Address:** 1 Denonshire Dr.

**Approval Date:** 6/23/2005

Napoleon, OH 43545

**Phone:** 419-966-0956

### Owners

**Name:** S K Home Sales  
**Address:** 1 Denonshire Dr.

**Phone:** 419-966-0956

**Contractors** A & G Contracting  
**Address:** 14704 St Rt 111  
Defiance, OH 43512


**Phone** 419-393-2895

### Fees and Receipts:

Number	Description	Amount
FEE2005-506	circuits (Auto)	\$18.00

**Total Fees:** \$18.00

**Description of work to be done:** garage

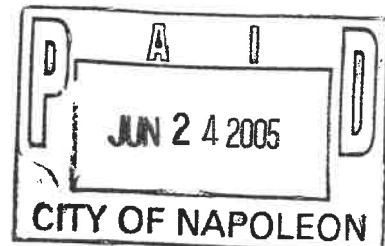

**Applicant signature:** *[Handwritten Signature]*

**Date:** 6.24.05



# CITY OF NAPOLEON GENERAL PERMIT APPLICATION

THIS APPLICATION IS FOR RESIDENTIAL CONSTRUCTION INCLUDING BUILDING, ELECTRICAL, PLUMBING, MECHANICAL, DEMOLITIONS, REMODELING.

DATE: 6-21-95 JOB LOCATION: Glenwood Estates 407 Wisteria Ln

OWNER: SK Home Sales PHONE: 419-966-0956

OWNER ADDRESS: 1 Dovenshire Dr. CITY: Napoleon ZIP: 43545

CONTRACTOR: A & G Construction PHONE: 419-488-1506

CONTRACTOR LICENSED WITH THE CITY OF NAPOLEON?: YES:  NO:

Is any of this job going to be subcontracted out? Yes:  No:

If yes to whom: \_\_\_\_\_

DESCRIPTION OF WORK TO BE PERFORMED: 2 Car Garage

### PLEASE MARK THE TYPE OF WORK YOU WILL BE PERFORMING

- |   |  |
|---|--|
| <input type="checkbox"/> A/C ADD ON                 | <input type="checkbox"/> REMODELING              |
| <input type="checkbox"/> BOILER REPLACEMENT         | <input type="checkbox"/> ROOFING                 |
| <input type="checkbox"/> CURBING                    | <input type="checkbox"/> SEWER REPAIRS**         |
| <input type="checkbox"/> DECKS *                    | <input type="checkbox"/> SIDEWALK*               |
| <input type="checkbox"/> DRIVEWAY*                  | <input type="checkbox"/> SIDING                  |
| <input type="checkbox"/> ELECTRICAL SERVICE UPGRADE | <input type="checkbox"/> STORAGE SHED*           |
| <input type="checkbox"/> ELECTRICAL SERVICE NEW     | <input type="checkbox"/> SWIMMING POOL*          |
| <input type="checkbox"/> FENCE*                     | <input type="checkbox"/> FURNACE REPLACEMENT     |
| <input type="checkbox"/> ADDITIONS*                 | <input type="checkbox"/> TEMP ELECTRIC           |
| <input type="checkbox"/> FURNACE NEW                | <input type="checkbox"/> WATER TAP (size _____") |
| <input type="checkbox"/> LAWN METER                 | <input type="checkbox"/> WINDOWS                 |
| <input type="checkbox"/> PLUMBING                   | <input type="checkbox"/> ZONING                  |

TOTAL  
43

\*PLEASE INCLUDE A PICTURE SHOWING MEASUREMENTS FROM EXISTING STRUCTURES AND PROPERTY LINES. INDICATING THE TYPE OF WORK YOU WISH TO PERFORM.

\*\* IF WORK REQUIRES GOING INTO THE STREET A STREET BOND IS REQUIRED!

FOR PERMIT COSTS PLEASE FILL OUT REVERSE SIDE.

25.00	11,999.00	-	11,000.00	0.00	250.00	-	0.00
26.00	12,999.00	-	12,000.00	10.00	1,000.00	-	250.00
27.00	13,999.00	-	13,000.00	12.00	1,999.00	-	1,000.00
28.00	14,999.00	-	14,000.00	14.00	2,999.00	-	2,000.00
29.00	15,999.00	-	15,000.00	16.00	3,999.00	-	3,000.00
30.00	16,999.00	-	16,000.00	18.00	4,999.00	-	4,000.00
31.00	17,999.00	-	17,000.00	19.00	5,999.00	-	5,000.00
32.00	18,999.00	-	18,000.00	20.00	6,999.00	-	6,000.00
33.00	19,999.00	-	19,000.00	21.00	7,999.00	-	7,000.00
34.00	20,999.00	-	20,000.00	22.00	8,999.00	-	8,000.00
35.00	21,999.00	-	21,000.00	23.00	9,999.00	-	9,000.00
36.00	22,999.00	-	22,000.00	24.00	10,999.00	-	10,000.00
	Over 22,999						
	Please Call						

COST OF WORK \$ 11,000 (SEE CHART) \$ 25.00

ALL CONSTRUCTION, ALTERATIONS, REMODELING, SHEDS, DECKS & FENCES NOT LISTED ABOVE IS BASED ON COST OF WORK BEING PERFORMED.

JOB	BASE FEE	TOTAL
SIDING (only) TOTAL SQ	X 1.00 +	\$5.00
ROOFING (only) TOTAL SQ	X 1.00 +	\$5.00
WINDOWS (only) # OF WINDOWS	X 1.00 +	\$5.00
ELECTRICAL # OF CIRCUITS	X 3.00 +	\$15.00
ELECTRICAL SERVICE UPGRADE	=	\$15.00
PLUMBING (INSIDE) repairs only	=	\$10.00
PLUMBING/SEWER (OUTSIDE)	=	\$25.00
WATER HEATER	=	\$5.00
SHED UNDER 200 SQ FT	=	\$5.00
FURNACE OR A/C (REPLACEMENT)	=	\$5.00
DEMOLITION (only)	=	\$30.00
SIDEWALK REPLACEMENT/NEW	=	\$25.00
DRIVEWAY	=	\$25.00

120 Amp Breaker

PERMIT COST WORKSHEET

NAPOLION BUILDING DEPARTMENT (SAMPLE DRAWING)

VENTS Ridge

ROOFING Fiber Glass

UNDERLAYMENT 15# FELT


SHEATHING 7/16

TRUSSES - 2" O.C.

2x RAFTERS @ 24" O.C.

2x CEIL. JOISTS @ 24" O.C.

CEILING INSULATION

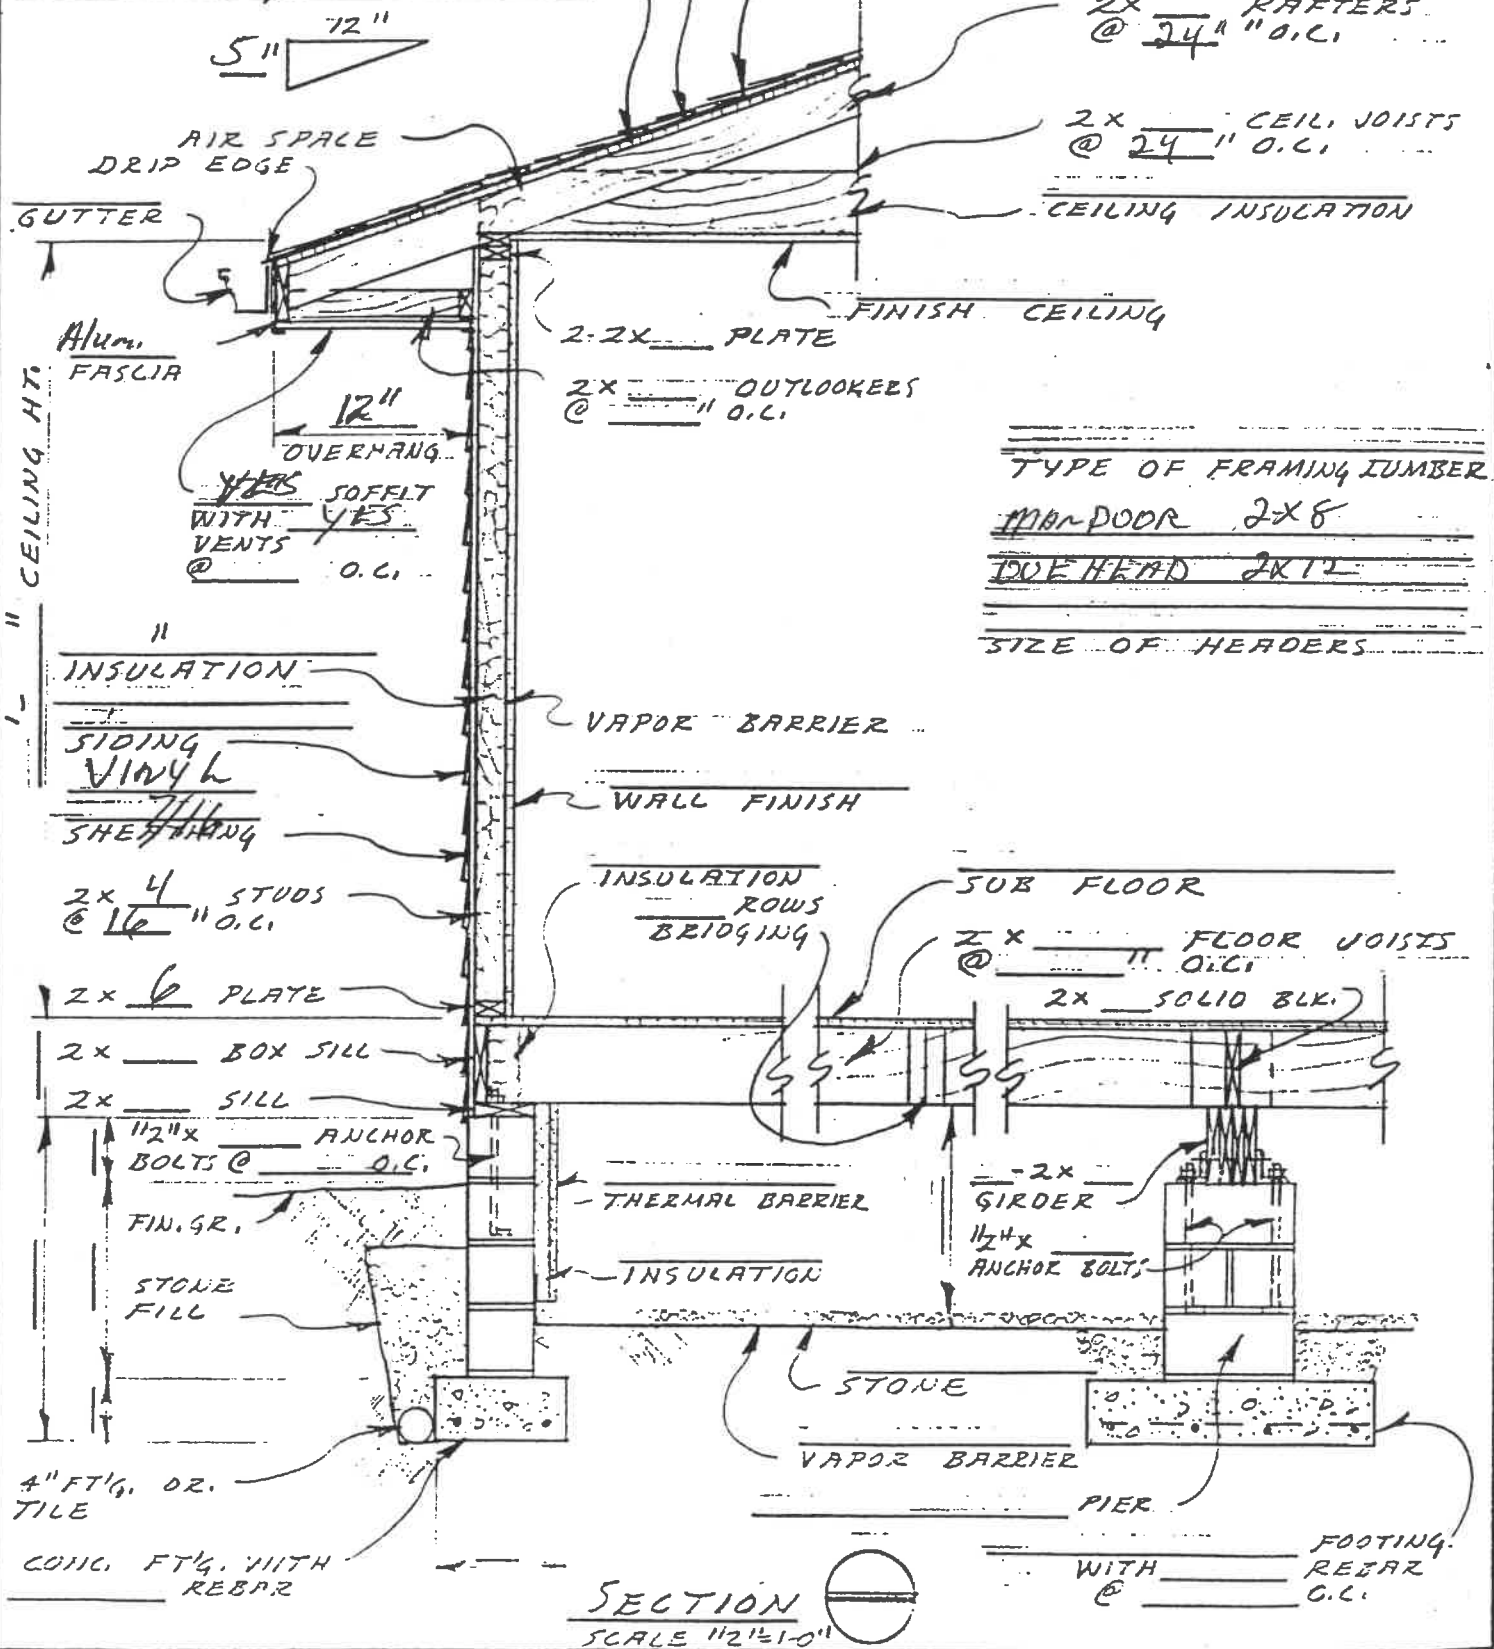

TYPE OF FRAMING LUMBER  
 MAN DOOR 2x8  
 DUE HEAD 2x12  
 SIZE OF HEADERS

SECTION  
 SCALE 1/2" = 1'-0"

DATE	WALL SECTION @ CRAWL SPACE	DWG. N° OF
------	----------------------------	------------

