



City of Napoleon Building Department

255 W. Riverview
P.O. Box 151
Napoleon, OH 43545
Phone: (419) 592-4010
Fax: (419) 599-8393
Email:

Zoning Residential

Permit Number: P-17-0377
Expiration Date: 10/19/2018

NEMIRE, NICHOLAS P.
1010 WOODLAWN AVE

Napoleon, OH

Description:

\$25.00 Fence 1 Fence x \$25.0000

Building Permit Info

Project Description: Install wood fence at rear of property
Construction Value: \$1,000.00

Mark B. Spiess

Authorizing Signature

10-19-17

Date

CITY OF NAPOLEON ZONING PERMIT APPLICATION

THIS APPLICATION IS FOR RESIDENTIAL DEMOLITIONS, FENCES, POOLS, SHEDS,
DRIVEWAYS, SIDEWALKS & SEWERS

DATE 10/9/17 JOB LOCATION 1010 Woodlawn Ave, Napoleon
 OWNER Nick Nemire TELEPHONE # 419-376-3228
 OWNER ADDRESS 1010 Woodlawn Ave.
 CONTRACTOR N/A CELL PHONE # _____
 DESCRIPTION OF WORK TO BE PERFORMED Erect wood fence at rear property line
 ESTIMATED COMPLETION DATE 11/15/17 ESTIMATED COST \$1,000

DESCRIPTION	FEE	TOTAL COST
Demo Permit	(100.3100.46690) \$100.00	\$
Fence	(100.3100.46690) \$25.00	\$ <u>25.00</u>
Pool	(100.3100.46690) \$25.00	\$
Garage and Shed Under 200 SF (Detached)	(100.3100.46690) \$25.00	\$
Driveway	0	\$
Sidewalk/Curbing	0	\$
Sewer Outside	0	\$
Subtotal:		\$ <u>25.00</u>
		\$
TOTAL FEE:		\$ <u>25.00</u>

P-17-03300
77

I FULLY UNDERSTAND THAT NO EXCAVATION, CONSTRUCTION OR STRUCTURAL ALTERATION, ELECTRICAL OR MECHANICAL INSTALLATION OR ALTERATION OF ANY BUILDING STRUCTURE, SIGN, OR PART THEREOF AND NO USE OF THE ABOVE SHALL BE UNDERTAKEN OR PERFORMED UNTIL THE PERMIT APPLIED FOR HEREIN HAS BEEN APPROVED AND ISSUED BY THE CITY OF NAPOLEON BUILDING/ZONING DEPARTMENT.

I hereby certify that I am the Owner of the named property, or that the proposed work is authorized by the Owner of record and that I have been authorized by the Owner to make this application as his/her authorized agent and I agree to conform to all applicable laws of the jurisdiction. In addition, if a permit for Work described in this application is issued, I certify that the code official or the code official's authorized representative shall have the authority to enter areas covered by such permit at any reasonable hour to enforce the provisions of the code(s) applicable to such permit.

I HEREBY ACKNOWLEDGE THAT I HAVE READ AND FULLY UNDERSTAND THE ABOVE LISTED INSTRUCTIONS.

SIGNATURE OF APPLICANT: <u>Nicholas P. Nemire</u>	DATE: <u>10/9/17</u>
PRINT NAME: <u>Nicholas P. Nemire</u>	


BATCH #	CHECK # <u>2531</u>	DATE <u>10/19/17</u>
---------	---------------------	----------------------

Plat of Survey


FOR: SHAWN T. & KIMBERLY J. RHODES

Deed Ref., Vol. 260, Pg. 1

Being a part of Lot 87 in Mary Dodd's
2nd. Addition to the City of Napoleon,
Henry County, Ohio.

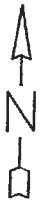

Scale 1" = 30'

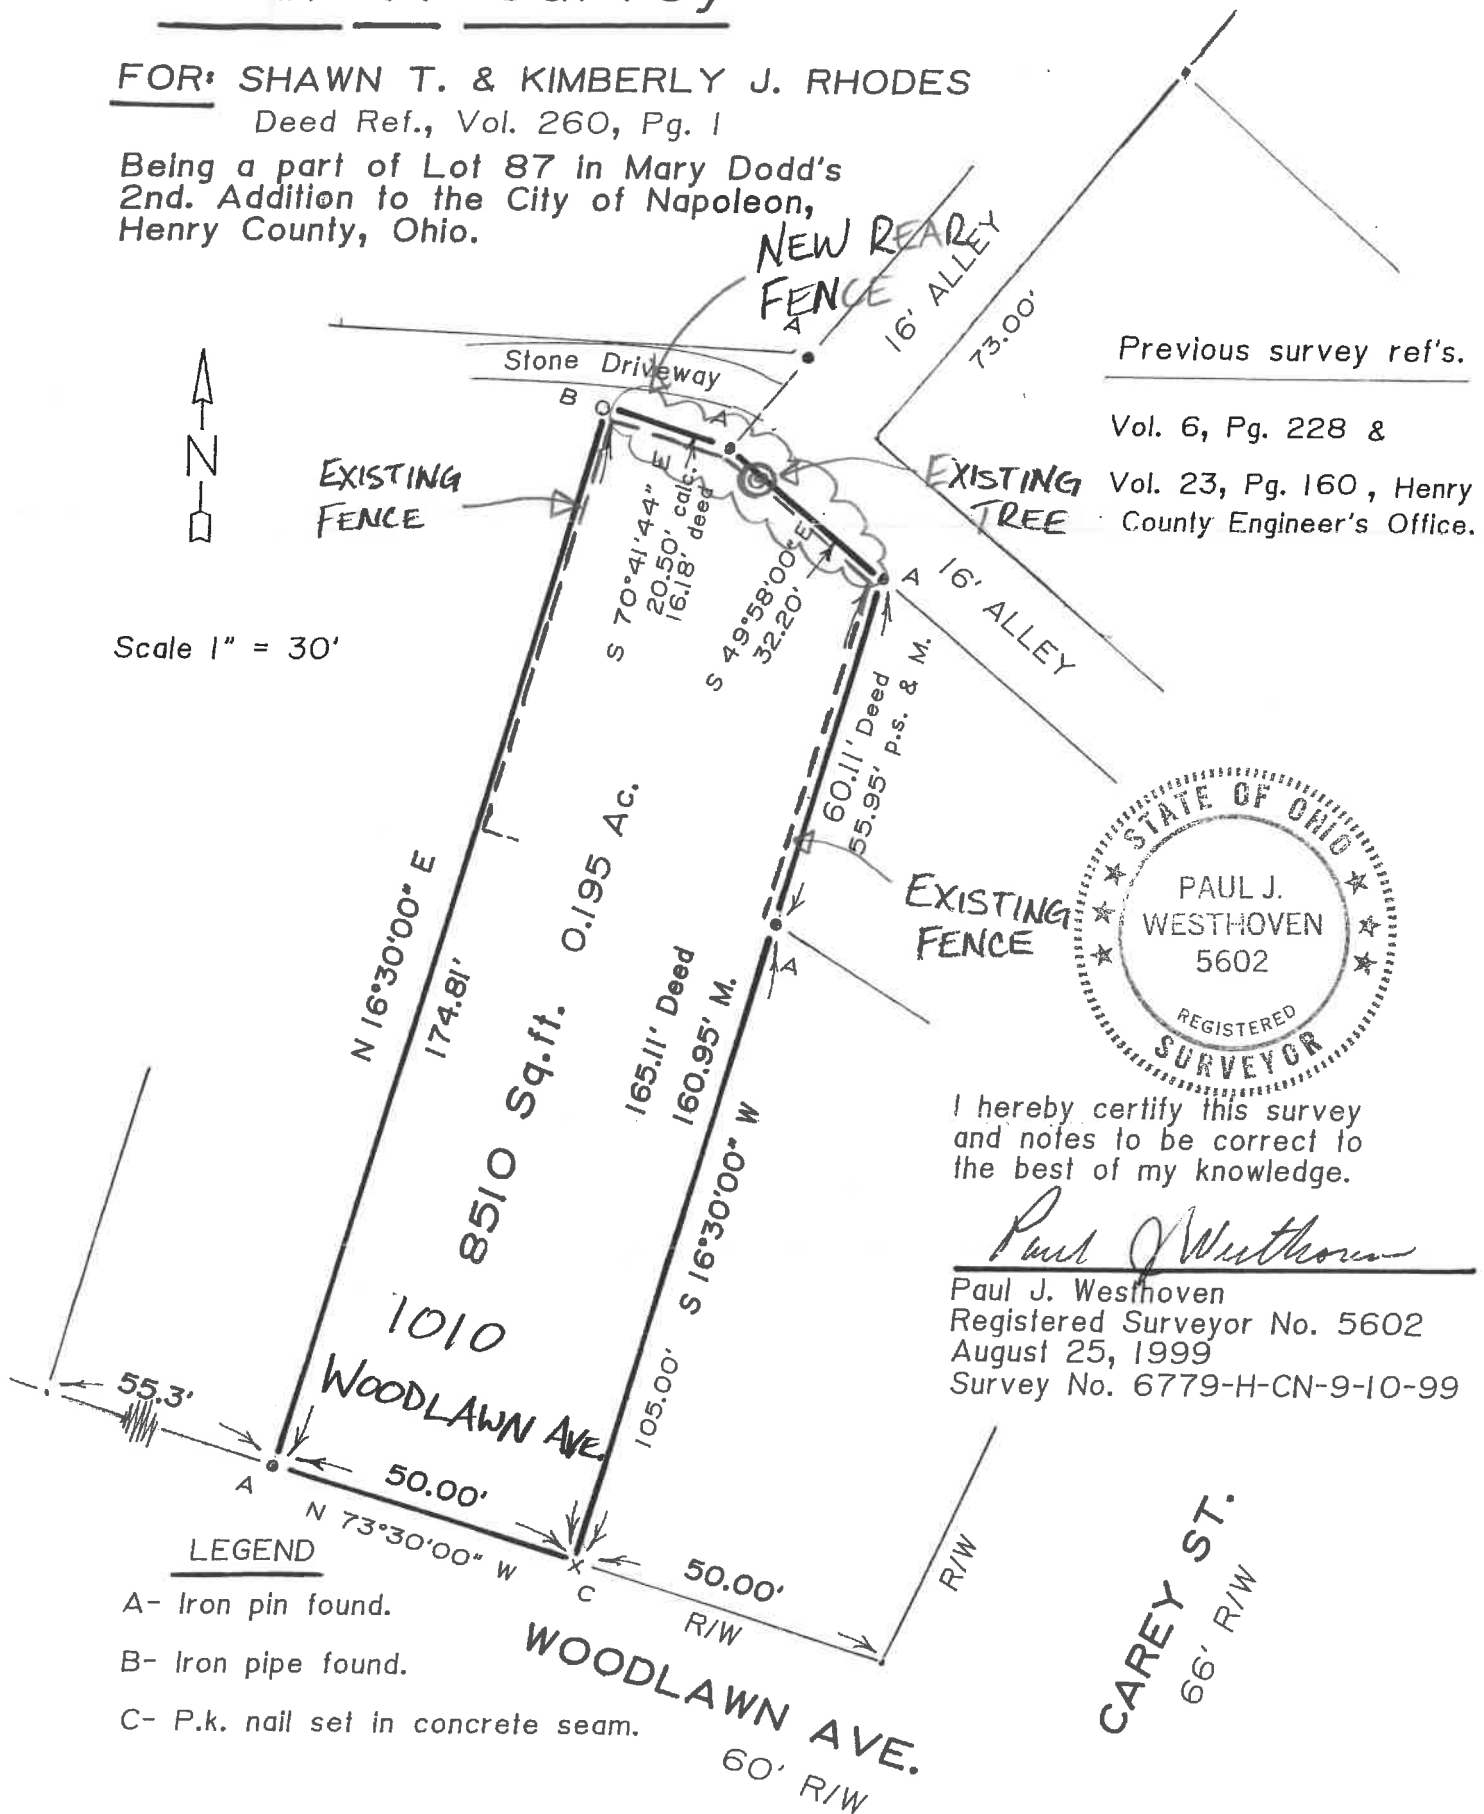

Previous survey ref's.
Vol. 6, Pg. 228 &
Vol. 23, Pg. 160, Henry
County Engineer's Office.



I hereby certify this survey
and notes to be correct to
the best of my knowledge.

Paul J. Westhoven

Paul J. Westhoven
Registered Surveyor No. 5602
August 25, 1999
Survey No. 6779-H-CN-9-10-99

LEGEND

- A- Iron pin found.
- B- Iron pipe found.
- C- P.k. nail set in concrete seam.

CAREY ST.
66' R/W