


1130 WOODLAWN AVENUE

Highland Ave.

Investigation of illegal sewer connections revealed one (1) illegal connection. All downspouts have been corrected and are in compliance at this time.

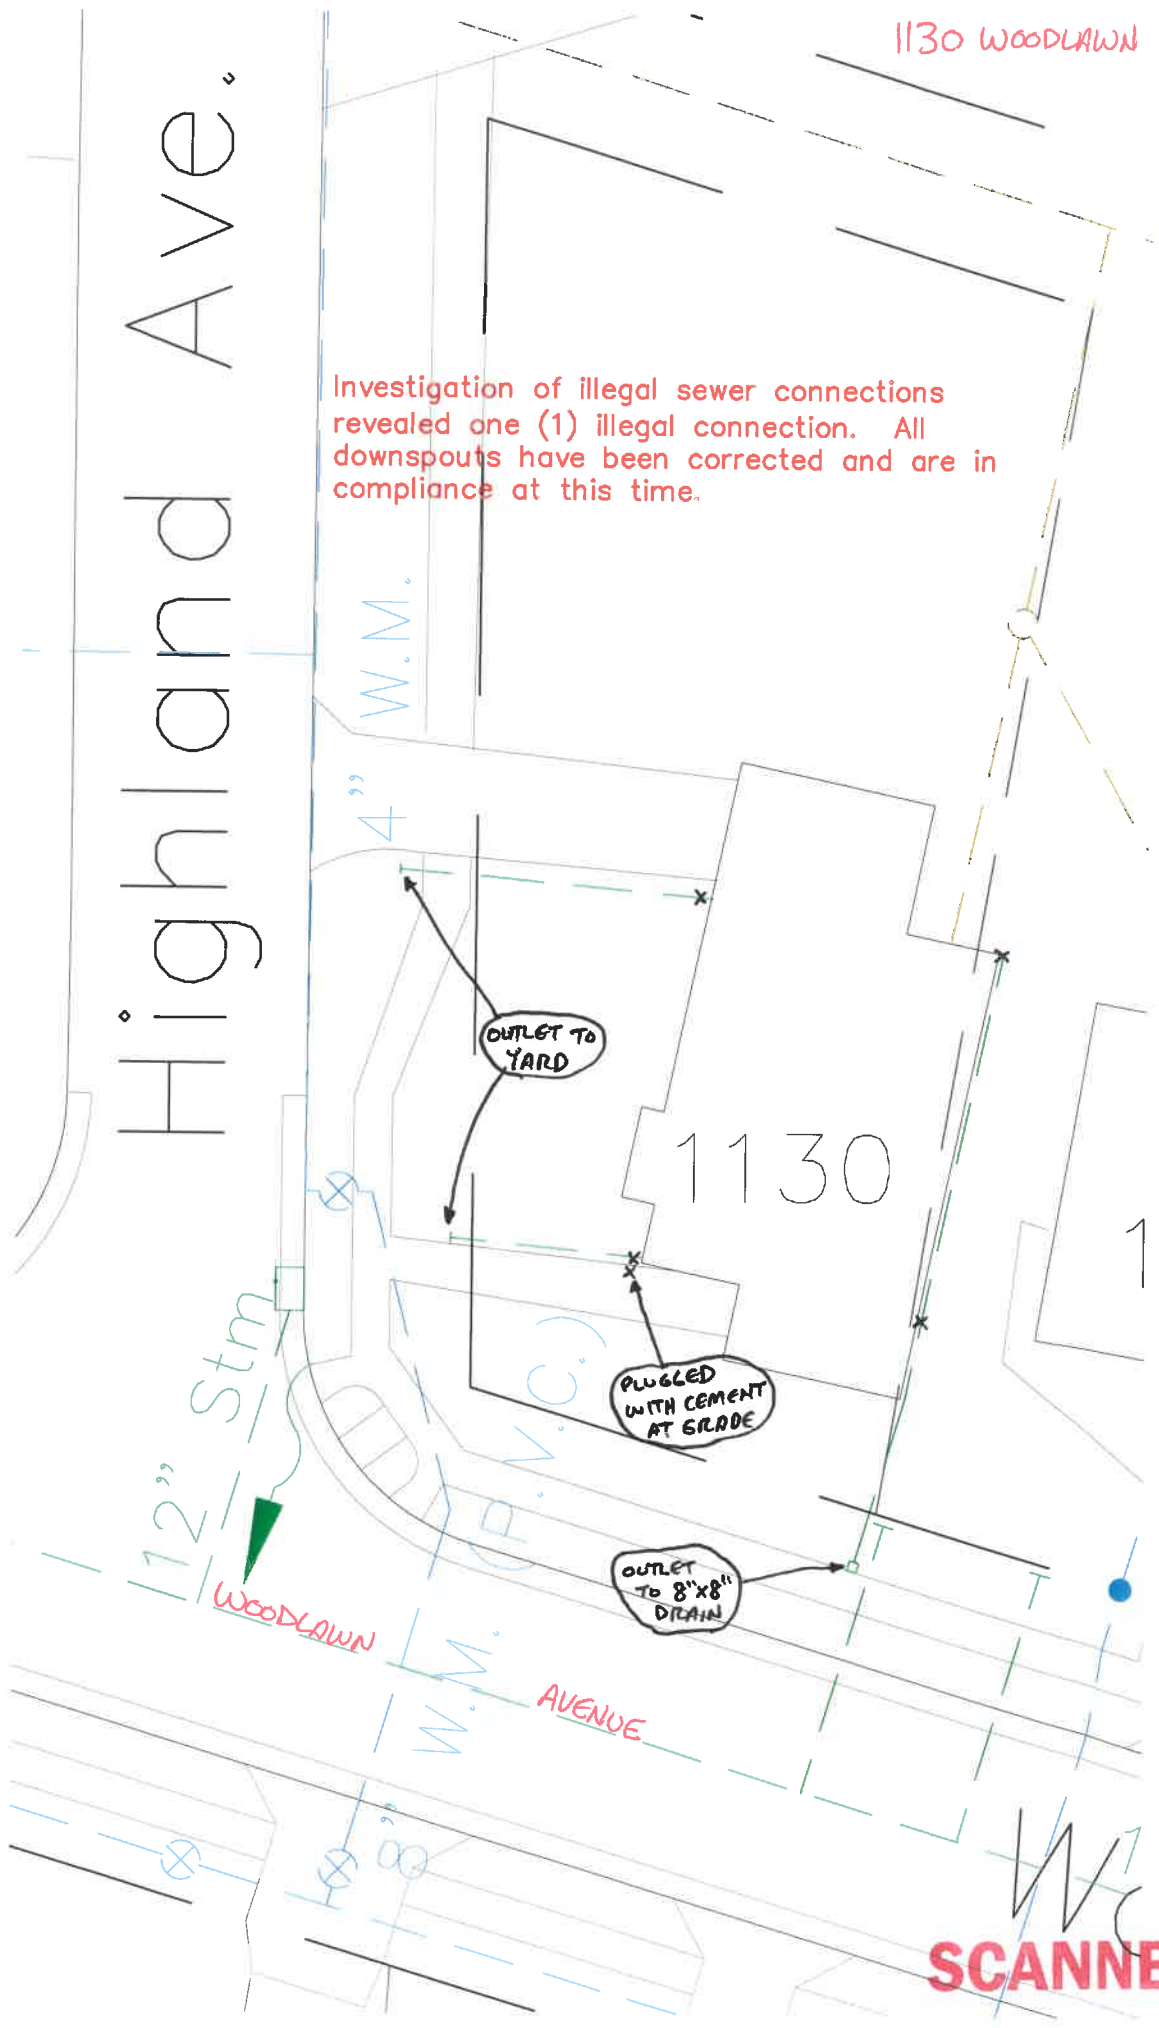

1130

OUTLET TO YARD

PLUGGED WITH CEMENT AT GRADE

OUTLET TO 8"X8" DRAIN

12" Stm

W.M.

4"

WOODLAWN

AVENUE

SCANNED