

Tresslers Plumbing
11-20-18

Insp. By: A. Deh

1"=20'

1031


10" San.

Woodlawn
1150

1144

100

12" Strm

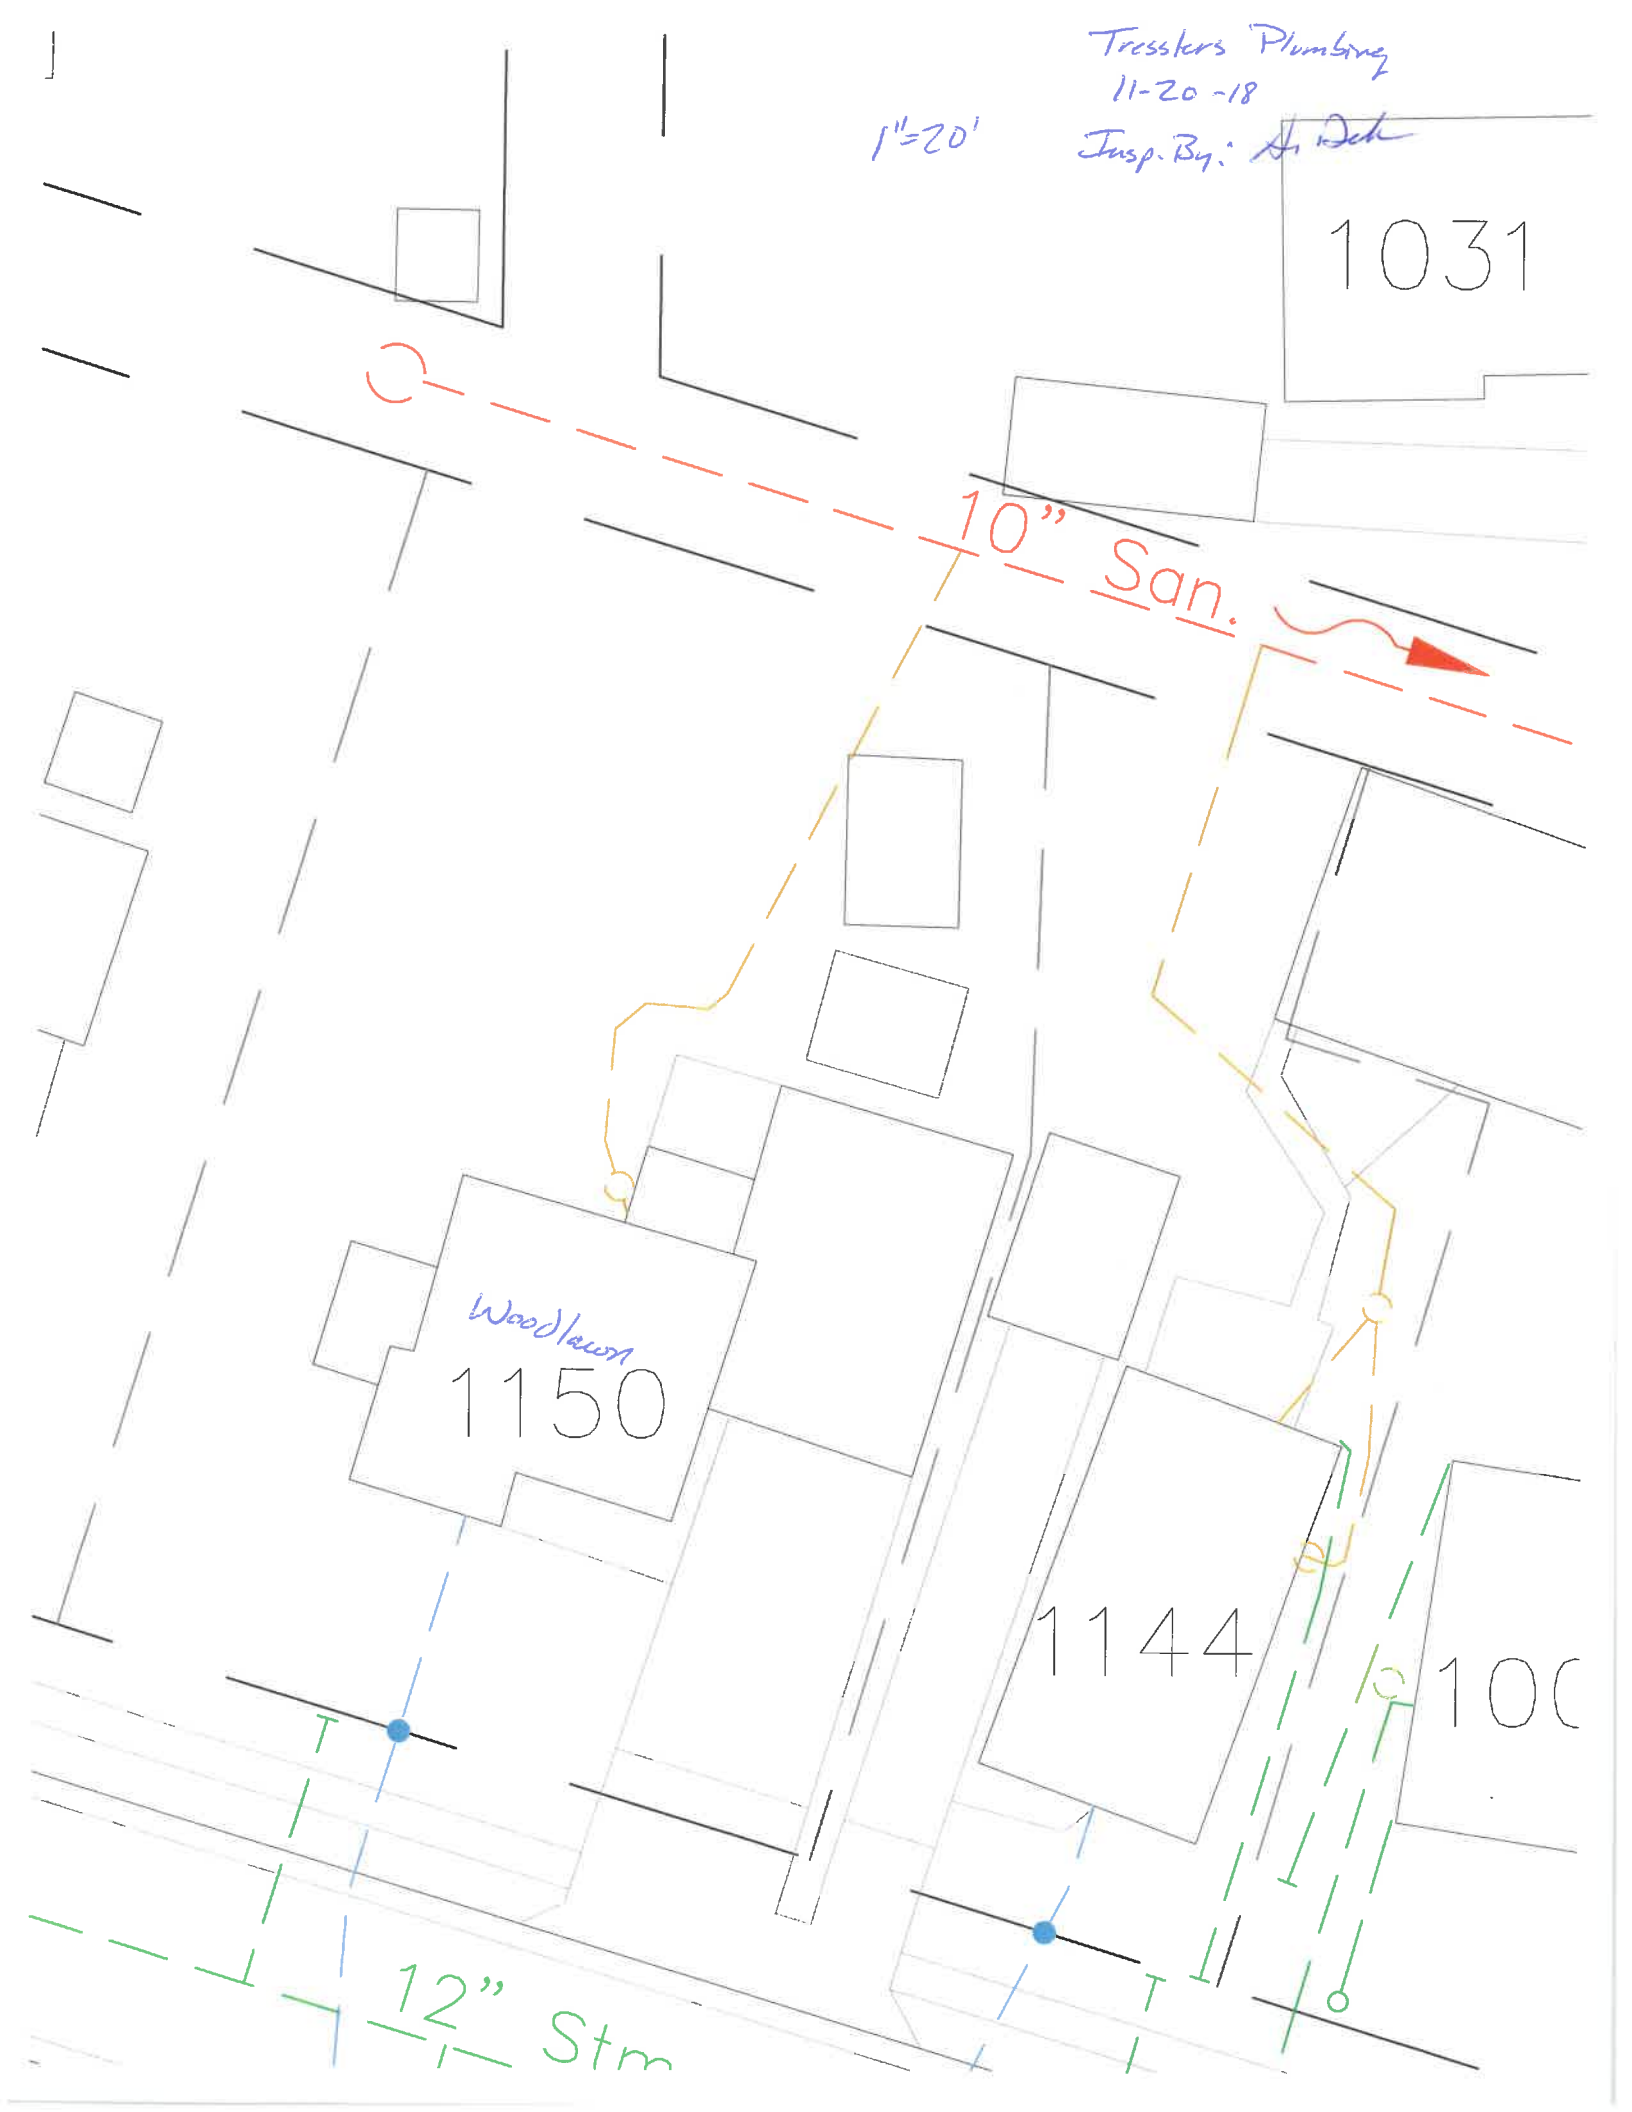

11-20-18
Tresslers Plumbing
Insp. By: Z. Barry + A.
Dublin

