

**CITY OF NAPOLEON
BUILDING CONSTRUCTION PERMIT
(1, 2 or 3 Family Dwelling)**

Owner Name Victor E. Dills
 Address 1159 Woodlawn Ave.
 Builder Name Self
 Address Same Tel. 599-9418

Lot Information:

Street No. 1159 Woodlawn Ave.
 Lot 410 Subdivision Highland's 1st Add
 Lot Dimensions _____ Lot Area _____ Sq. Ft.
 Yard Set Back: Front _____ Rear _____
 Side _____ Side _____

Zoning RAB Intended use of Building: Installing on the East side of the

Building Information:

Single _____ Double _____ Multiple _____ New Construction _____ Addition _____ Remodel _____
 Size: Length _____ Width _____ No. of Stories 2
 Floor Area: 1st Floor _____ 2nd Floor _____ 3rd Floor _____ Basement _____
 Unfinished Attic _____ Garage _____
 Foundation: Piers _____ Full Basement _____ Part Basement _____
 Concrete _____ Block _____
 Walls: Frame _____ Block _____ Brick _____ Other _____
 Electrical: Wiring 100AMP Electric Heating _____ Electrical Appliances 4
 Plumbing: Fixtures or Traps _____ Warm Air Heating _____ Hot Water Heating _____

Additional Information: This permit requires compliance with the attached addendum marked exhibit "A" and made a part here-of.

Date _____ Applicant Signature _____

9/4/75 Service + Panel only approved by Howes
12/1/75 Informed owner provide 2x2 wood ledger or joist hangers for 2nd floor joist. Also protect area ground recessed
 Inspection Record: Light with non-combustable material. Twp.
 Work Started _____ Foundations _____ Plumbing, Heating _____
 Set Back, Side Lines _____ Plumbing (Rough In) _____ And Air Conditioning _____
 Excavation _____ Erecting Frame _____ Roof _____
 Footing _____ Electrical Work Service disapproved by Howes 7/17
ground to city water

Comments: 8/21/75 unable to entry bldg. to reinspect panel. F.U.P.
 Certificate of Occupancy Issued _____

Permit No.	<u>327-75</u>			
Issued	<u>7/1/75</u>			
By	<u>[Signature]</u> Building Inspector			
Valuation	<u>\$100.00</u>			
	Fees	Base	Plus	Total
Construction	_____	_____	_____	_____
Plumbing	_____	_____	_____	_____
Electrical	<u>\$3.00</u>	<u>\$8.75</u>		<u>\$11.75</u>
Heating	_____	_____	_____	_____
Water Tap	_____	_____	_____	_____
Sewer Tap	_____	_____	_____	_____
Temporary Elec.	_____	_____	_____	_____
TOTAL		<u>\$3.00</u>	<u>\$8.75</u>	<u>\$11.75</u>

\$ 1.75 = 1st 10
\$ 6.00
4.00
\$ 11.75

Re Wiring Hse

CITY OF NAPOLEON
ENGINEERING DEPARTMENT
APPLICATION FOR ELECTRICAL PERMIT
(PLEASE PRINT OR TYPE)

7/7 Dave OK'd new location. f.w.p.

The undersigned hereby makes application for the installation, replacement, or alteration of electrical equipment as herein specified, agreeing to do all such work in strict accordance with the City of Napoleon's adopted Electrical Code for 1, 2 and 3 Family Buildings.

Owner's Name VICTOR F DILDA Address 1158 WOODLAWN AVE

Contractor's Name SELF Address _____ Tel 599-9418
Call →

LOT INFORMATION:

Location of Project 1158 WOODLAWN AV. Zoning District Lot 10, Highland's 1st

BUILDING INFORMATION:

Single Family Double Family _____ Multiple Family _____

New Construction _____ Existing Addition _____

Replacement Remodel _____ Service Change

Size: Total Square Foot Per Floor 500 No. of Stories 2

DESCRIPTION OF WORK

Size of Service 100 AMP. Service Change Only YES (Yes or No)

Total Number of New Circuits 20 Total Number of New Circuits Excluding Appliance Circuits _____

APPLIANCE CIRCUITS: (indicate quantity) (Total Existing Circuits 8)

Electric Range Range Hood _____ Clothes Dryer Dishwasher

Air Conditioner Attic Fan Blower _____ Room Exhaust Fan _____

Disposal _____ Hot Water Heater ~~_____~~ Electric Oven ~~_____~~

Require Temporary Electric _____ (Yes or No)


Note: G.F.I.C. required for all temporary electric with approved ground rod at service.
SEE BACK

APPLICATION FOR PERMIT SHALL BE ACCOMPANIED BY TWO COMPLETE SETS OF PLANS INCLUDING: ELECTRICAL LAY-OUT AND RISER DIAGRAM.

ESTIMATED COST OF COMPLETED PROJECT: \$ 400.00

DATE 25 JUNE 75 APPLICANT'S SIGNATURE Victor F. Dilda
OWNER-CONTRACTOR-AGENT

7-7

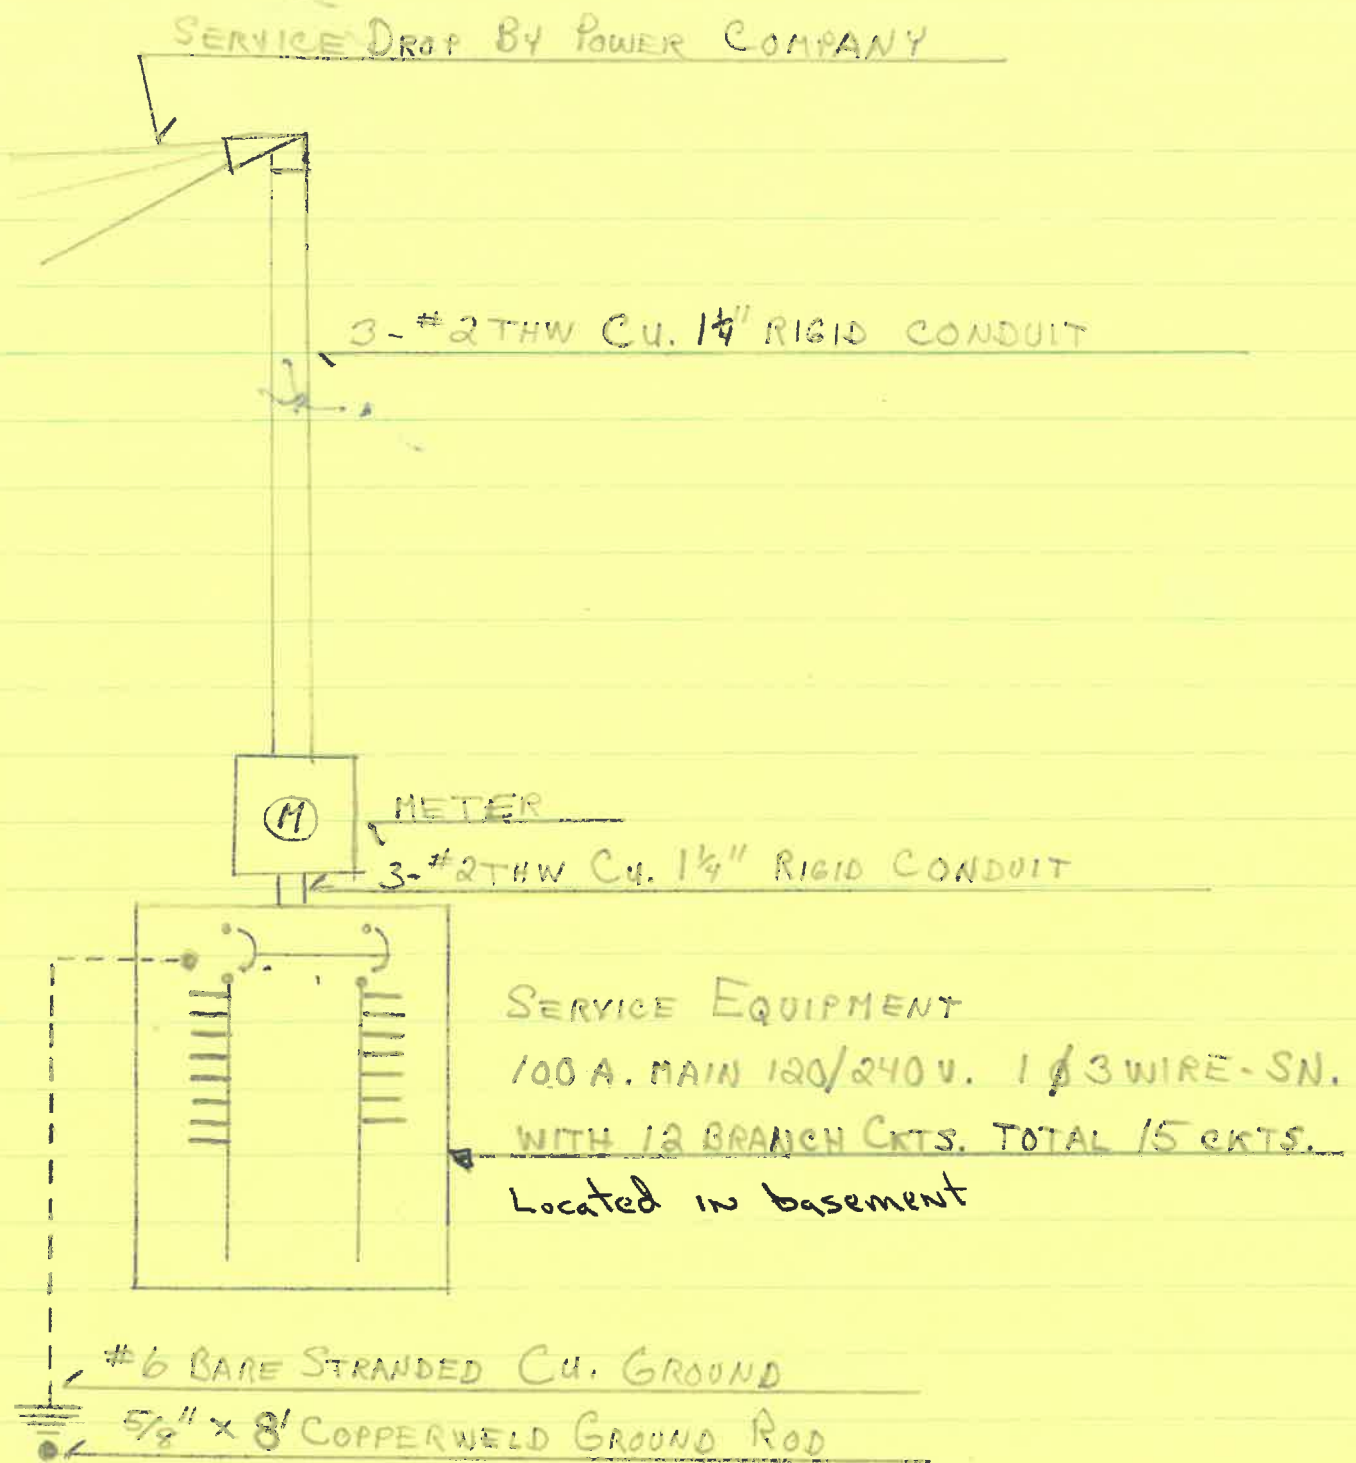

RISER DIAGRAM

**CITY OF NAPOLEON
BUILDING CONSTRUCTION PERMIT
(1, 2 or 3 Family Dwelling)**

Permit No. 127-753
 Issued 9/12/75
 By Thomas W. Burrows
 Building Inspector

Valuation \$300.00

Fees	Base	Plus	Total
Construction	\$3.00	--	\$3.00
Plumbing			
Electrical			
Heating			
Water Tap			
Sewer Tap			
Temporary Elec.			
TOTAL	\$3.00	--	\$3.00

Owner Name Vinton P. Dilda
 Address 1158 Woodlawn Ave.
 Builder Name self
 Address Same Tel. 599-9138

Lot Information:

Street No. 1158 Woodlawn Ave.
 Lot #10 Subdivision Highland's 1st. Add
 Lot Dimensions Lot Area Sq. Ft.
 Yard Set Back: Front Rear
 Side Side

Zoning "A" Intended use of Building: Converting existing flat roof located over the kitchen area, into an sloping roof.

Building Information:

Single Double Multiple New Construction Addition Remodel
 Size: Length 81'-3" Width 111'-0" No. of Stories 2
 Floor Area: 1st Floor 2nd Floor 3rd Floor Basement
 Unfinished Attic Garage
 Foundation: Piers Full Basement Part Basement
 Concrete Block
 Walls: Frame Block Brick Other
 Electrical: Wiring Electric Heating Electrical Appliances
 Plumbing: Fixtures or Traps Warm Air Heating Hot Water Heating
 Additional Information: This permit requires compliance with the approved plans.

Date 9-15-75 Applicant Signature Tom P. Dilda
 Owner - Builder - Agent

Inspection Record:

Work Started Foundations Plumbing, Heating
Set Back, Side Lines Plumbing (Rough In) And Air Conditioning
Excavation Erecting Frame Roof
Footing Electrical Work

Comments:

Certificate of Occupancy Issued
 Pink - Engineer Inspector

Do Not Publish

CITY OF NAPOLEON
BUILDING DEPARTMENT
APPLICATION FOR CONSTRUCTION PERMIT
(PLEASE PRINT OR TYPE)

I, the undersigned hereby make application for the construction, installation, replacement or all or on as herein specified, agreeing to do all work in strict accordance with the City of Napoleon's Building Code for 1, 2 and 3 Family Buildings.

Owner's Name X VICTOR DILDA Address 1158 WOODLAWN AV.

Builder's Name X SELF Address — Tel. 599-9418

LOT INFORMATION: (Not required for roofing or siding job.)

Location of Project _____ Lot # _____
Subdivision _____ Lot Area _____ Sq. Ft. _____
Yard Set Back: Front _____ Rear _____ Left Side _____
Right Side _____ zoning District _____

Kind of Construction:
Single X Double _____ Multiple _____ New Construction _____

Addition _____ Remodel X Attached Garage _____
Detached Garage _____ Accessory Building _____ Replacement _____

Brief Description of Work: Converting Flat into pitched roof over kitchen
Size: Length 9-3 Width 11-0' No. of Stories 1

Floor Area: 1st Floor _____ Sq. Ft. 2nd Floor _____ Sq. Ft.
3rd Floor _____ Sq. Ft. Basement _____ Sq. Ft.
Unfinished Attic _____ Garage _____

Foundation: Piers _____ Full Basement _____ Partial Basement _____
Concrete _____ Thickness Block _____ Size _____

Walls: Frame X Block _____ Brick _____ Other _____

Specific Type of Exterior Siding _____

APPLICATION FOR PERMIT SHALL BE ACCOMPANIED BY TWO COMPLETE SETS OF PLANS INCLUDING- ELEVATIONS, FLOOR PLANS, CROSS SECTIONS AND PLOT PLAN. IF ADDITIONS OR REMODELING, SHOW ALL EXISTING STRUCTURES AND THEIR SIZE AND LOCATION. ALL PLANS SHALL BE DRAWN TO 1/4"=1'-0" SCALE. PLOT PLAN DRAWN TO 1/8"=1'-0" SCALE.

ESTIMATED COST OF COMPLETED PROJECT: X \$ 300.00
DATE X Sept 10, 1975 APPLICANT'S SIGNATURE X Victor F Dilda
OWNER-BUILDER-AGENT

(Cost \$ 3,00)