


Installed by: Underground Utilities  
 Inspected by: Rex Moll

Res #1208  
 Woodlawn Ave.

- 1. 72'
- 2. 73'
- 3. 15.5'
- 4. 670.43
- 5. 671.47

- 1. 108'
- 2. 109'
- 3. 15.5'
- 4. 670.25
- 5. 673.59

New 6" clean-outs  
 Installed 8-18-08

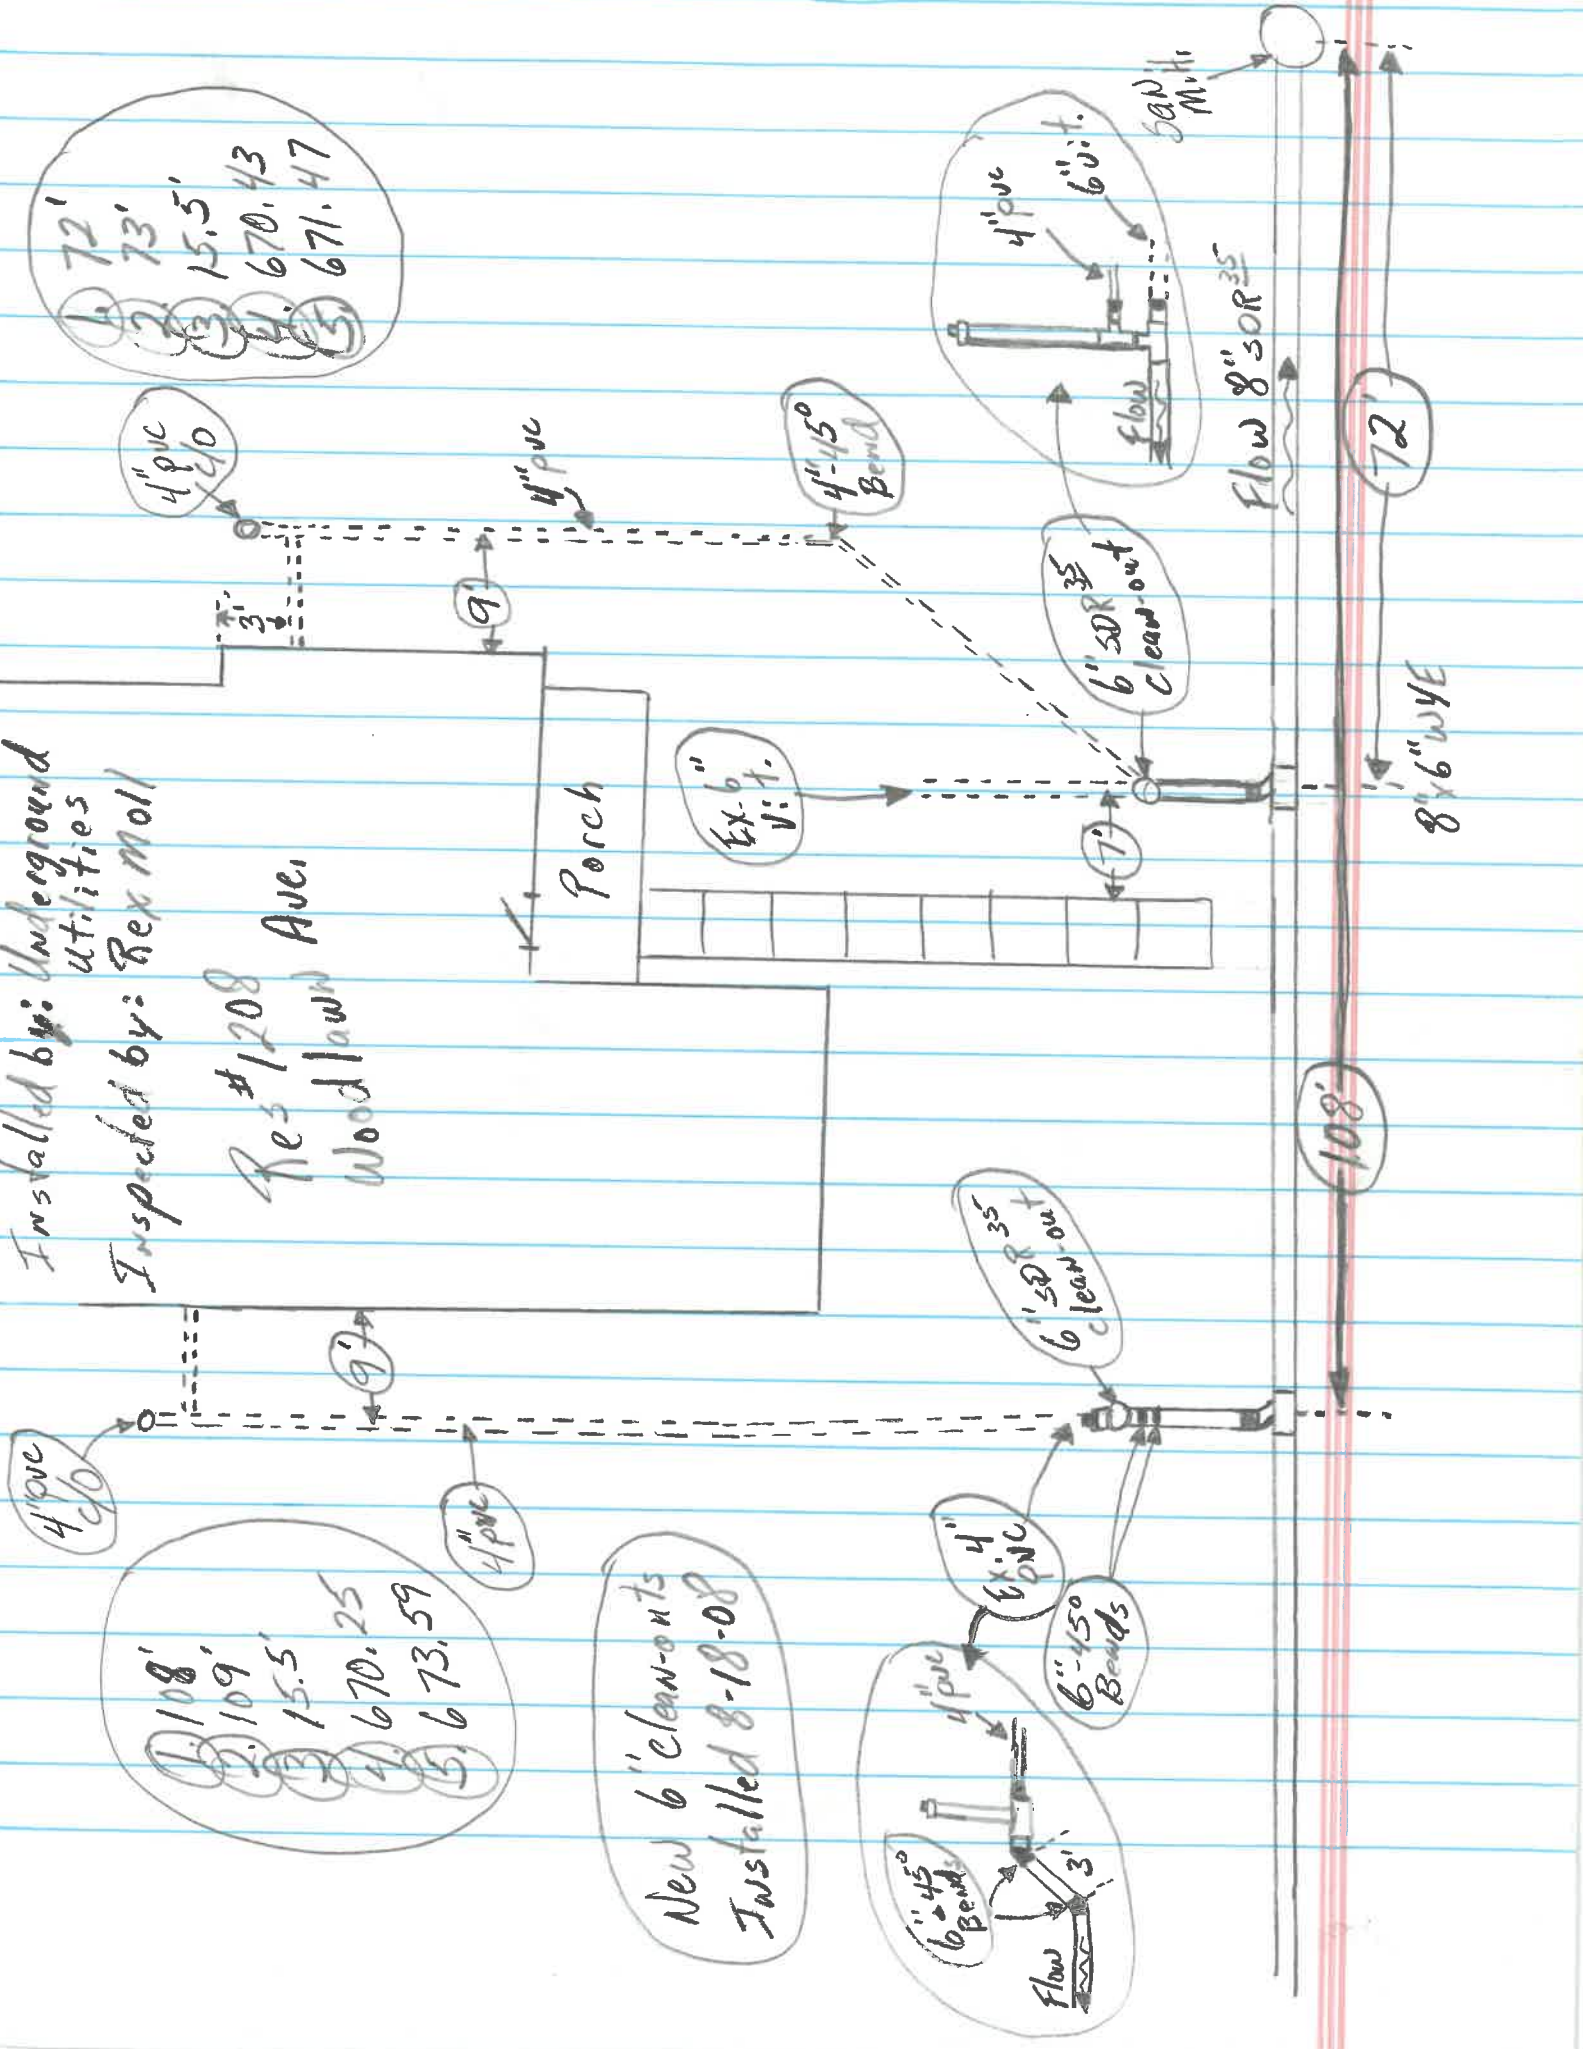

108'

72'

8" x 6" WYE

Flow 8" 30R<sup>35</sup>

San M.H.

4" PVC  
 6" 45° Bend

6" 30R<sup>35</sup>  
 Clean-out

Ex 6" V.T.

6" 30R<sup>35</sup>  
 Clean-out


6" 45° Bends  
 4" PVC  
 6" 45° Bend

Flow  
 3'

Installed by: Underground  
Utilities  
Inspected by: Rex Moll


Res #1208  
Woodlawn Ave.

- 1. 72'
- 2. 73'
- 3. 15.5'
- 4. 670.43
- 5. 671.47

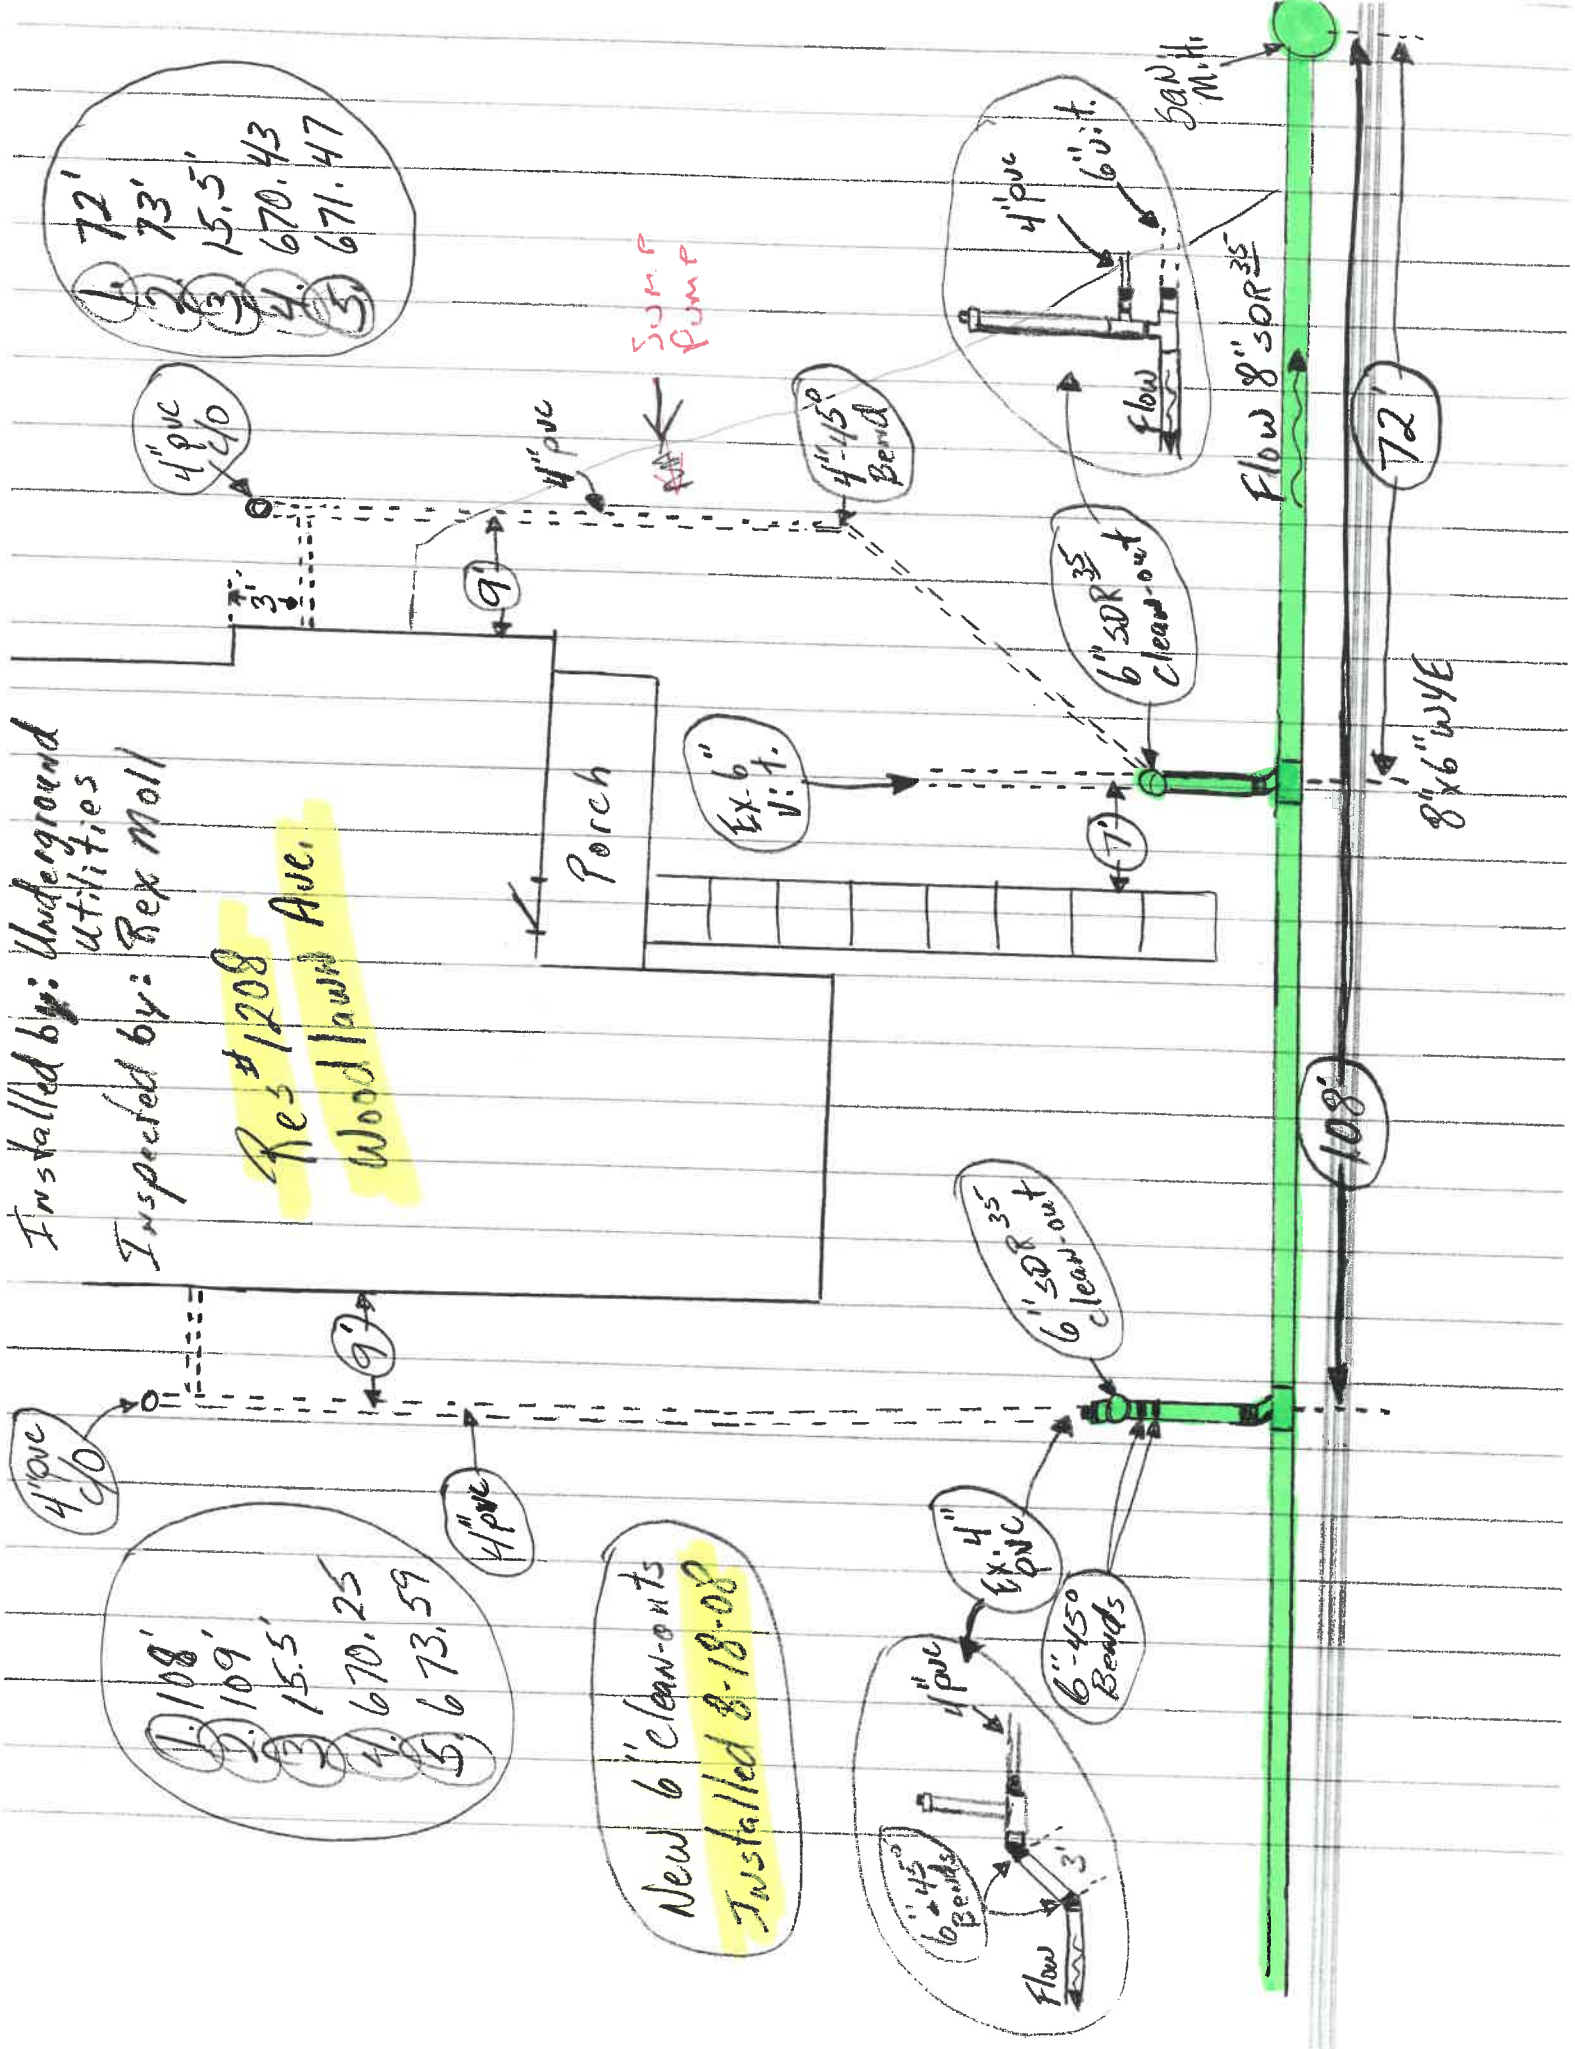

New 6" clean-outs  
Installed 8-18-08

- 1. 108'
- 2. 109'
- 3. 15.5'
- 4. 670.25
- 5. 673.59

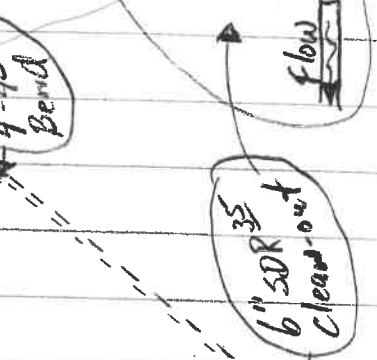

Flow 8" SDR 35  
8" x 6" WYE

108'

72'