


1320 WOODLAWN AVENUE
ILLEGAL DOWNSPOUT CONNECTIONS

2015

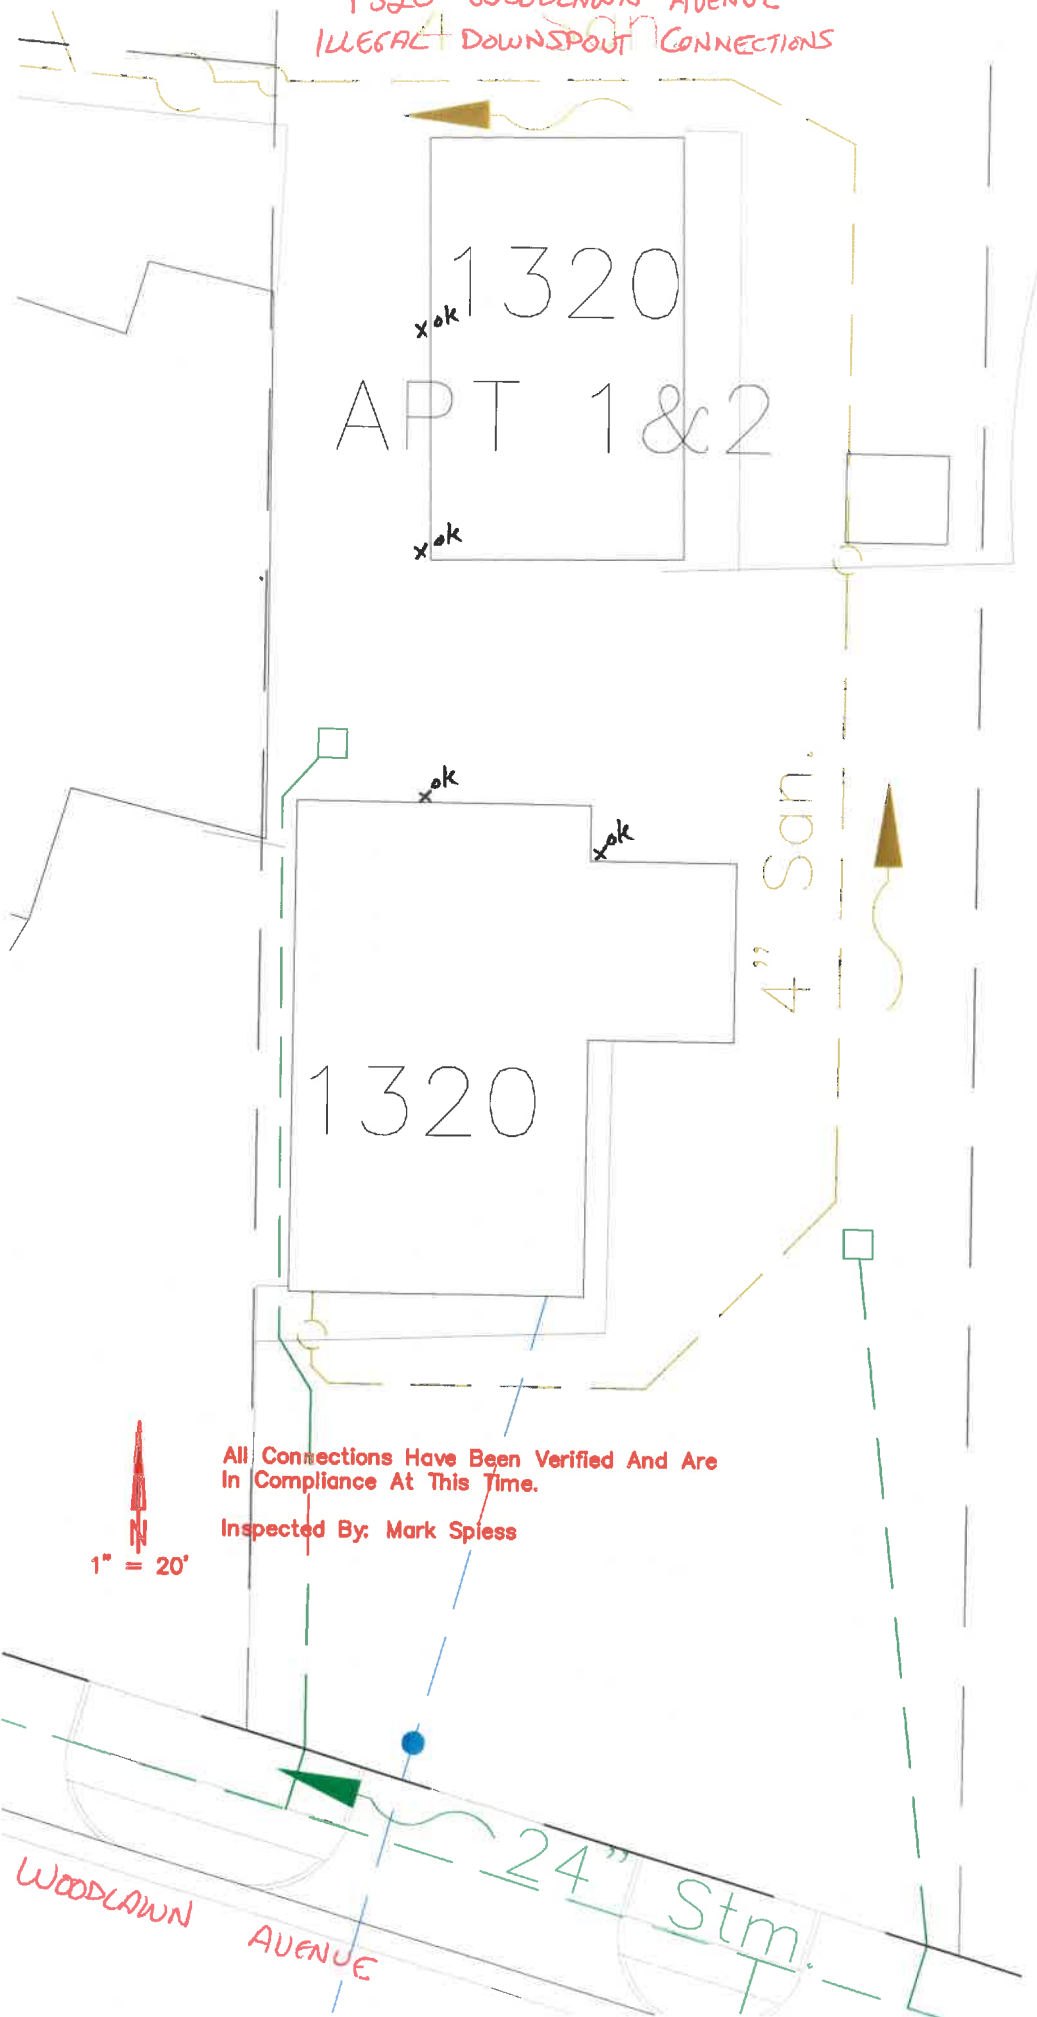

All Connections Have Been Verified And Are
In Compliance At This Time.

Inspected By: Mark Spiess

1" = 20'

WOODLAWN AVENUE

24" Stm.