

SCANNED
+ Final

THE CITY OF NAPOLEON

BUILDING & ZONING DEPARTMENT

255 W. RIVERVIEW

(419)592-4010

Sign Permit

Permit Number: SG2007-4

Page 1 of 1

Printed: 2/5/2007

ADDRESS:

1333 Woodlawn Ave.

Applicant

Name: Harmon Signs
Address: 7844 W Central Ave

Approval Date:

419-841-6656

Owners

Name: Meyer-Badenhop Insurance
Address: 1333 Woodlawn Ave
Napoleon, OH 43545

Contractors

Contractor Type: Sign

Name: Harmon Signs
Address: 7844 W Central Ave

Toledo, OH 43617

Phone: 419-841-6656

Fees and Receipts:

Number	Description	Amount
FEE2007-105	Sign (Auto)	\$35.00

Total Fees: \$35.00

RCPT2007-100		\$35.00
--------------	--	---------

Total Receipts: \$35.00

refacing sign

APPLICANTS SIGNATURE: _____ DATE: _____

REMINDER: YOU MUST CALL (419)592-4010 FOR AN INSPECTION





CITY OF NAPOLEON
BUILDING & ZONING DEPARTMENT
255 W. Riverview Avenue, PO Box 151, Napoleon, OH 43545
Phone: 419-592-4010 - Fax: 419-599-8393

APPLICATION FOR SIGN PERMIT

LOCATION OF PROPERTY: 1333 WOODLAWN AVE.

OWNER NAME: MEYER-BADEHOP INS. PHONE: 419-592-3751

OWNER ADDRESS: 1333 WOODLAWN AVE.

CONTRACTOR NAME: HARMON SIGN PHONE: 1-419-841-6656

IS CONTRACTOR REGISTERED WITH THE CITY OF NAPOLEON? YES NO

SIGN INFORMATION

TYPE: POST WALL GROUND AWNING

DIMENSIONS: 3'6" x 4'5" = TOTAL S.F. 16.2

** PLEASE INCLUDE ANY AND ALL SITE PLANS AND PLANS OF ABOVE SIGNS.

FEES:


\$35.00 BASE UP TO 50 S.F. OF SIGN, PLUS \$0.20 PER ADDITIONAL S.F., NOT TO EXCEED \$150.00

\$5.00 FLAT FEE FOR TEMPORARY SIGNS, TEMPORARY SPECIAL EVENT SIGNS, AND PORTABLE SIGNS OTHER THAN THOSE EXEMPT FROM FEE.(SEE BELOW)

NO FEE REQUIRED FOR TEMPORARY AND EASILY REMOVABLE 1ST AMENDMENT SIGNS, OR SIGNS RELATED TO RELIGIOUS OR CHARTIABLE CAUSES OR EVENTS.


APPLICANTS SIGNATURE

2/1/07
DATE

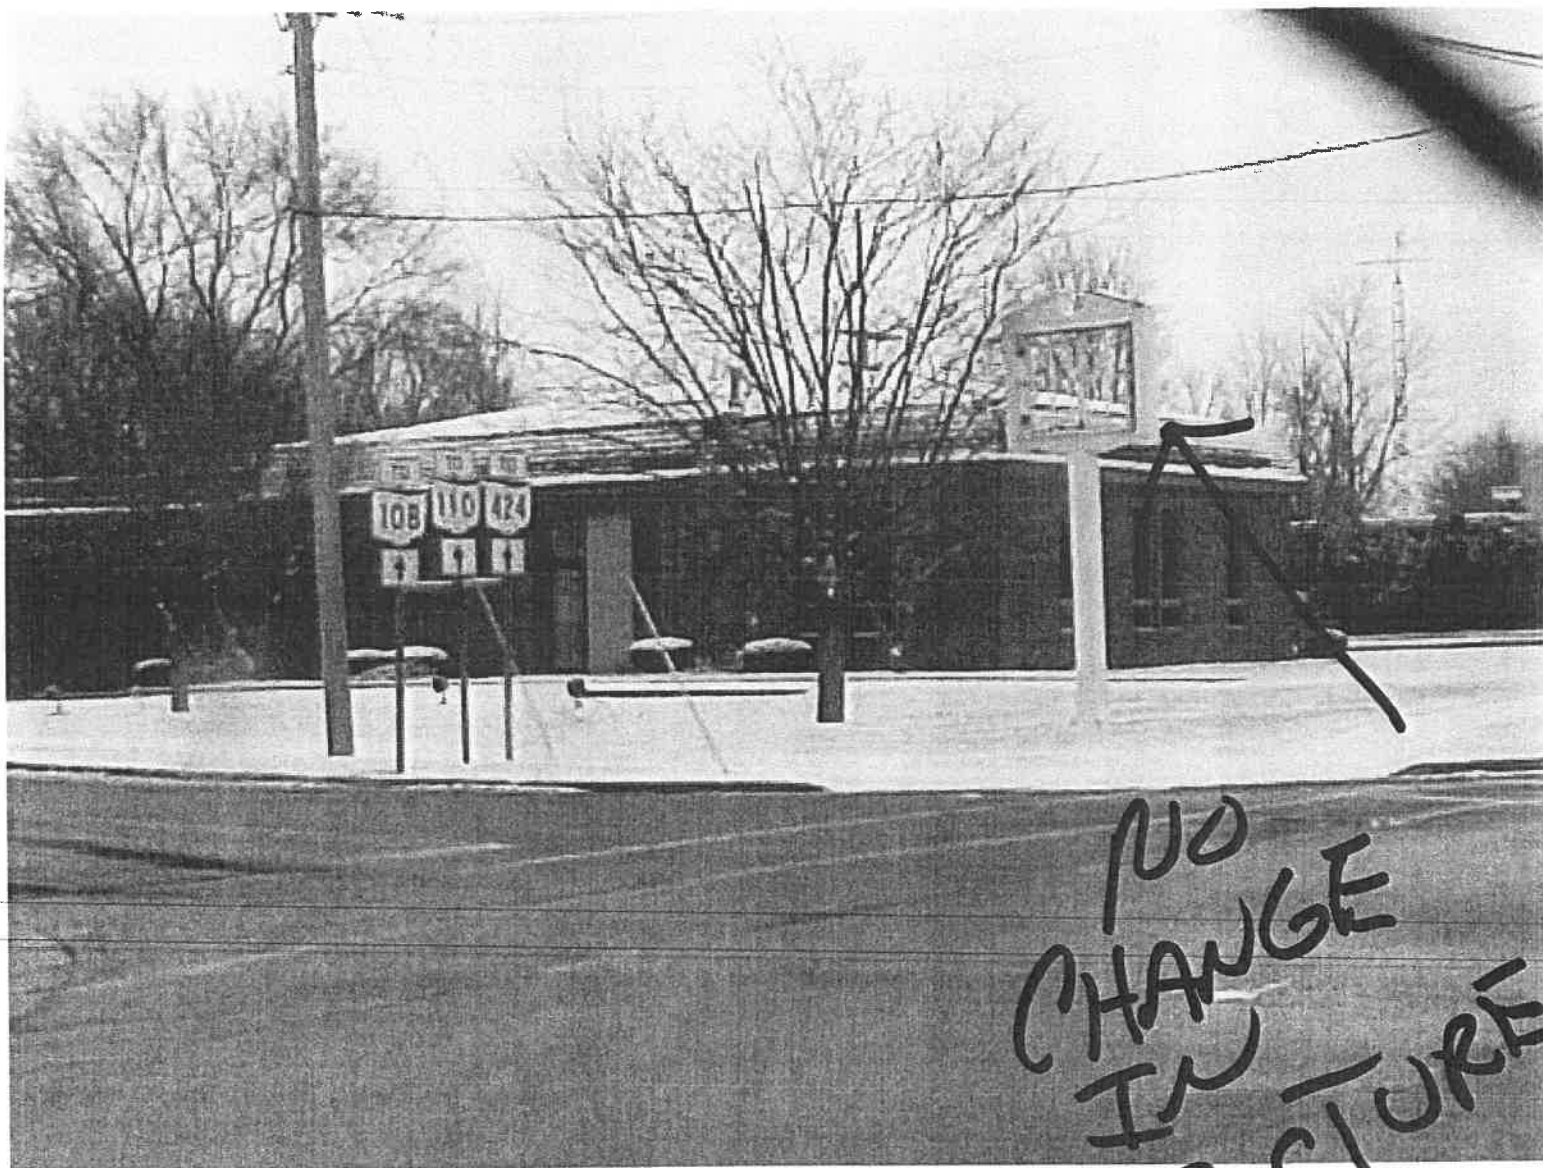


NO
CHANGE
IN
STRUCTURE
ONLY
FACE


FACE REPLACEMENT

FLAT LEXAN FACE REPLACEMENT WITH VINYL GRAPHICS FOR EXISTING DOUBLE FACE SIGN.
DIMENSIONS BELOW REFER TO THE VISUAL OPENING.

OPTION 1

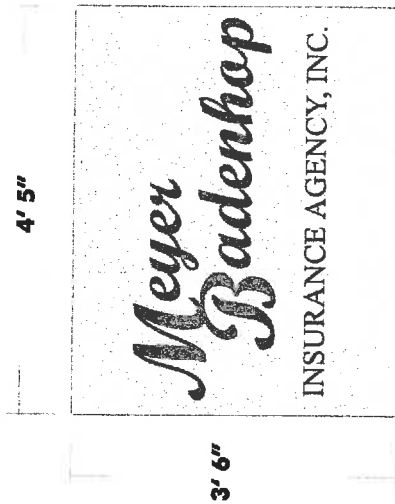

OPTION 2

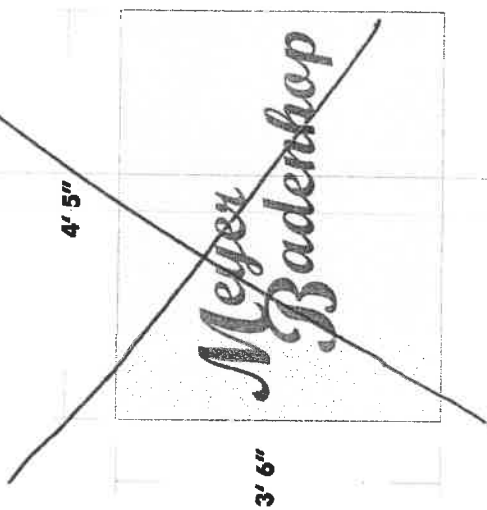

HARMON SIGN
PLANET NEON




This design & engineering is submitted as our proposal & is to remain our property exclusively until accepted & approved by purchase. © COPYRIGHT 2005

SALESMAN DAVE BRINK DRAWING# 005324-1 REVISION DATE DRAWN BY/DATE KJP 12-15-06
JOB NAME/LOCATION MEYER BADENHOP INS/NAPOLEON, OH SCALE 1/2" = 1'-0" FILENAME MEYBA-NO-06-FR-1



Emailed order 1-18-07

FACE REPLACEMENT - OPTION 1

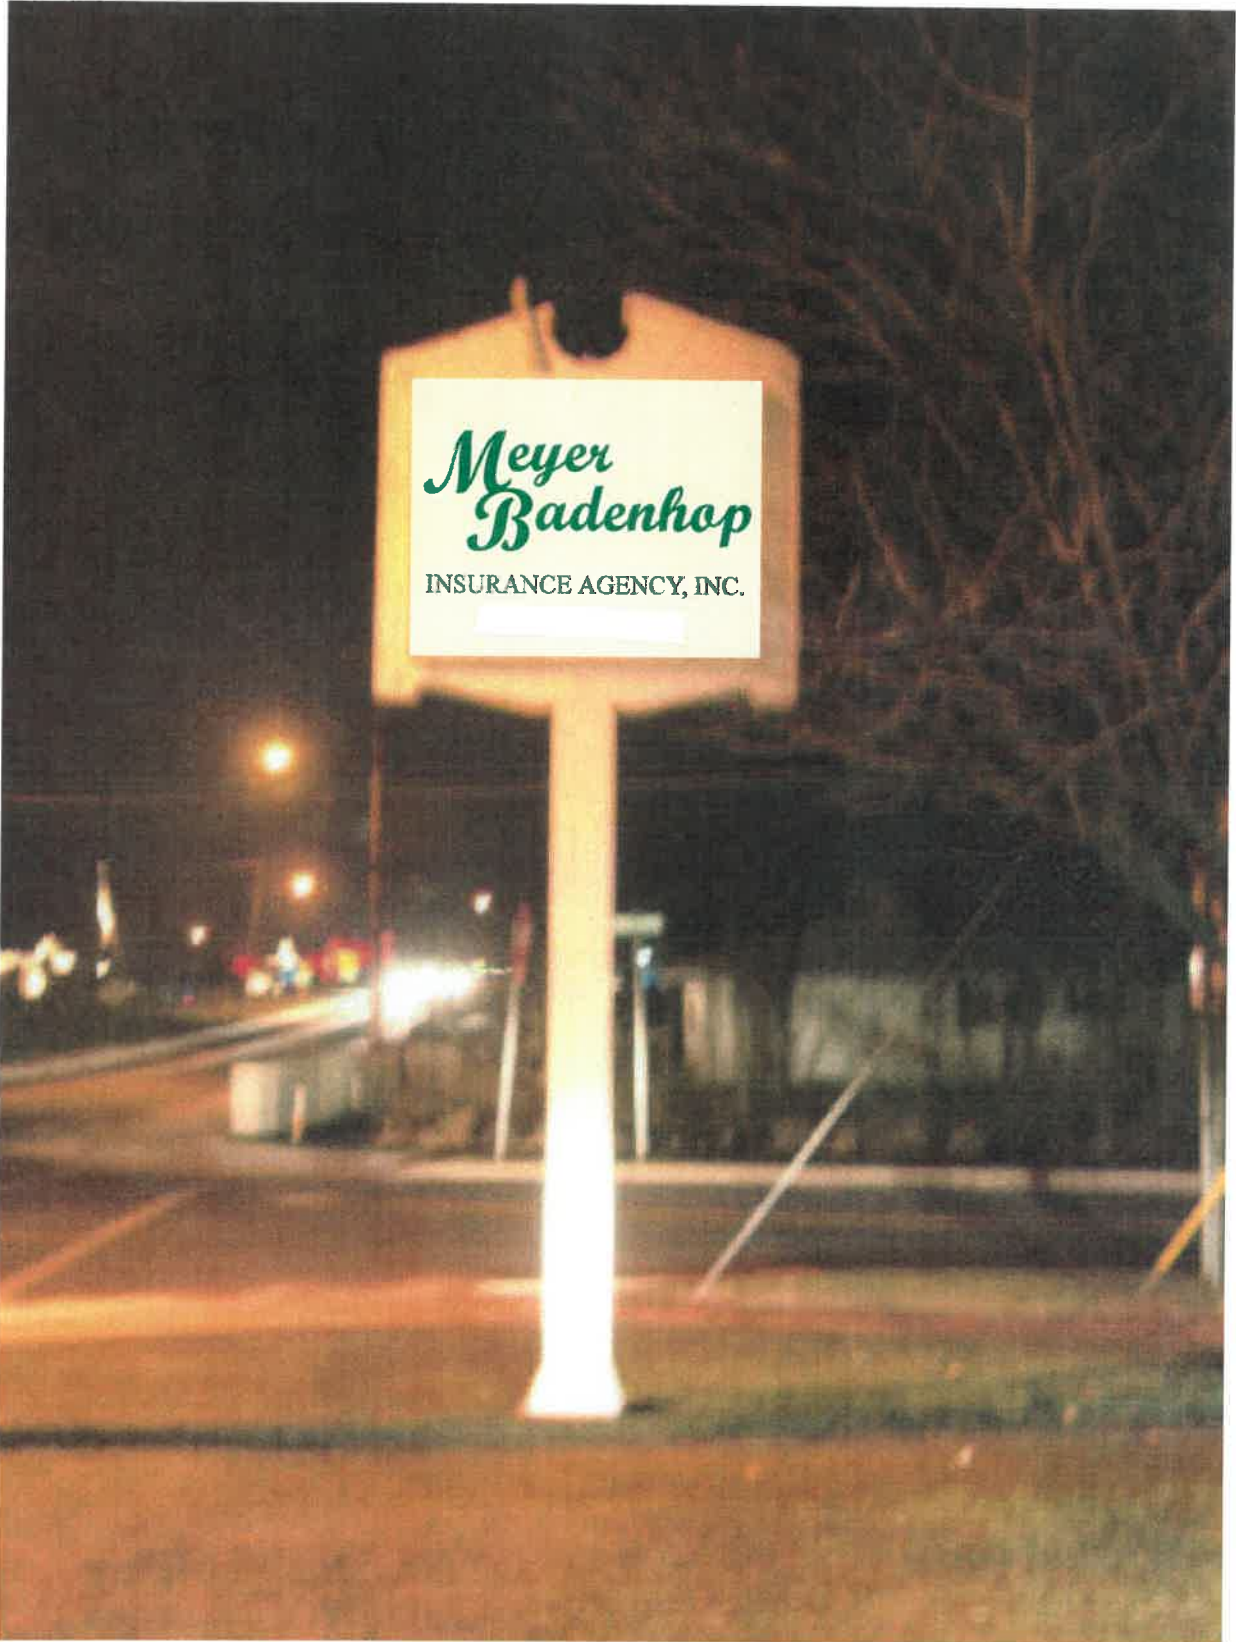

This design & engineering is submitted as our proposal & is to remain our property exclusively until accepted & approved by purchase © COPYRIGHT 2005



SALESMAN	DAVE BRINK	DRAWING#	005324-1	REVISION DATE		DRAWN BY/DATE	KJP 12-15-06
JOB NAME/LOCATION	MEYER BADENHOP INS/NAPOLEON, OH	SCALE	NO SCALE	FILENAME	MEYBA-NO-06-FR-1		