


1420 WOODLAWN AVENUE
ILLEGAL DOWNSPOUT INVESTIGATION

2015

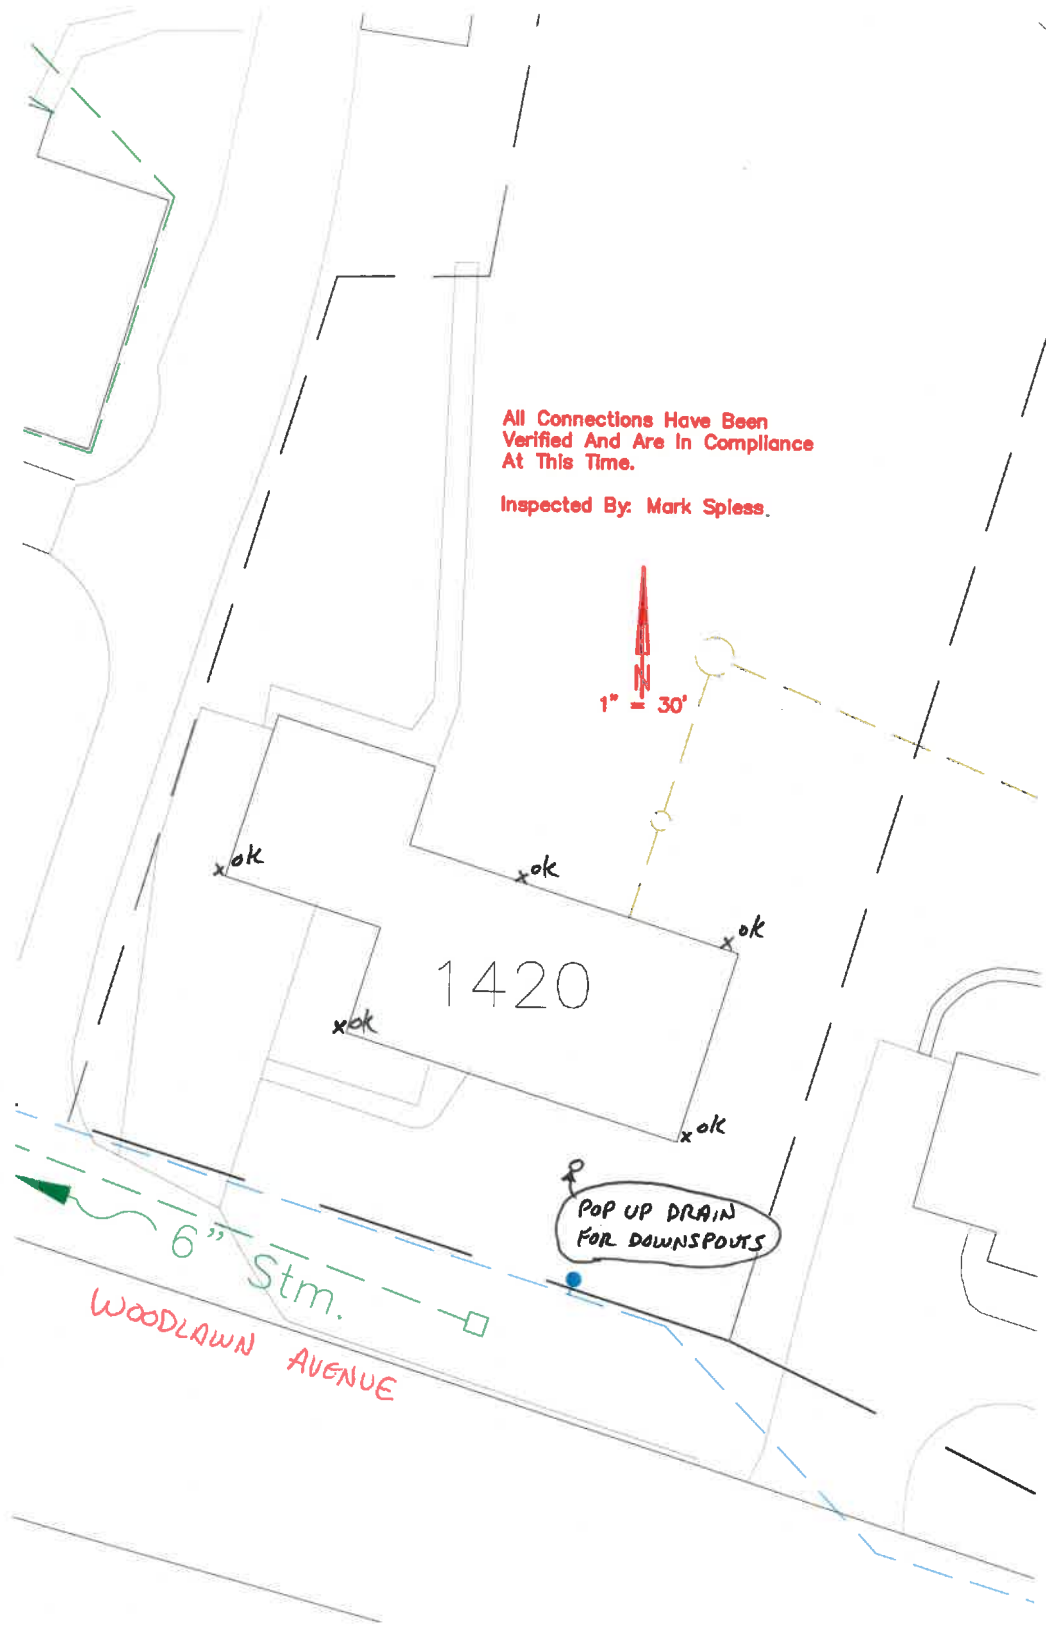

All Connections Have Been
Verified And Are In Compliance
At This Time.

Inspected By: Mark Spless.

1" = 30'

POP UP DRAIN
FOR DOWNSPOUTS

6" Stm.
WOODLAWN AVENUE