


18" Stm. - Wood etc

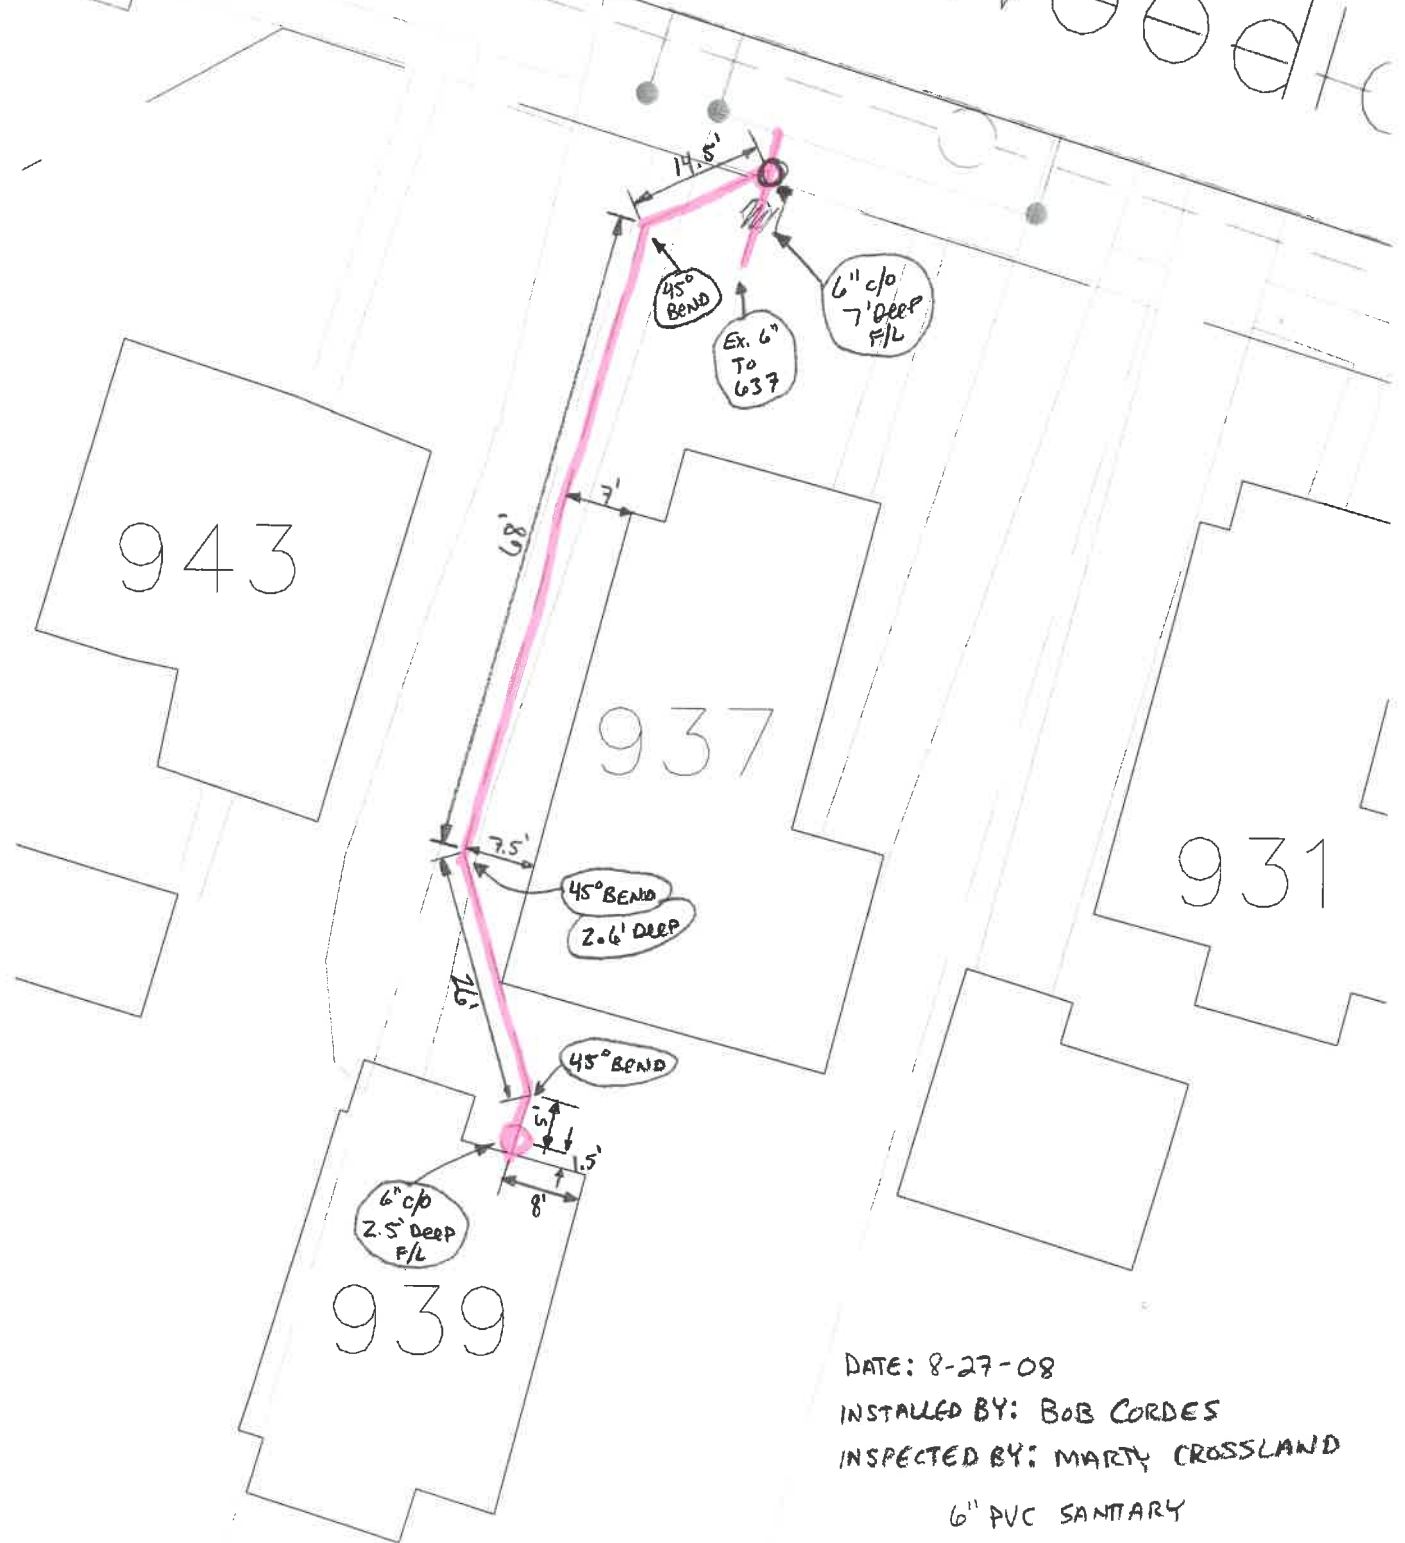

DATE: 8-27-08
INSTALLED BY: BOB CORDES
INSPECTED BY: MARTY CROSSLAND

6" PVC SANITARY
1" = 20'