


COR. OSPCS: X _____ Y _____, FOR DEPT. _____, SH. N-13-2-1D

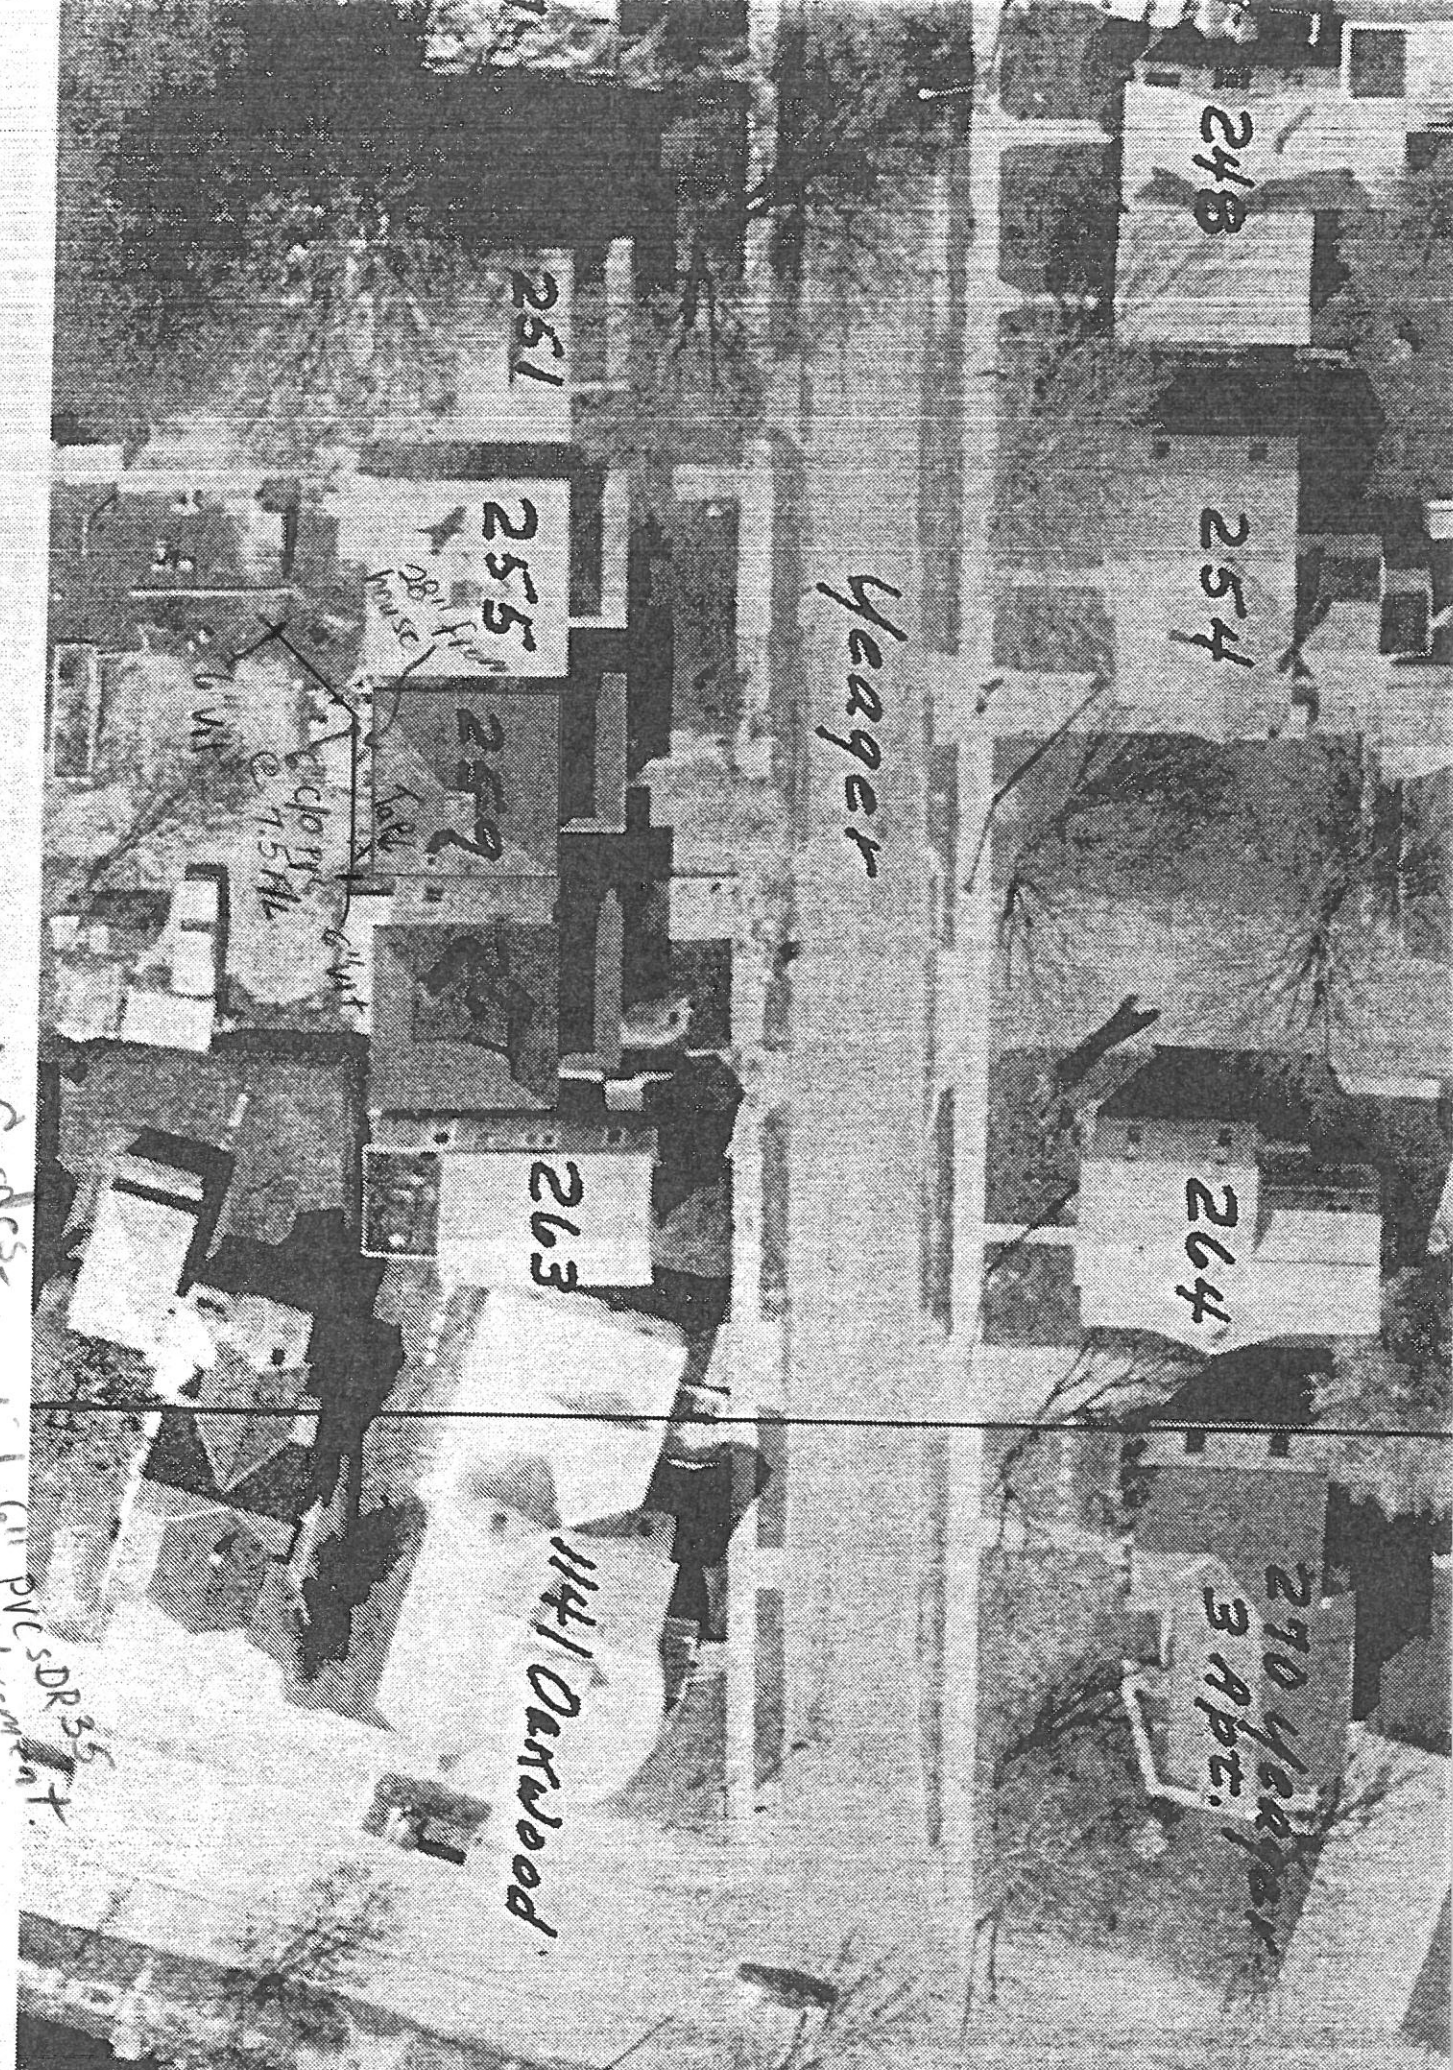

248

254

264

270 Yeager
3 Apt.

Yeager

251

255

259

263

1141 Oakwood

Bob Cordes
7.5 ft
6.0 ft

Bob Cordes 11-2
partia sewer
GII PVC SDR 35 ft.