

CITY OF NAPOLEON WATER TAPPING PERMIT FORM

PERMIT #:

ISSUED:

JOB LOCATION: _____

SUBDIVISION NAME: _____ LOT #: _____

OWNER:

ADDRESS: 259 Yeager St

CONTRACTOR: _____ PHONE: _____

TAP SIZE: 1" X 1.5" _____ 2" _____ OTHER _____

AMOUNT PAID: _____ YOKE SIZE: _____


PLUMBING CONTRACTOR: _____ PH: _____

DATE OF TAP: 2-8-02 OLD TAP #: 600 NEW TAP #: 0201

SIZE AND KIND OF MAIN: 4" CIP

LOCATION OF MAIN: 2' North of South curb DEPTH OF MAIN: 4'

DIST FROM HYDRANT\VALVE: 178' W of Hyd DIST TO CURB STOP FROM CORP: 5'

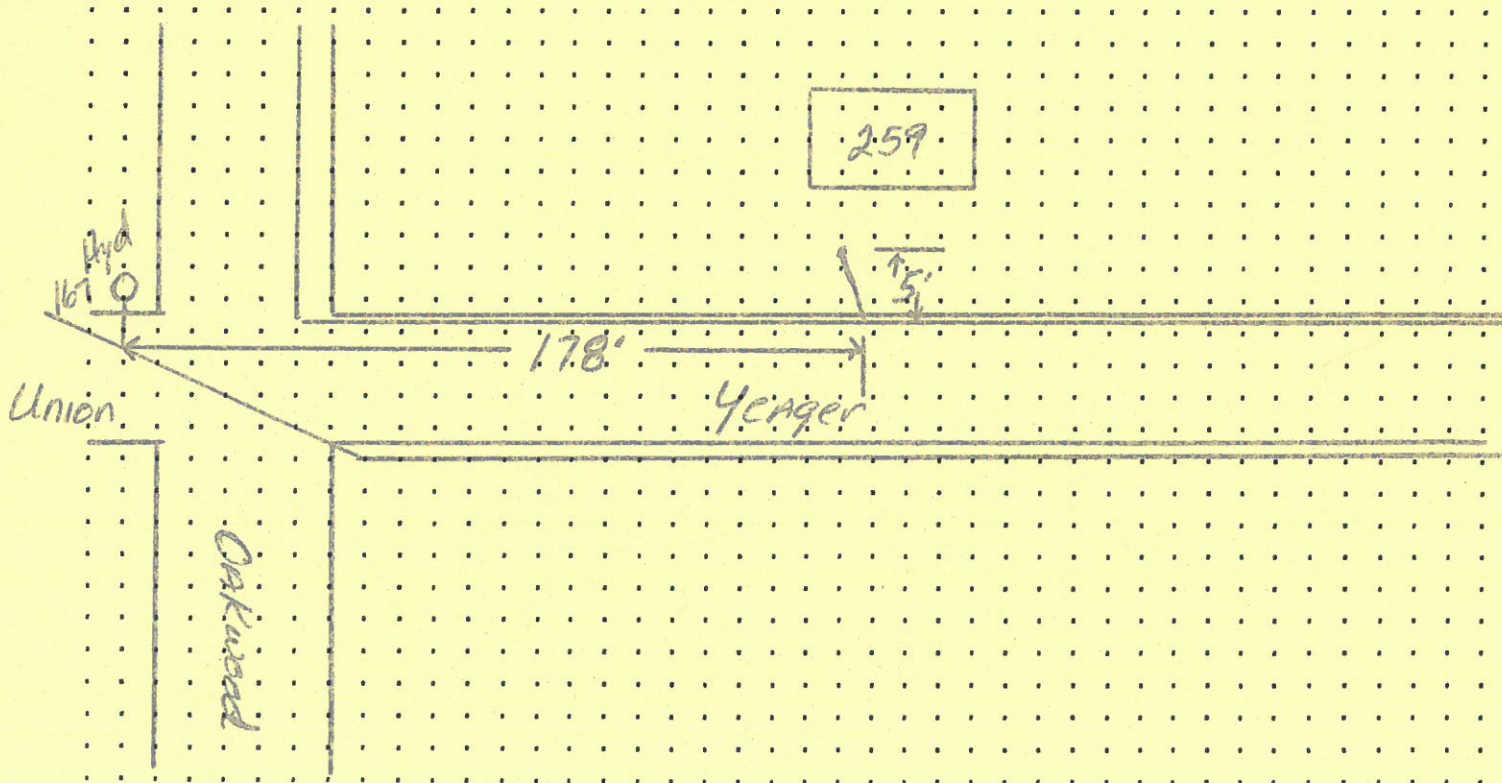

DATE APPROVED: Feb 11, 2002

BY: Jffrey E. Mantel

CITY OF NAPOLEON WATER TAPPING PERMIT FORM

PERMIT #:

ISSUED:

JOB LOCATION: _____

SUBDIVISION NAME: _____ LOT #: _____

OWNER:

ADDRESS: 259 Yeager St

CONTRACTOR: _____ PHONE: _____

TAP SIZE: 1" X 1.5" _____ 2" _____ OTHER _____

AMOUNT PAID: _____ YOKE SIZE: _____


PLUMBING CONTRACTOR: _____ PH: _____

DATE OF TAP: 2-8-02 OLD TAP #: 600 NEW TAP #: 0201

SIZE AND KIND OF MAIN: 4" CIP

LOCATION OF MAIN: 2' North of South curb DEPTH OF MAIN: 4'

DIST FROM HYDRANT\VALVE: 178' W. of Hyd 167 DIST TO CURB STOP FROM CORP: 5'

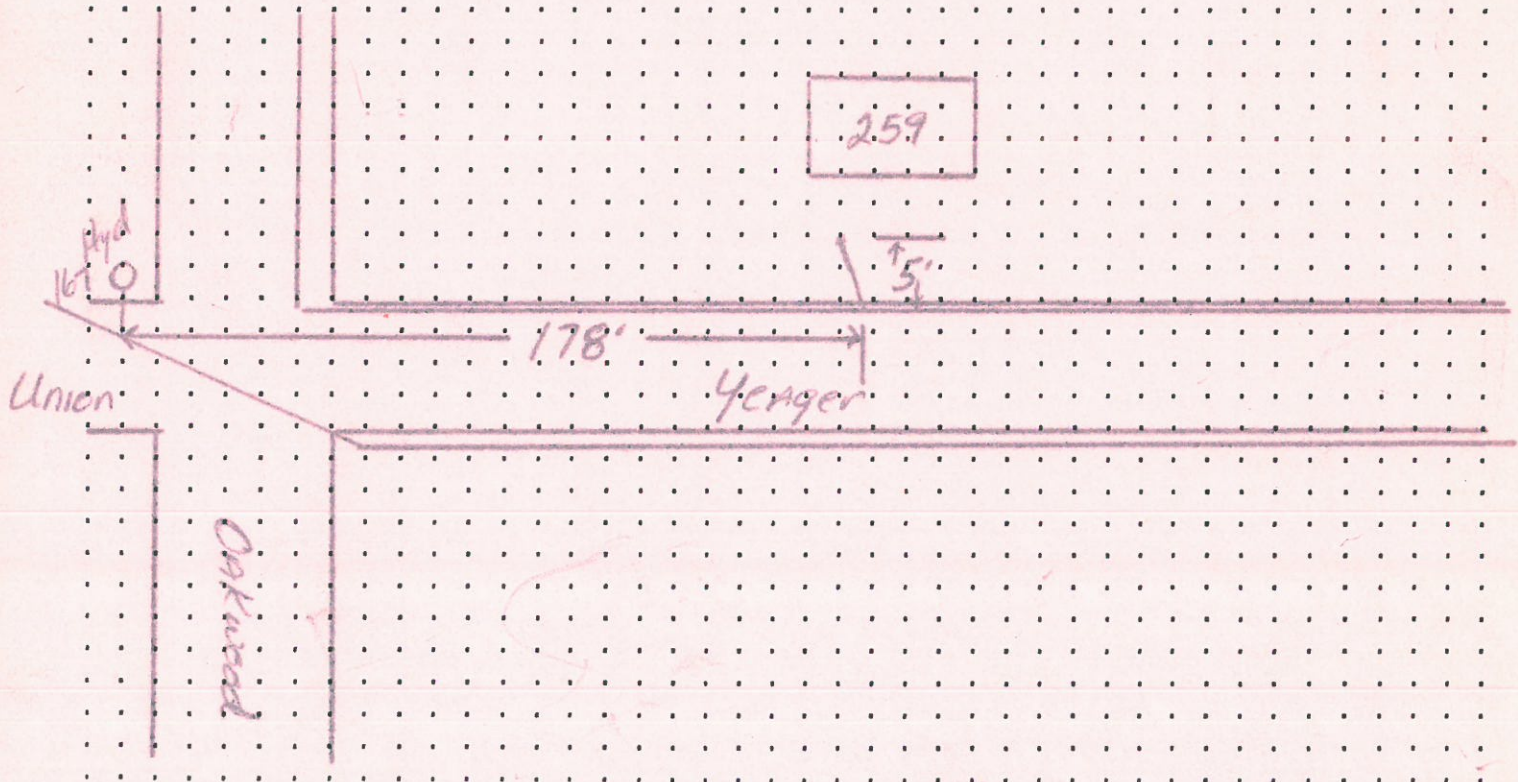

DATE APPROVED: Feb 11, 2002 BY: Jffrey E. Manting