

WATER TAPPING PERMIT

issued by

The Napoleon Water Distribution Department

255 West Riverview Ave. Napoleon, Ohio 43545 Pn. 592-4010

Permit No. W-0483

Issued 11-15-94

Received of Arnold Baden

(\$ 975) .00

(Charge for tapping permit to supply water service to) Lot No. _____ Sub Div. _____

Street No. 0-484 St. Rt. 108 Tap Size 1" Cost \$ _____ .00 Plumber Von Deylen P+H

will call when line is in.

Date completed _____ Approved by _____

water distribution dept.


finance director

Name Arnold Baden Size of tap 1" Date 12-2-94 Street and No. 0-368 St. Rt. 108

Old Tap No. _____ New Tap No. 94169 Size and Kind of Main 6" A.C.

Location of Main 30' East of East pavement edge Depth of Main 5'

Distance from Hydrant/Valve 776' South of Valve 259 Distance to Curb Stop from Corp. 5'

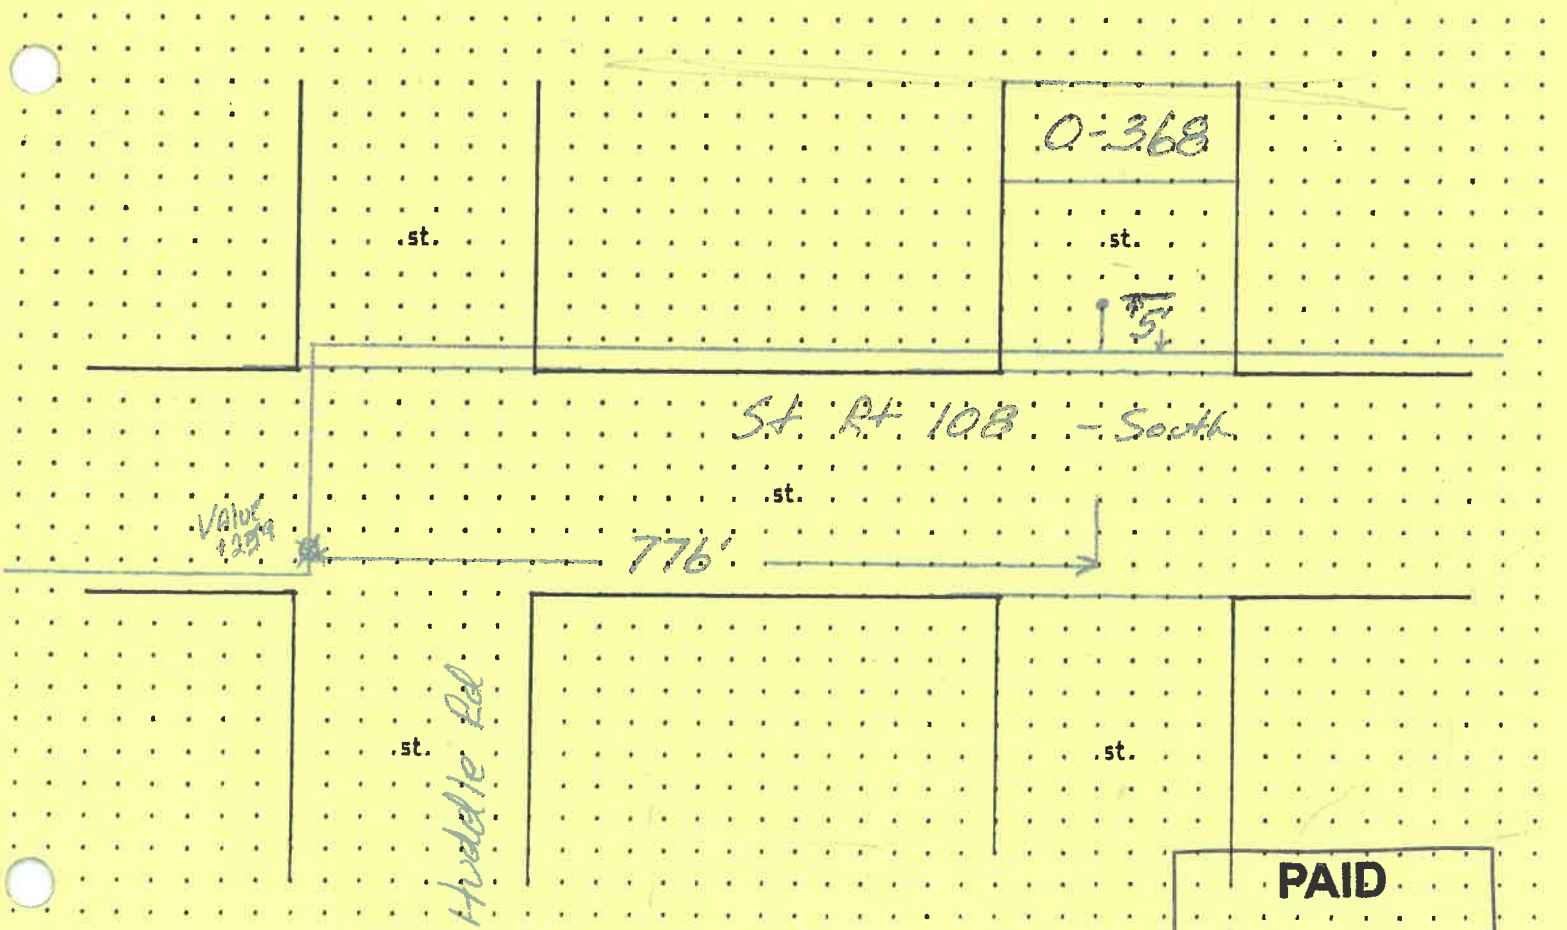

PAID
 NOV 15 1994
 CITY OF NAPOLEON