


Fifth St.

Date Installed: 5-16-14  
Installed by: Terry Hillis  
Inspected by: Rex Moll, Andrew Taylor

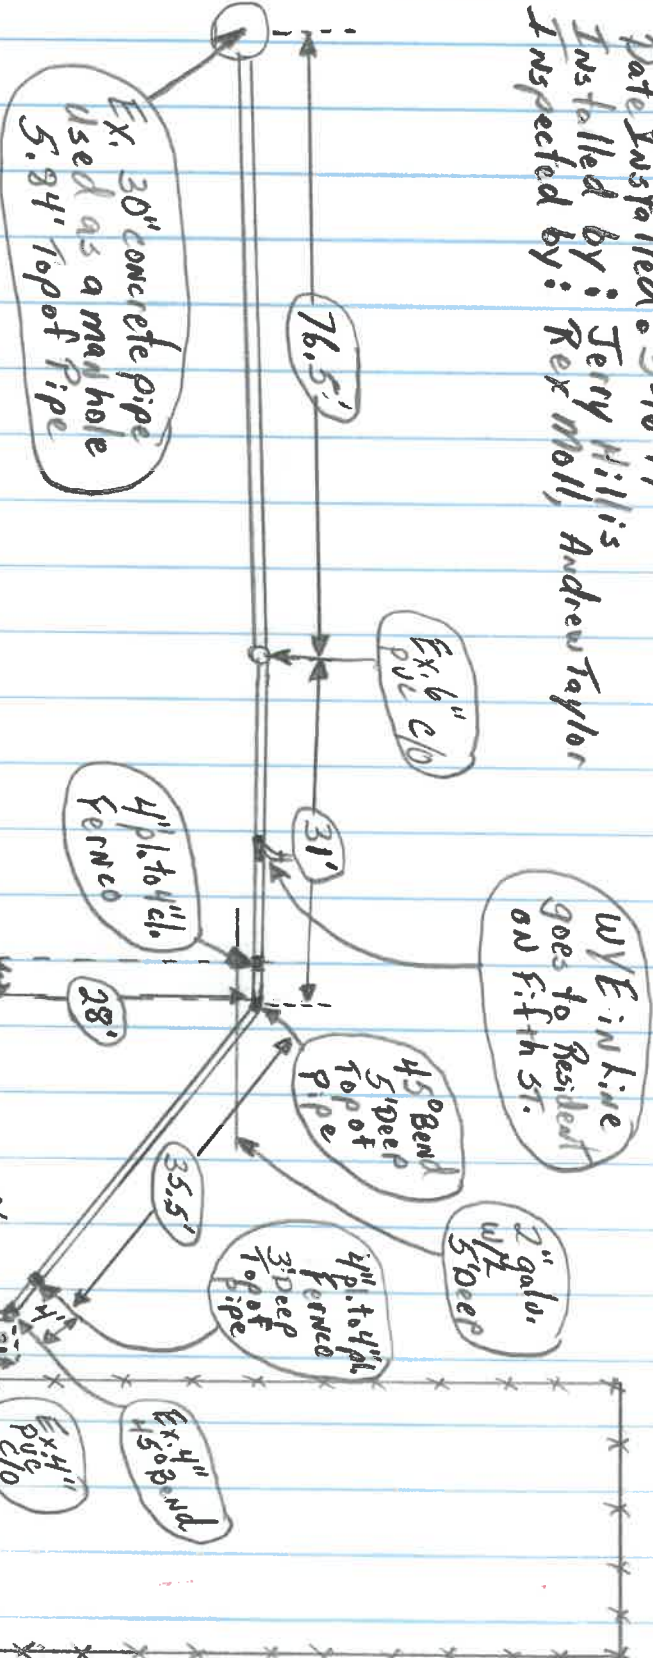

Ex. 30" concrete pipe used as a manhole 5.84' Top of Pipe

WYE in line goes to Resident on Fifth St.

2" galv. w/ 5' Deep

45° Bend 5' Deep Top of Pipe

4" p. to 4" p. fence 3' deep Top of Pipe

Ex. 4" pipe

Ex. 4" pipe

H.N. 329  
E. Barnes St.

H.N. 325  
E. Barnes St.


Garage

Concrete Deck

Concrete

concrete Drive


E. Barnes St.

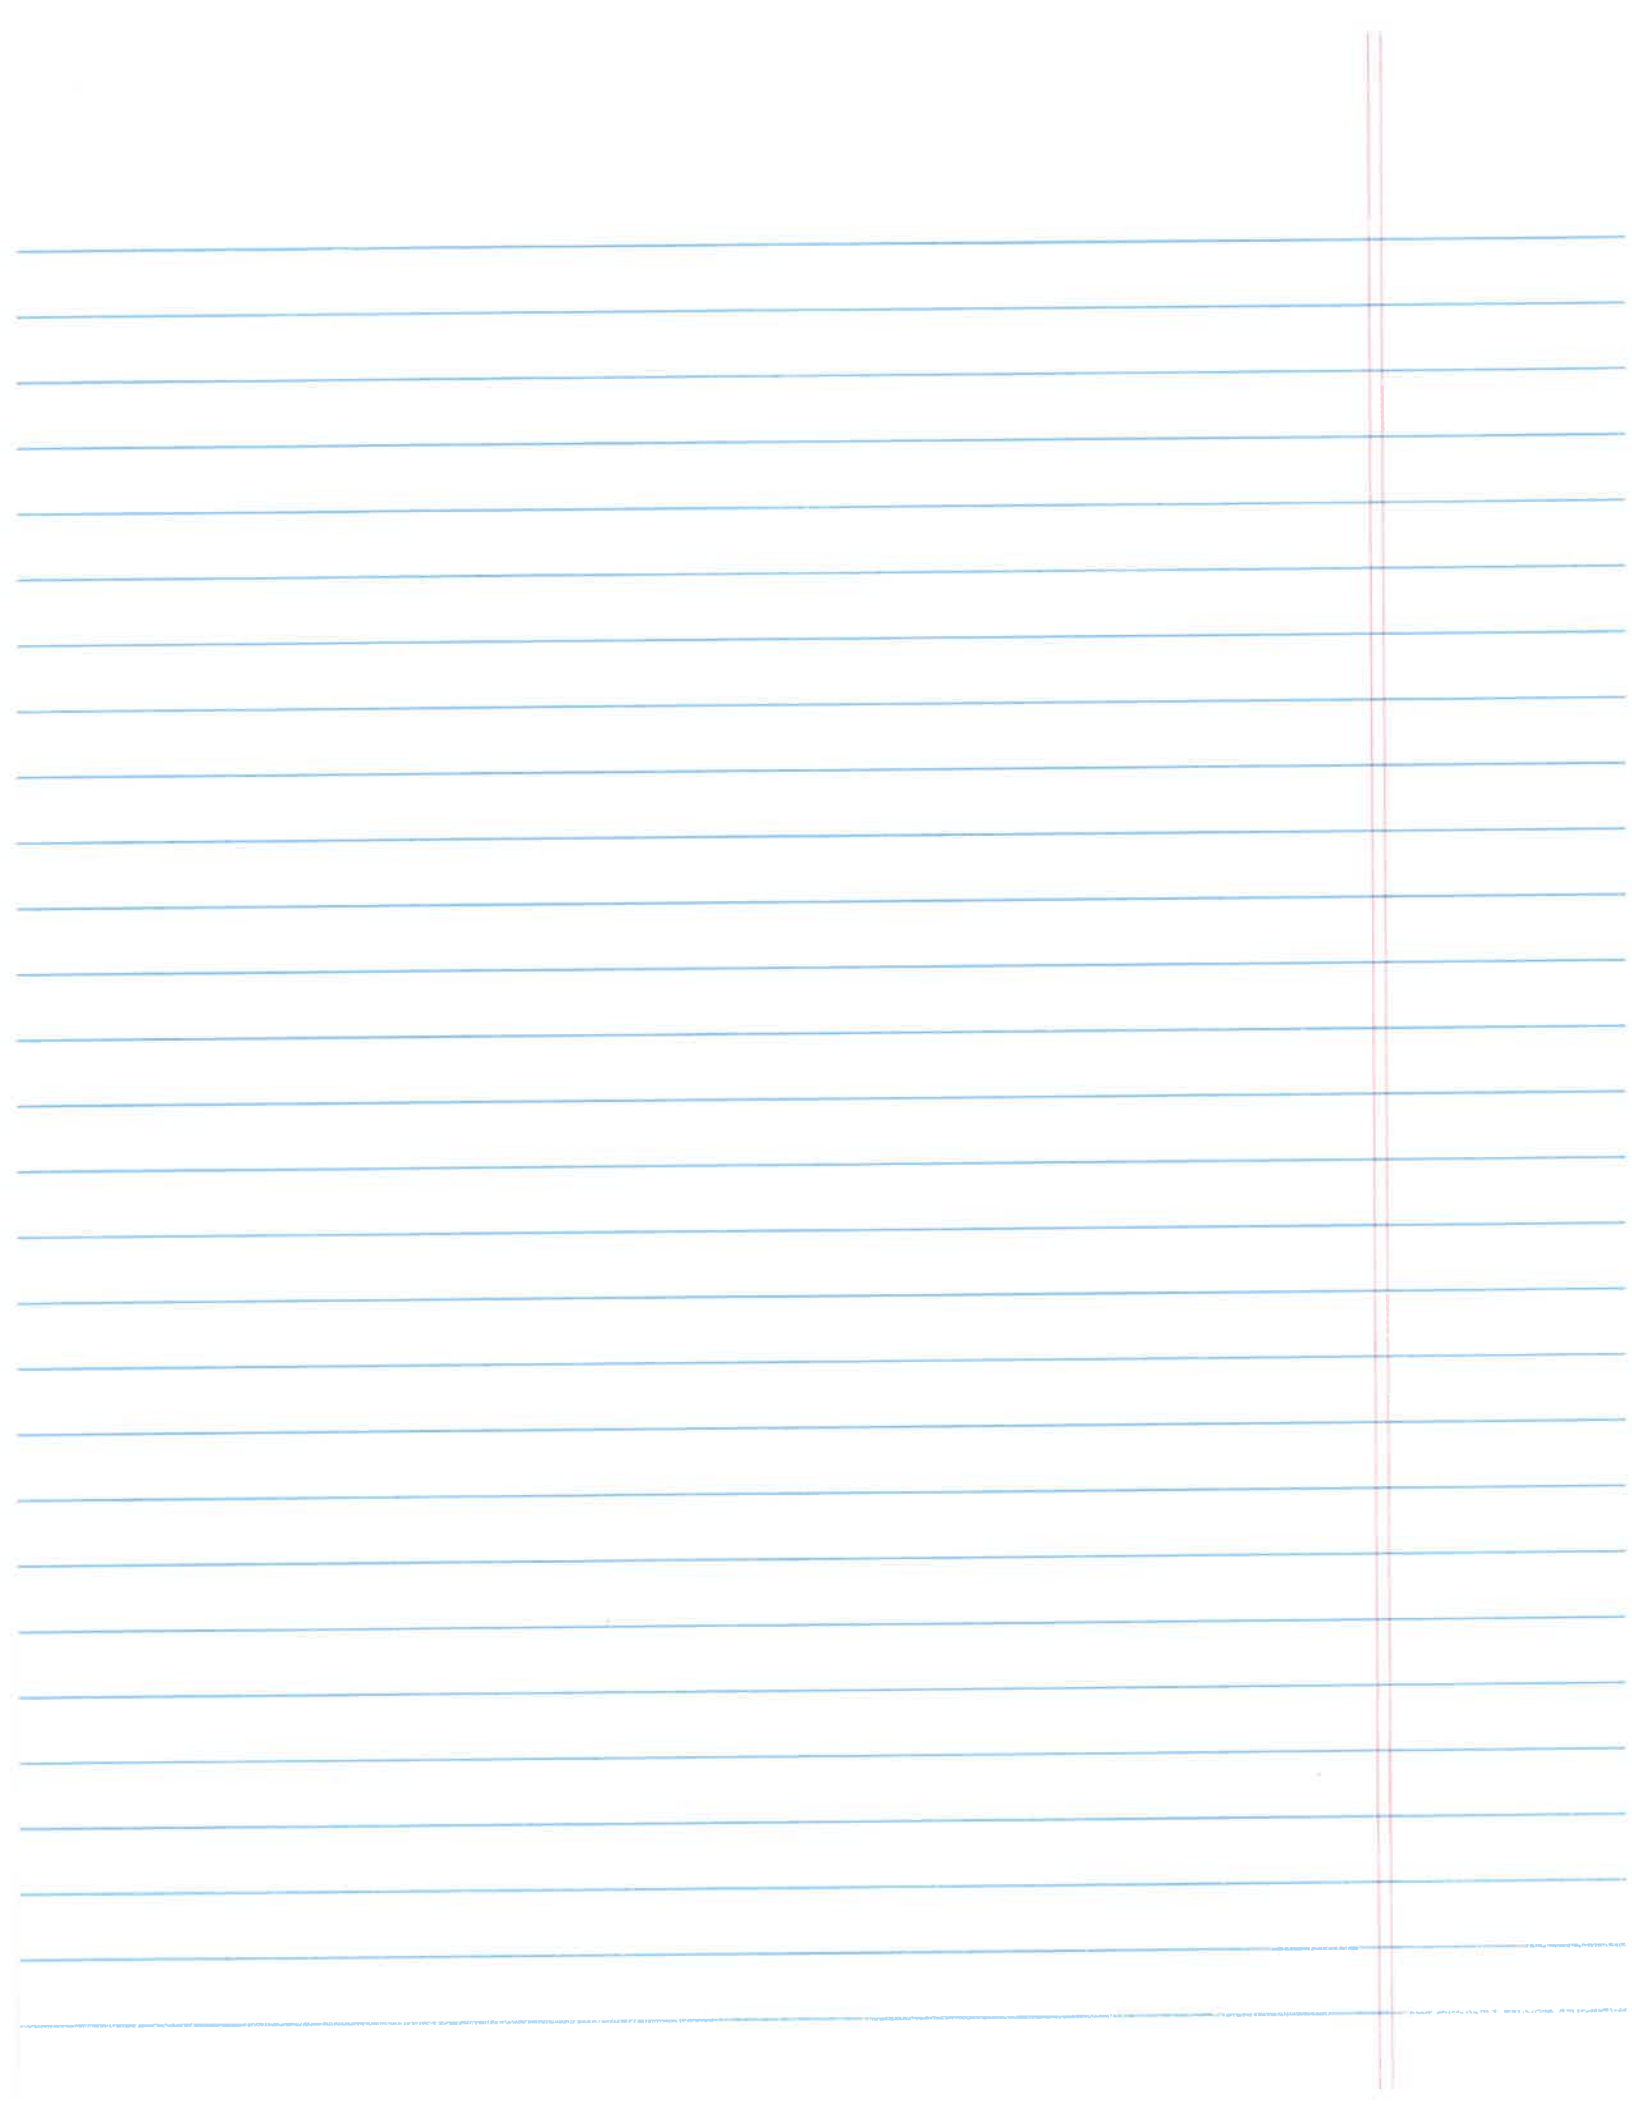

325 E. Barnes

Fifth St.

Date Installed: 5-16-14  
Installed by: Terry Hillis  
Inspected by: Rex Moll, Andrew Taylor

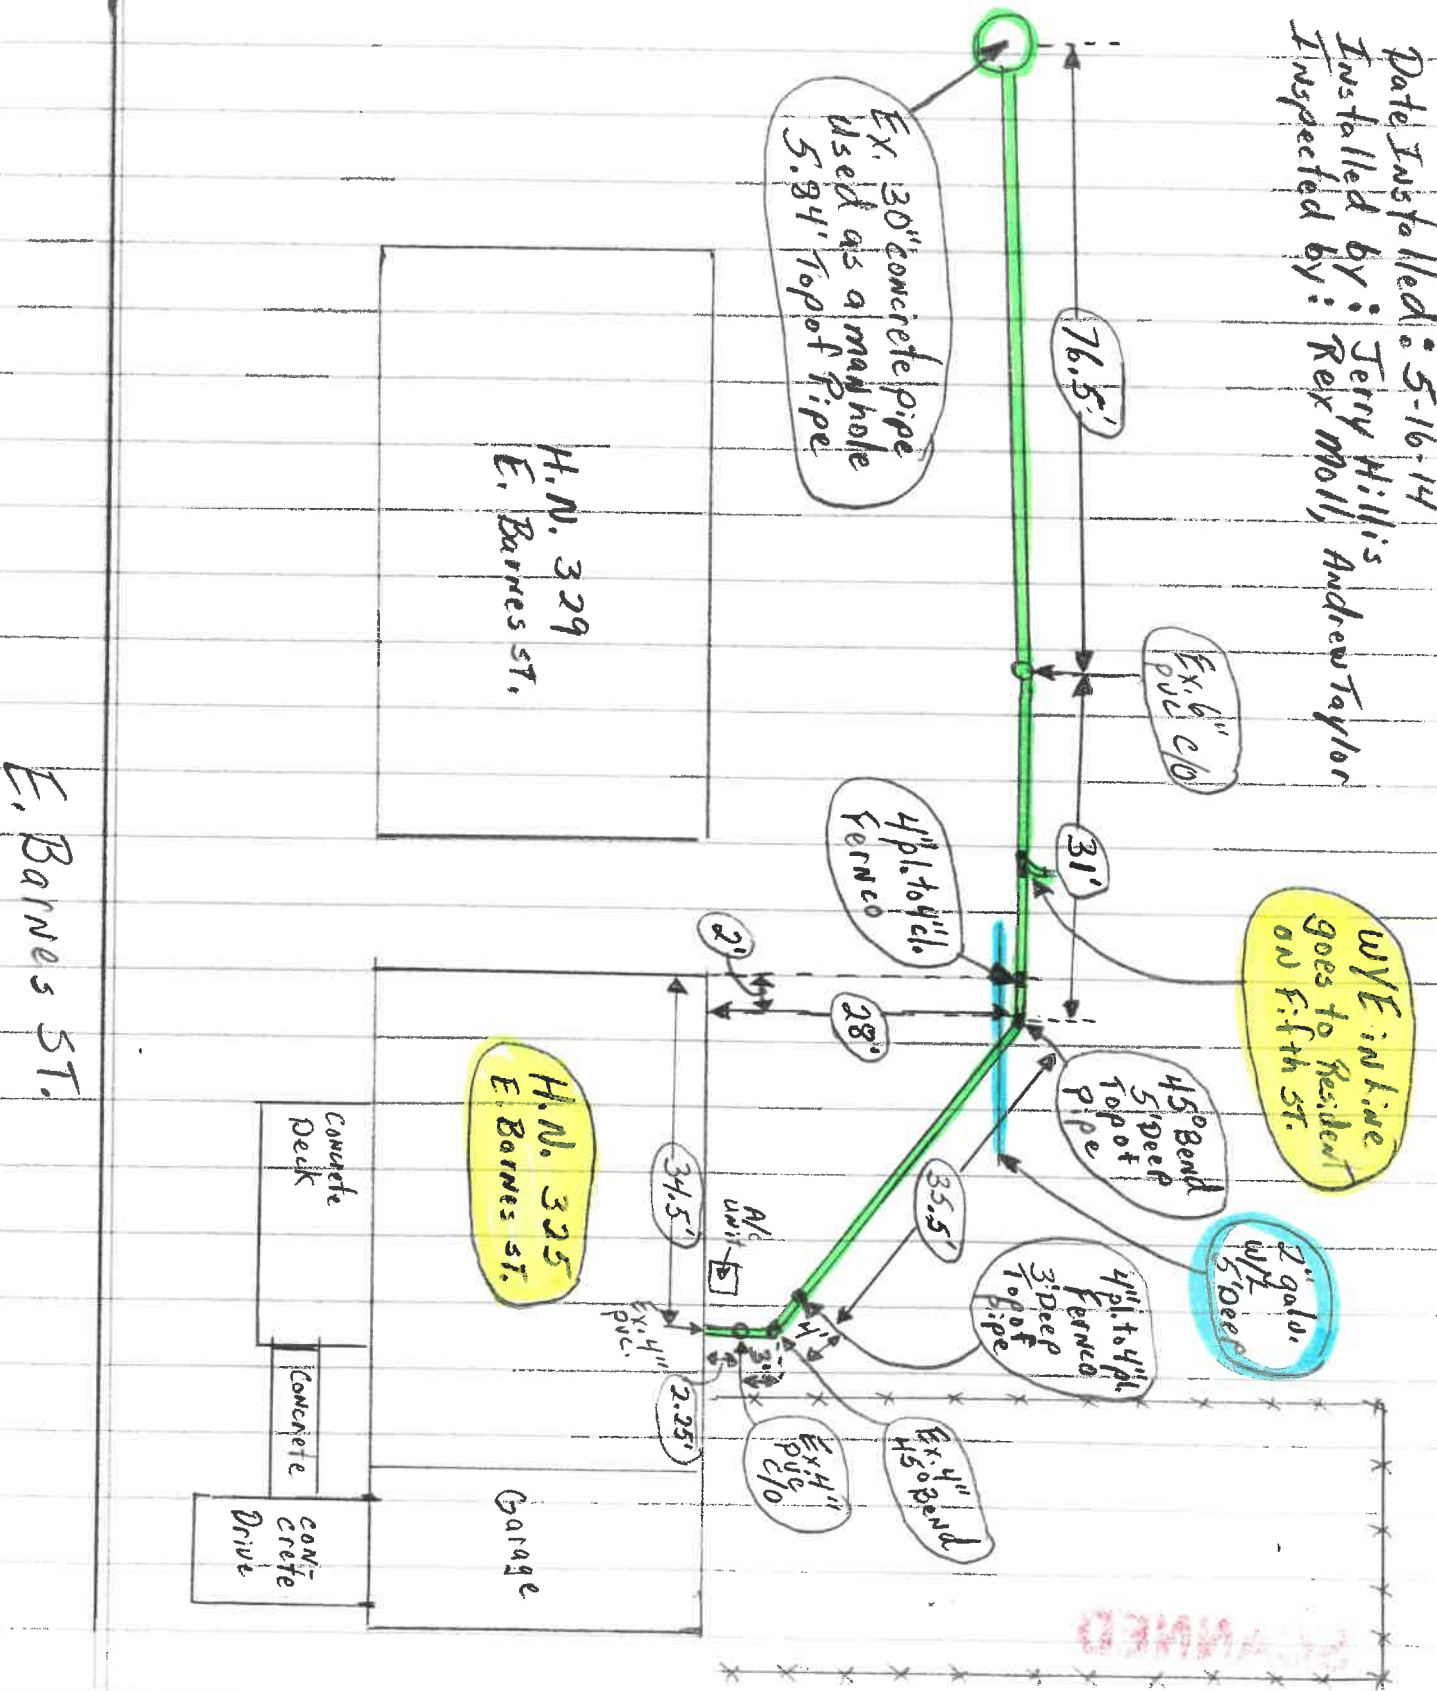

APPROVED

**SCANNED**  
to Codepal