

PERMIT

CITY OF NAPOLEON - BUILDING DEPARTMENT

255 West Riverview Avenue, Napoleon, Ohio 43545 - 419-592-4010

Permit No. 01259 Issued 10-13-86
date

Job Location 122 Brownell
address

Lot 3 Springwell's Addition
sub-div or legal discript

Issued By Eldon Huber
building official

Owner Jane Hoeffel
name tel.

Address 122 Brownell

Agent Dennis Damman 592-3957
builder-eng.-etc. tel.

Address R-475 Rd. 13 A Napoleon, Ohio

Description of Use Unattached Garage

Residential 1
no. dwelling units

Commercial _____ Industrial _____

New _____ Add'n. _____ Alter X Remodel _____

Mixed Occupancy _____

Change of Occupancy _____

Estimated Cost \$ 3,000.00

FEE	BASE	PLUS	TOTAL
<input checked="" type="checkbox"/> BUILDING	3.00	9.00	12.00
<input type="checkbox"/> ELECTRICAL			
<input type="checkbox"/> PLUMBING			
<input type="checkbox"/> MECHANICAL			
<input type="checkbox"/> DEMOLITION			
<input type="checkbox"/> ZONING			
<input type="checkbox"/> SIGN			
WATER TAP			
SEWER TAP			
TEMP. ELECT.			
ADDITIONAL PLAN REVIEW	Struct. <u>2-copies</u> hrs <u>1.50</u>		
	Elect. _____ hrs _____		
TOTAL FEES.....			\$12.50
LESS MIN. FEES PAID _____			
			<small>date</small>
BALANCE DUE.....			

ZONING INFORMATION

district <u>B</u>	lot dimensions <u>82'6" X 165'0"</u>	area <u>13,613 S.F.</u>	front yd <u>107' +</u>	+side yds <u>25' -</u>	rear yd <u>10' +</u>
max hgt <u>35' Max.</u>	no pkg spaces <u>2- Min.</u>	no ldg spaces	max cover <u>45%</u>	petition or appeal req'd	date appr

WORK INFORMATION:

Size: Length 48'2" Width 25'0" Stories 1 Ground Floor Area 1205 S.F.

Height _____ Building Volume (for demo. permit) _____ cu. ft.

Electrical: N.A. brief description

Plumbing: N.A. brief description

Mechanical: N.A. brief description

Sign: _____ Dimensions _____ Sign Area CITY OF NAPOLEON

Additional Information: New Sloped roof - asphalt shingles over 15# felt over 1/2" sheathing over rafters and ceiling joists.

Date 12-31-86 Applicant Signature Jane A. Hoeffel
owner-agent

PAID
DEC 31 1986

INSPECTION RECORD

	UNDERGROUND			ROUGH-IN						FINAL		
	Type	Date	By	Type	Date	By	Type	Date	By	Type	Date	By
PLUMBING	Building Drains			Drainage, Waste & Vent Piping			Indirect Waste			Drainage, Waste & Vent Piping		
	Water Piping									Backflow Prevention		
	Building Sewer			Water Piping			Condensate Lines			Water Heater		
	Sewer Connection									FINAL APPROVAL		
MECHANICAL	Refrigerant Piping			Refrigerant Piping			Chimney(s)			Grease Exhaust System		
				Duct Furnace(s)			Fire Dampers			Air Cond. Unit(s)		
	Ducts/Plenums			Ducts/Plenums			<input type="checkbox"/> Radiant Htr(s) <input type="checkbox"/> Unit Htr(s)			Refrigeration Equipment		
				Duct Insulation			Pool Heater			Furnace(s)		
				Combustion Products Vents			Ventilation <input type="checkbox"/> Supply <input type="checkbox"/> Exhst.			FINAL APPROVAL		
ELECTRICAL	Conduits & or Cable			Conduits/Cable			<input type="checkbox"/> Range <input type="checkbox"/> Dryer			Temp Service Temp Lighting		
	Grounding & or Bonding			Rough Wiring			<input type="checkbox"/> Generator(s) <input type="checkbox"/> Motors			Fixtures Lampholders		
	Floor Ducts Raceways			Service Panel Switchboard			<input type="checkbox"/> Water Htr <input type="checkbox"/> Welder			Signs		
	Service Conduit			Busways Ducts			<input type="checkbox"/> Heaters <input type="checkbox"/> Heat Cable			Electric Mtr. Clearance		
	Temporary Power Pole			Subpanels			<input type="checkbox"/> Duct Htr(s) <input type="checkbox"/> Furnace(s)			FINAL APPROVAL		
BUILDING	Location, Set-backs, Esmt(s)			Exterior Wall Construction			Roof Covering Roof Drainage			Smoke Detector		
	Excavation						Exterior Lath			Demolition (sewer cap)		
	Footings & Reinforcing						<input type="checkbox"/> Interior Lath <input type="checkbox"/> Wallboard					
	Floor Slab			Interior Wall Construction			Fire Wall(s)			Building or Structure		
	Foundation Walls			Columns & Supports			Fireplace Chimney					
	Sub-soil Drain			Crawl Space <input type="checkbox"/> Vent <input type="checkbox"/> Access			Attic <input type="checkbox"/> Vent <input type="checkbox"/> Access					
	Piles			Floor System(s)						FINAL APPROVAL BLDG. DEPT.	10/23	EH
			Roof System		10/14	EH	Special Insp Reports Rec'd			Certificate of Occupancy Issued		
ADDITIONAL	INSPECTIONS, CORRECTIONS, ETC.						INSPECTIONS, CORRECTIONS, ETC.					
							FINAL APPROVAL SUBJECT TO ATTIC ACCESS DOOR DEING 10/23 ① INSTALLED					

PERMIT

CITY OF NAPOLEON - BUILDING DEPARTMENT

01260 255 West Riverview Avenue, Napoleon, Ohio 43545 - 419-592-4010

Permit No. [REDACTED] Issued 10-13-86
date

Job Location 122 BROWNELL
SPRINGWELLS ADD, address

Lot 3
sub-div or legal discript

Issued By EH
building official

Owner JANE HOFFEL
name tel.

Address 122 BROWNELL

Agent DENNIS DAMMAN 592-3957
builder-eng.-etc. tel.

Address R-475 RD 13A WAP, OHIO

Description of Use UNATTACHED GARAGE
~~STORAGE~~

Residential 1
no. dwelling units

Commercial _____ Industrial _____

New _____ Add'n. _____ Alter X Remodel _____

Mixed Occupancy _____

Change of Occupancy _____

Estimated Cost \$ 3000.00

FEES	BASE	PLUS	TOTAL
<input checked="" type="checkbox"/> BUILDING	3.00	9.00	12.00
<input type="checkbox"/> ELECTRICAL			
<input type="checkbox"/> PLUMBING			
<input type="checkbox"/> MECHANICAL			
<input type="checkbox"/> DEMOLITION			
<input type="checkbox"/> ZONING			
<input type="checkbox"/> SIGN			
WATER TAP			
SEWER TAP			
TEMP. ELECT.			
ADDITIONAL PLAN REVIEW	Struct. <u>2-COPYS</u>	hrs <u>150</u>	
	Elect. _____	hrs _____	
TOTAL FEES.....			<u>12.50</u>
LESS MIN. FEES PAID _____			
BALANCE DUE.....			

ZONING INFORMATION

district	lot dimensions	area	front yd	side yds	rear yd
B	82'-6" x 165'-0"	13,613 S.F.	107'±	25'±	10'±
max hgt	no pkg spaces	no ldg spaces	max cover	petition or appeal req'd	date appr
35' MAX	2-MW		45%		

WORK INFORMATION:

Size: Length 48'-2" Width 25'-0" Stories 1 Ground Floor Area 1205 S.F.

Height _____ Building Volume (for demo. permit) _____ cu. ft.

Electrical: N.A. brief description _____


Plumbing: N.A. brief description _____

Mechanical: N.A. brief description _____


Sign: _____ type _____ Dimensions _____ Sign Area _____


Additional Information: NEW SLOPED ROOF - ASPHALT SHINGLES OVER 15# FPLY OVER 1/2" SHEATHING OVER RAFTERS & CEILING JOISTS.

Date _____ Applicant Signature _____
owner-agent

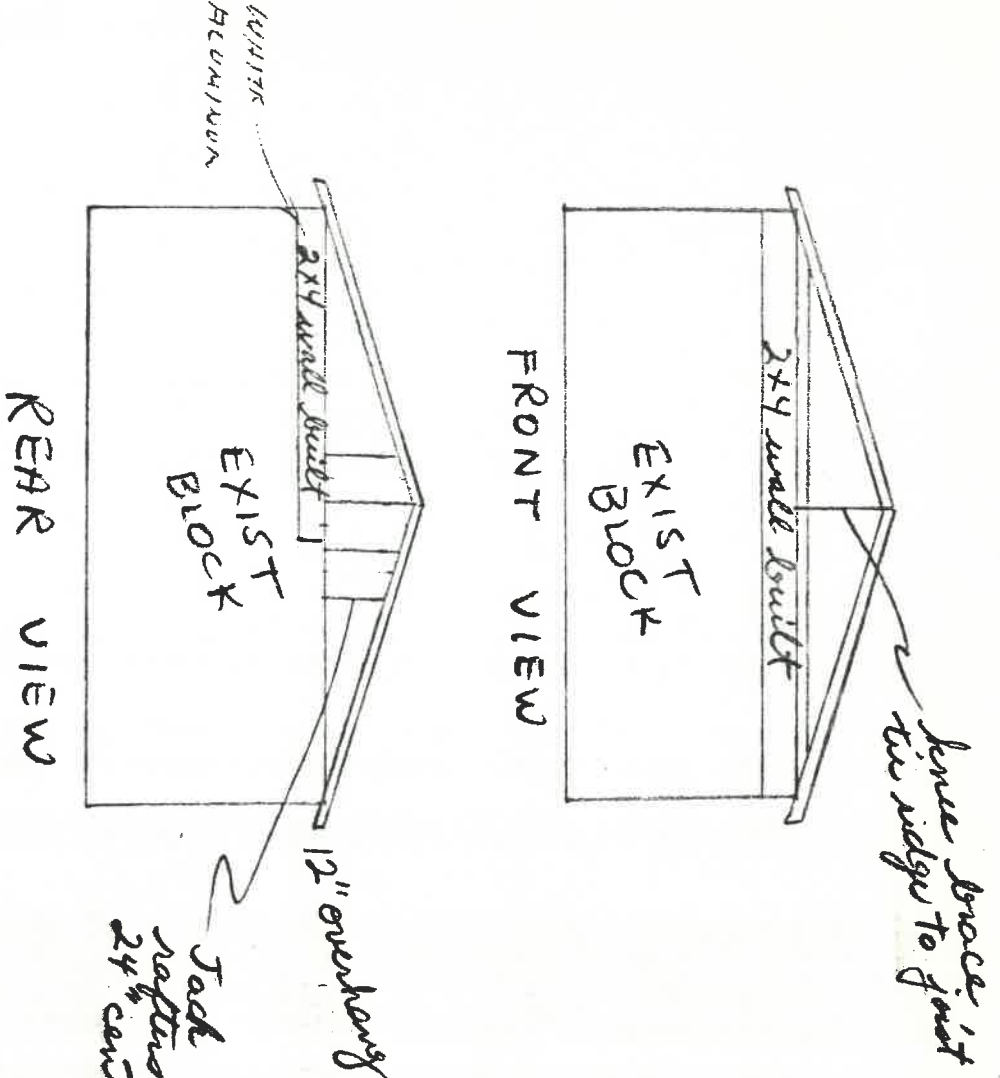

122

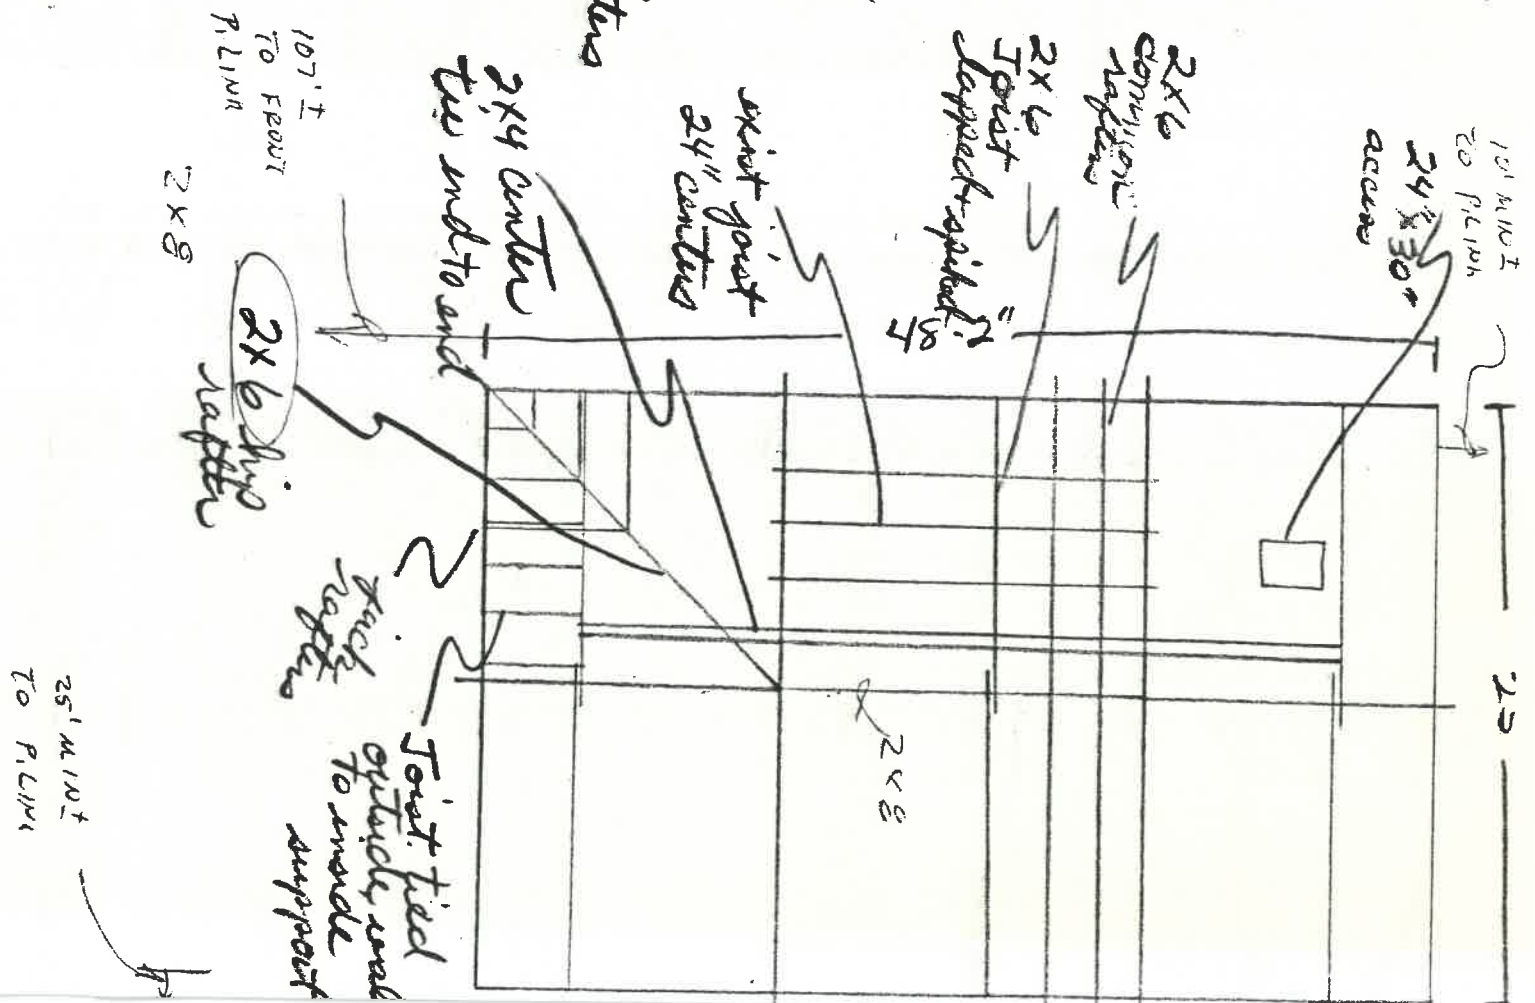

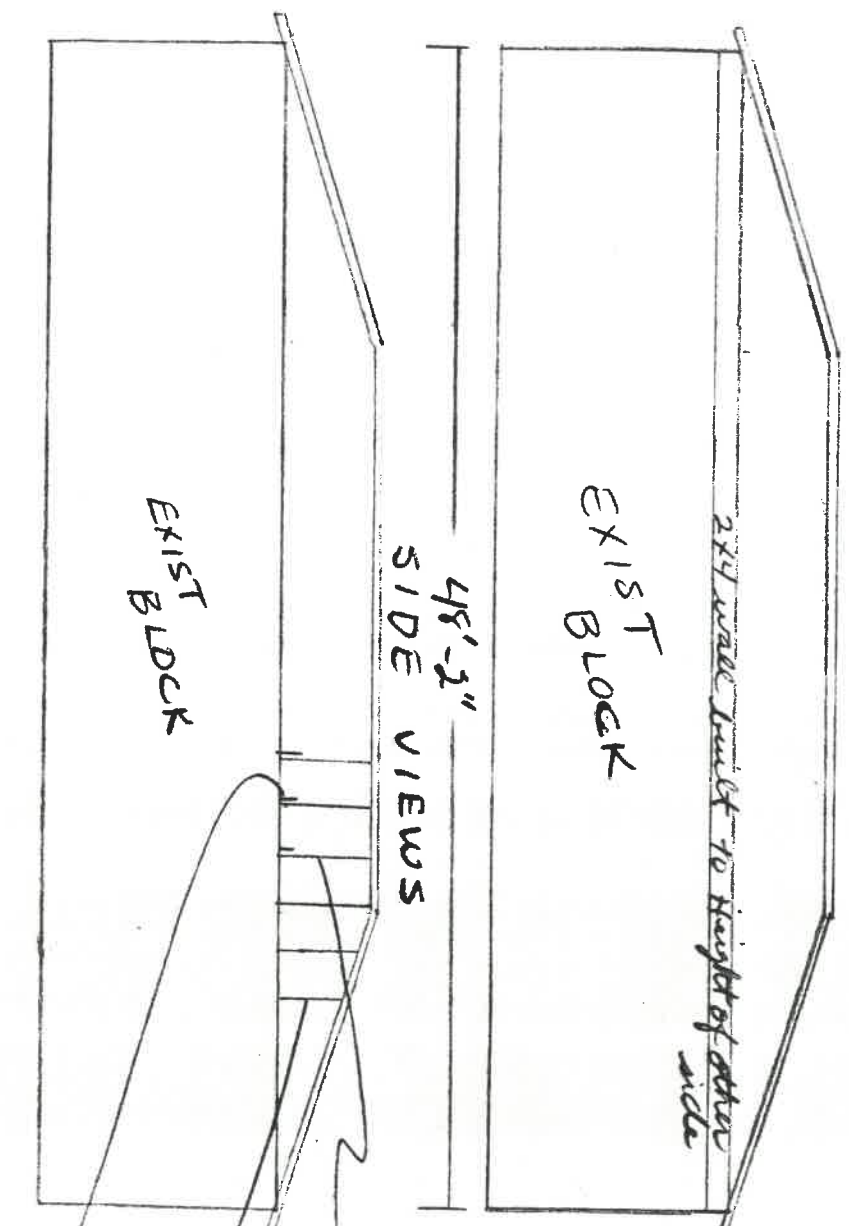

2x4 wall built to height of other side

EXIST BLOCK

48'-2"
SIDE VIEWS

EXIST BLOCK

15# felt
3 in 1 asphalt roofing

1/2" plywood sheathing

2x6 rafters
24" centers

2x6 TRACK
24" centers

2x6 joist

SCALE 1/8" = 1'

CITY OF NAPOLEON
 BUILDING INSPECTION DEPARTMENT
 APPLICATION FOR BUILDING PERMIT
 (Please print or type)

The undersigned hereby makes application for construction, installation, or alteration work as herein specified, agreeing to do all such work in strict accordance with the City of Napoleon's adopted Building Codes.

Location of project 122 Brownell Cost of project \$3,000.⁰⁰
 Owner's Name Jane Hoefel Address 122 Brownell
 Contractor Dennis Damman Telephone No. 592-3957
 Address R-475 Rd 13A

Lot Information: (Not required for siding job)

Lot No. _____ Subdivision _____
 Zoning District _____ Lot Size 82.5 ft. X 165 ft. Area _____ sq. ft.
 Setbacks: Front _____ Right Side 10+- Left Side 10+- Rear 10'+-

Work Information:

Residential _____ Commercial _____ Industrial _____
 New Construction _____ Addition _____ Remodel _____
 Accessory Building X Siding _____

Brief Description of Work:----- conventional rafters put
on building sheathing (2 waffewood) 15' fets, 3 in 1 roofing
 (Specific Type)


Size: Length 48'-2" Width 25' No. of Stories _____
 Area: 1st Floor _____ sq. ft. Basement _____ sq. ft.
 2nd Floor _____ sq. ft. Accessory Bldg. 1200 sq. ft.
 3rd Floor _____ sq. ft. Other _____ sq. ft.

Additional Information: _____

APPLICATION FOR PERMIT SHALL BE ACCOMPANIED BY TWO COMPLETE SETS OF PLANS INCLUDING: ELEVATIONS, FLOOR PLANS, CROSS SECTIONS AND PLOT PLAN. IF ADDITION OR REMODELING, SHOW ALL EXISTING STRUCTURES AND THEIR SIZE AND LOCATION. ALL PLANS SHALL BE DRAWN TO SCALE.


Date 10-10-86 Applicant's Signature Dennis E. Damman

PERMIT NO. _____
 PERMIT FEE \$ _____

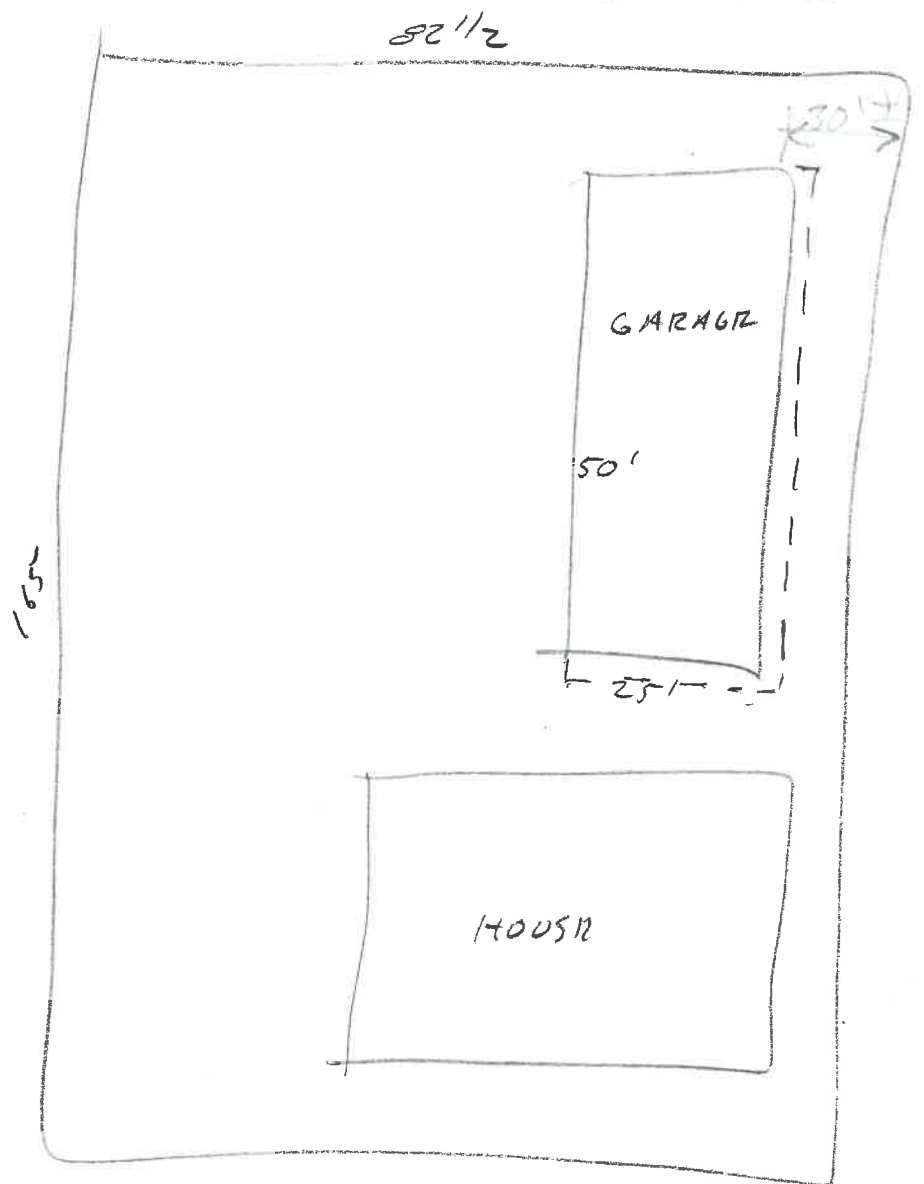

2X6 RAFTERS
24" O.C.

112' W/B.D.

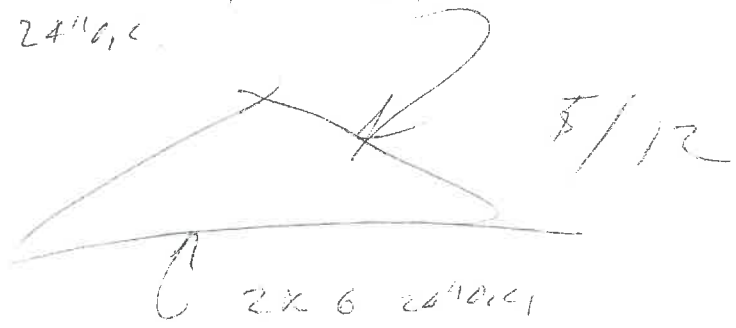

2X6 24" O.C.
TIES.

122 BEONELL

LOT #3 SPRINGWELLS ADDITION

B-DISTRICT

ACCESSORY BUILD

F 40'

S 5'

R 10'

