

CITY OF NAPOLEON WATER TAPPING PERMIT FORM

PERMIT #:

ISSUED:

JOB LOCATION: \_\_\_\_\_

SUBDIVISION NAME: \_\_\_\_\_ LOT #: \_\_\_\_\_

OWNER:

ADDRESS: 510 Cambridge

CONTRACTOR: \_\_\_\_\_ PHONE: \_\_\_\_\_

TAP SIZE: 1" X 1.5" \_\_\_\_\_ 2" \_\_\_\_\_ OTHER \_\_\_\_\_

AMOUNT PAID: \_\_\_\_\_ YOKE SIZE: \_\_\_\_\_

PLUMBING CONTRACTOR: \_\_\_\_\_ PH: \_\_\_\_\_


=====

DATE OF TAP: 10-15-01 OLD TAP #: — NEW TAP #: 0185

SIZE AND KIND OF MAIN: 8" C-900

LOCATION OF MAIN: 7' South of South curb DEPTH OF MAIN: 5'

DIST FROM HYDRANT\VALVE: 309' W of Hyd 513 DIST TO CURB STOP FROM CORP: 15'

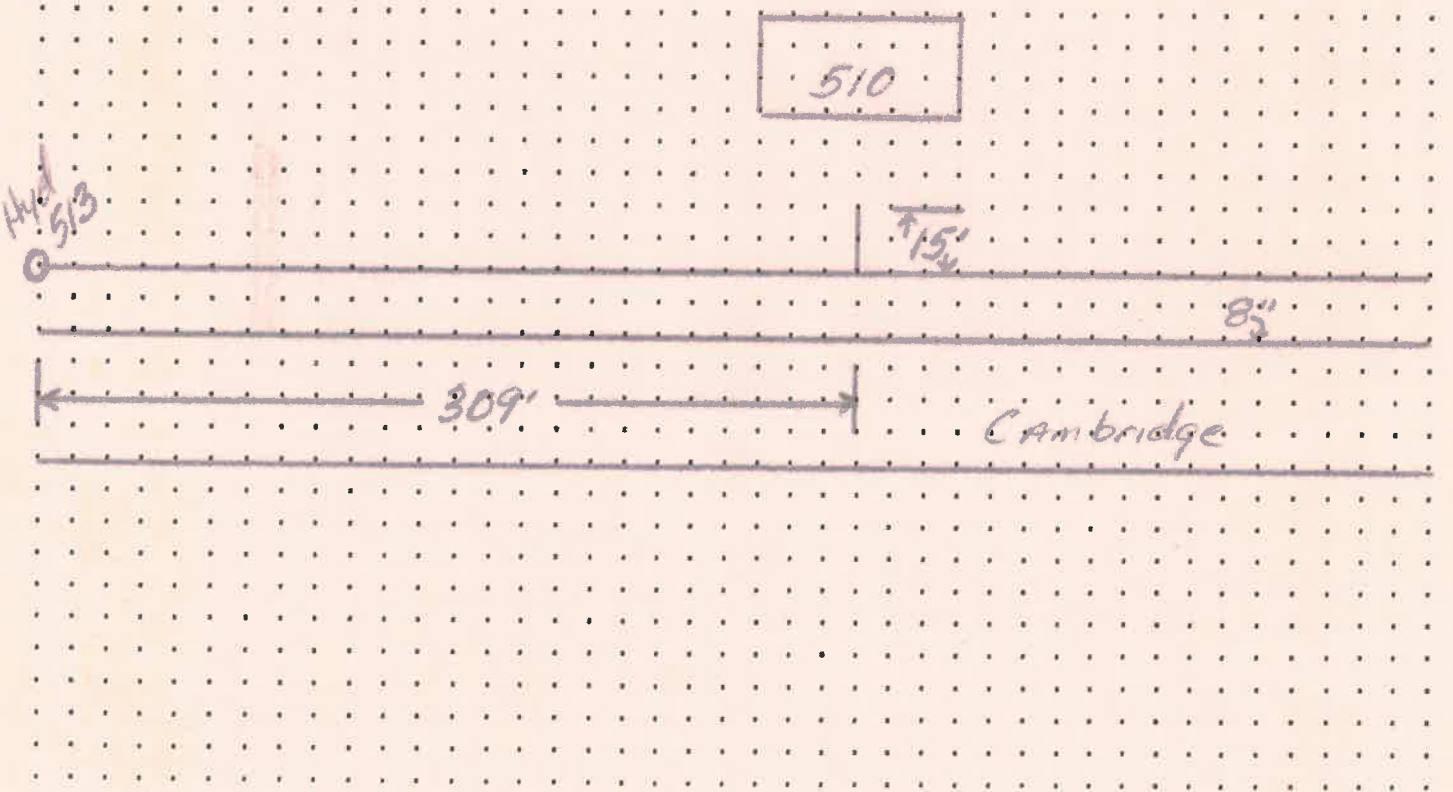

DATE APPROVED: Nov 29, 2001 BY: [Signature]