



Date — 6/1/92
Location — 1125 Chestnut Rd
Owner — Everett Johnson
Address — W. Main
Contractor — Dutchman Const.
Address — _____
Work Discrip. Sanitary Sewer Service

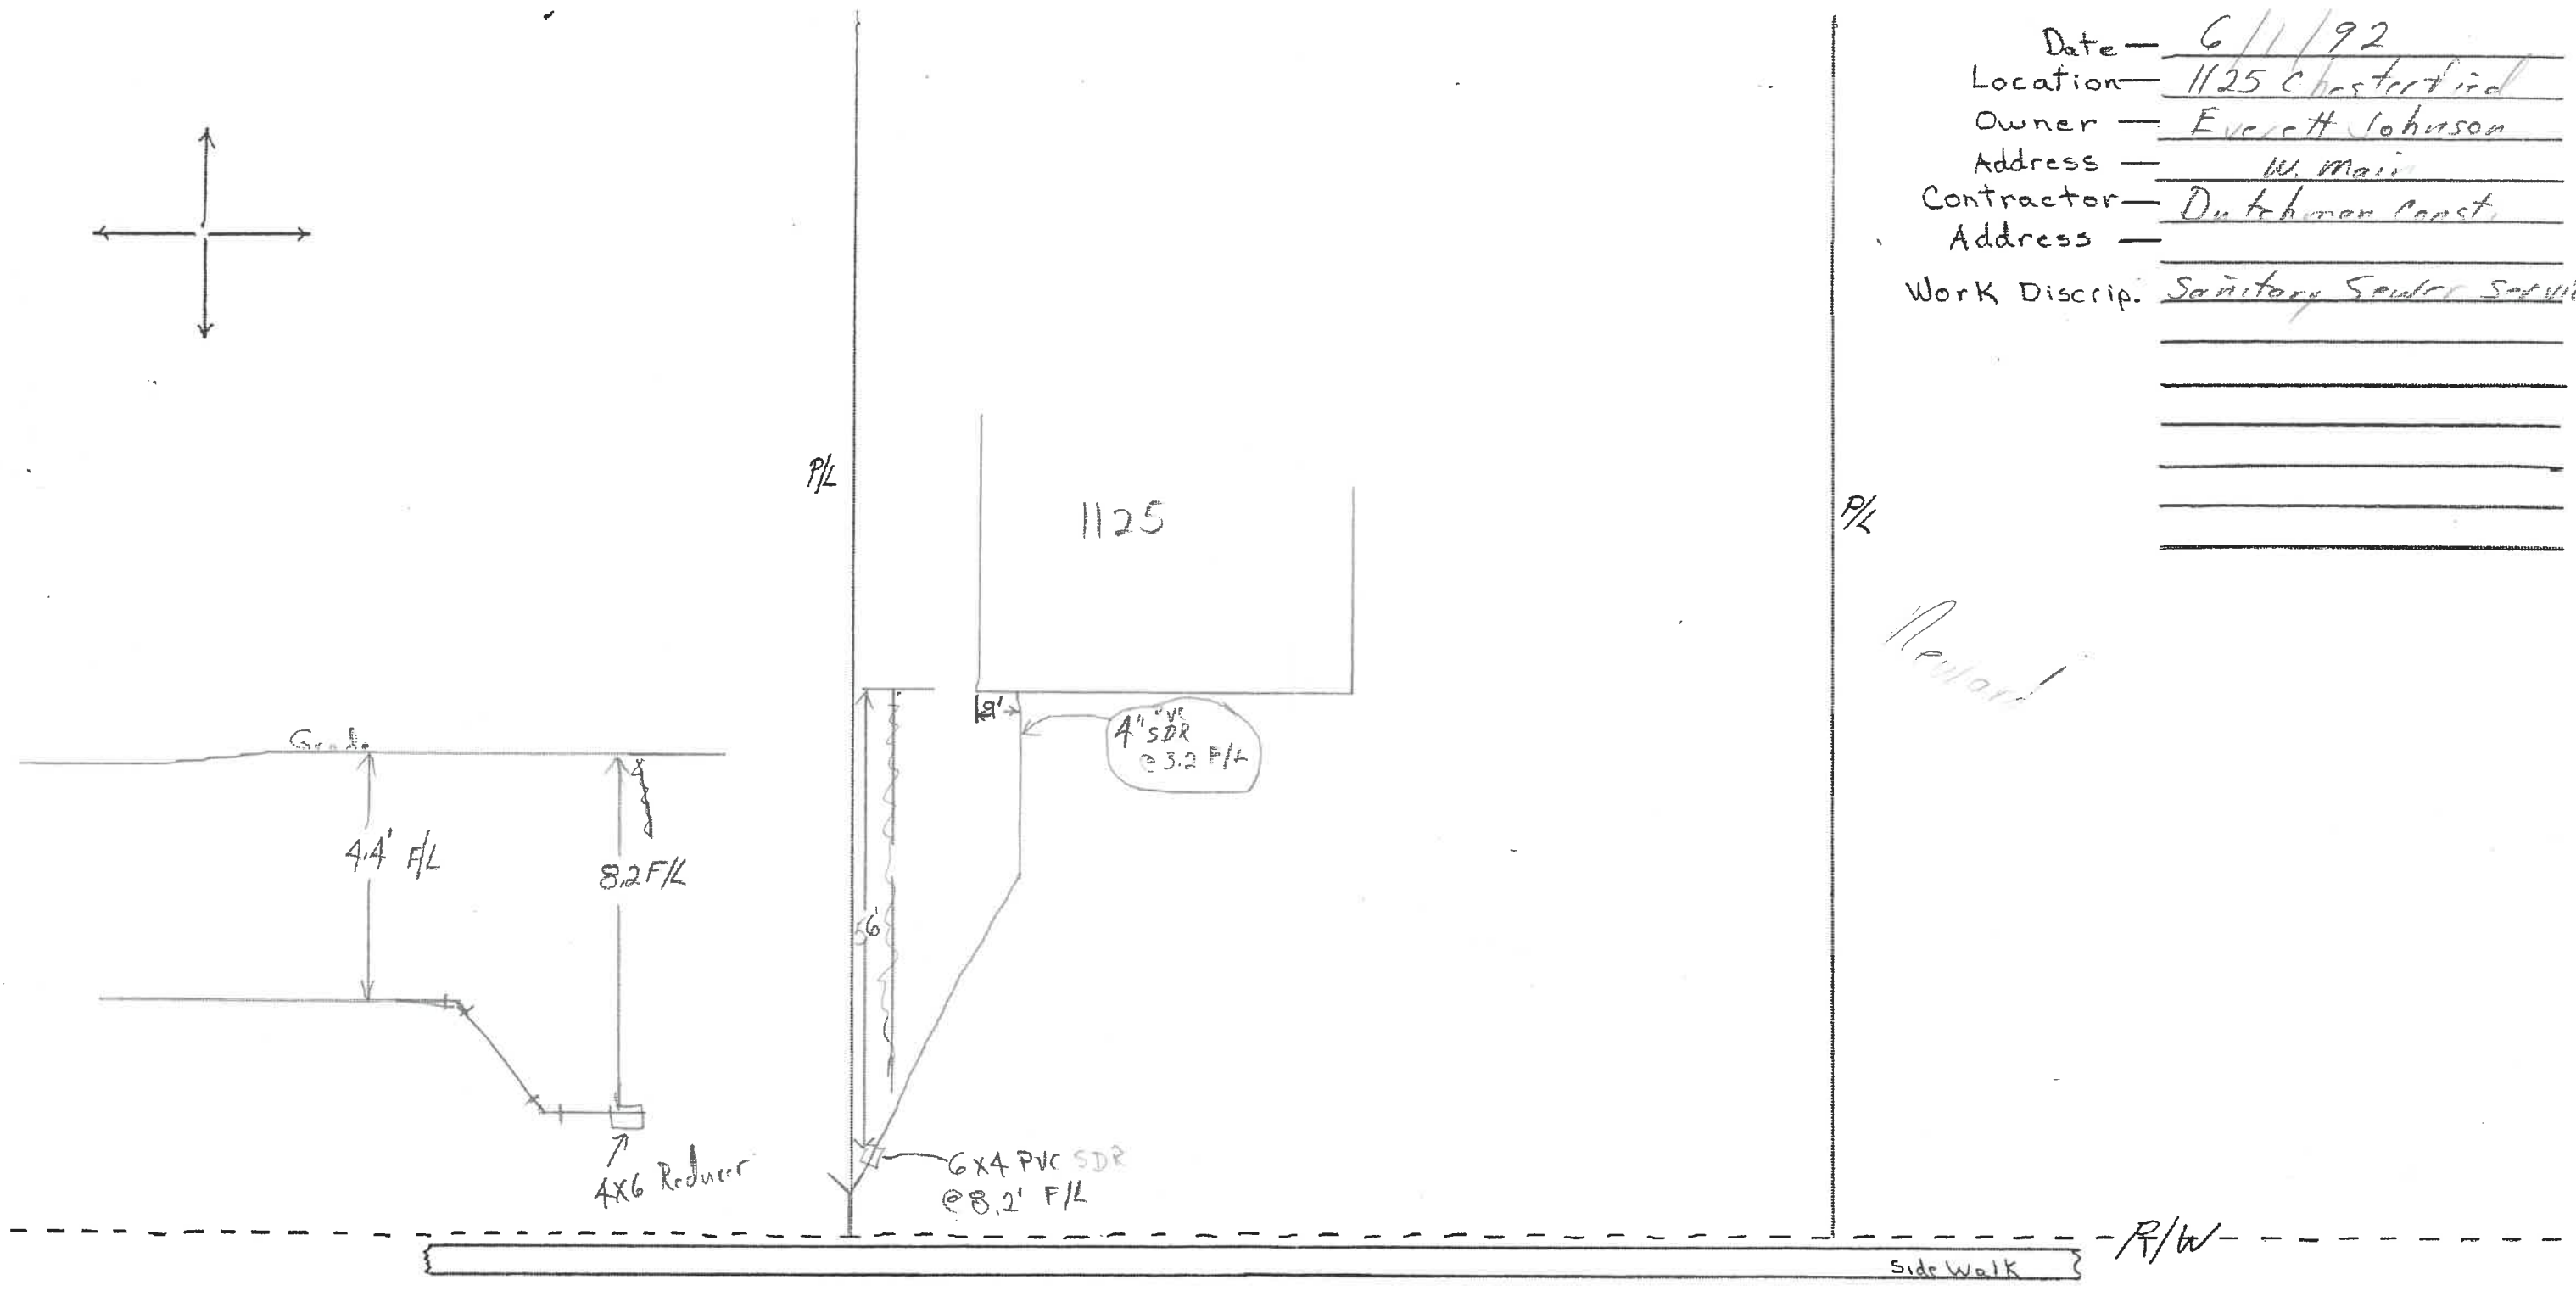

Neward

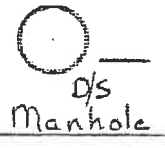


C/L - Chestnut field

206'



Chesterfield

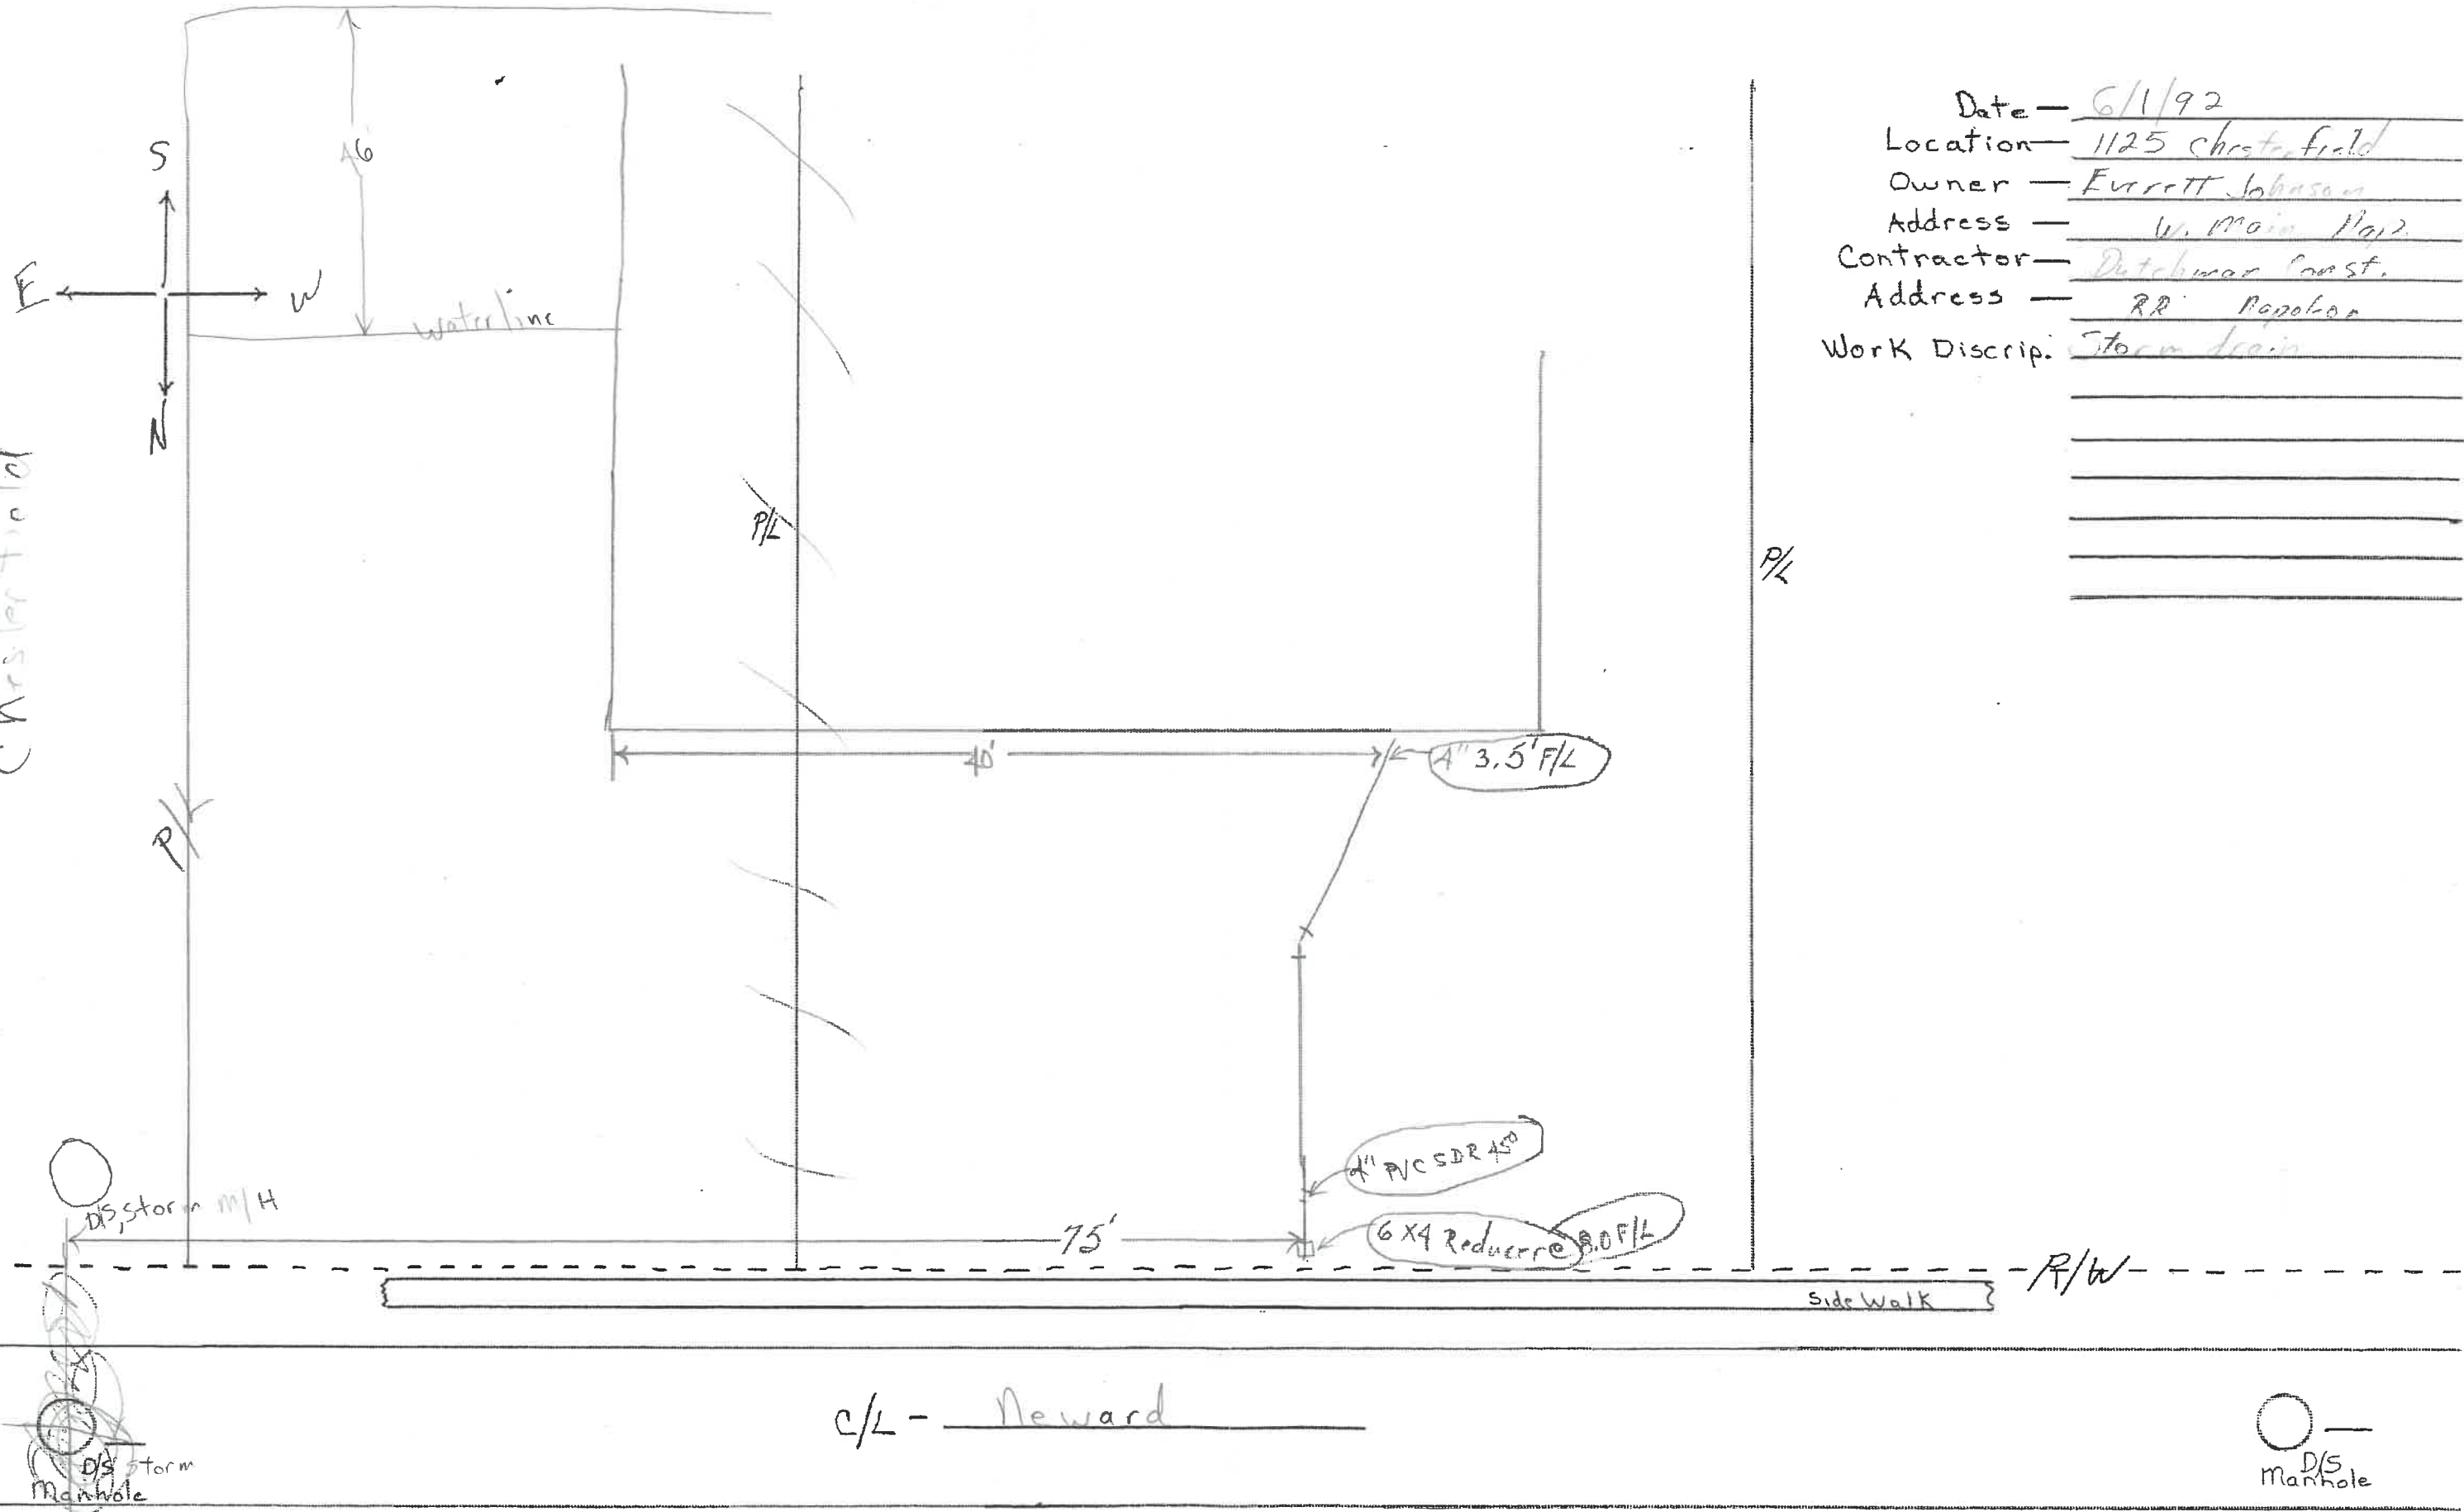

Date — 6/1/92
 Location — 1125 Chesterfield
 Owner — Everett Johnson
 Address — W. Main 1st.
 Contractor — Dutchman Const.
 Address — RR Poplar
 Work Discrip: Storm drain

c/L — Neward

