

CITY OF NAPOLEON WATER TAPPING PERMIT FORM

PERMIT #:

ISSUED:

JOB LOCATION: \_\_\_\_\_

SUBDIVISION NAME: \_\_\_\_\_ LOT #: \_\_\_\_\_

OWNER: City of Napoleon

ADDRESS: Daggett @ HN 839

CONTRACTOR: \_\_\_\_\_ PHONE: \_\_\_\_\_

TAP SIZE: 1" \_\_\_\_\_ 1.5" \_\_\_\_\_ 2" X OTHER \_\_\_\_\_

AMOUNT PAID: \_\_\_\_\_ YOKE SIZE: \_\_\_\_\_

PLUMBING CONTRACTOR: \_\_\_\_\_ PH: \_\_\_\_\_


*(This is for blow off Hyd)*

DATE OF TAP: 8-2-05 OLD TAP #: — NEW TAP #: 0512

SIZE AND KIND OF MAIN: 4" CIP

LOCATION OF MAIN: 4' West of West pavement DEPTH OF MAIN: 5'

DIST FROM HYDRANT VALVE: 98' N of Hyd 345 DIST TO CURB STOP FROM CORP: 2'-6"

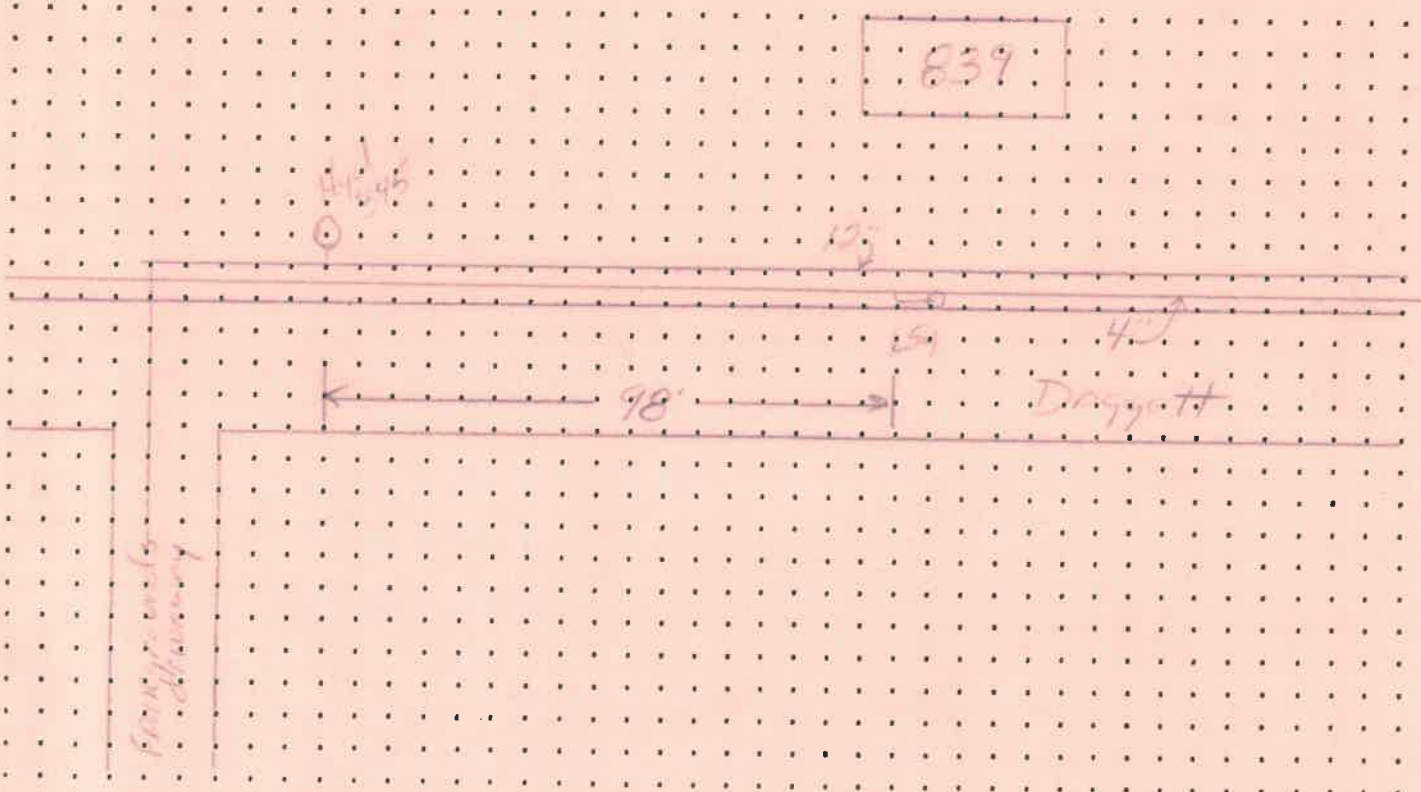

839

DATE APPROVED: Sept 15, 05

BY: [Signature]