
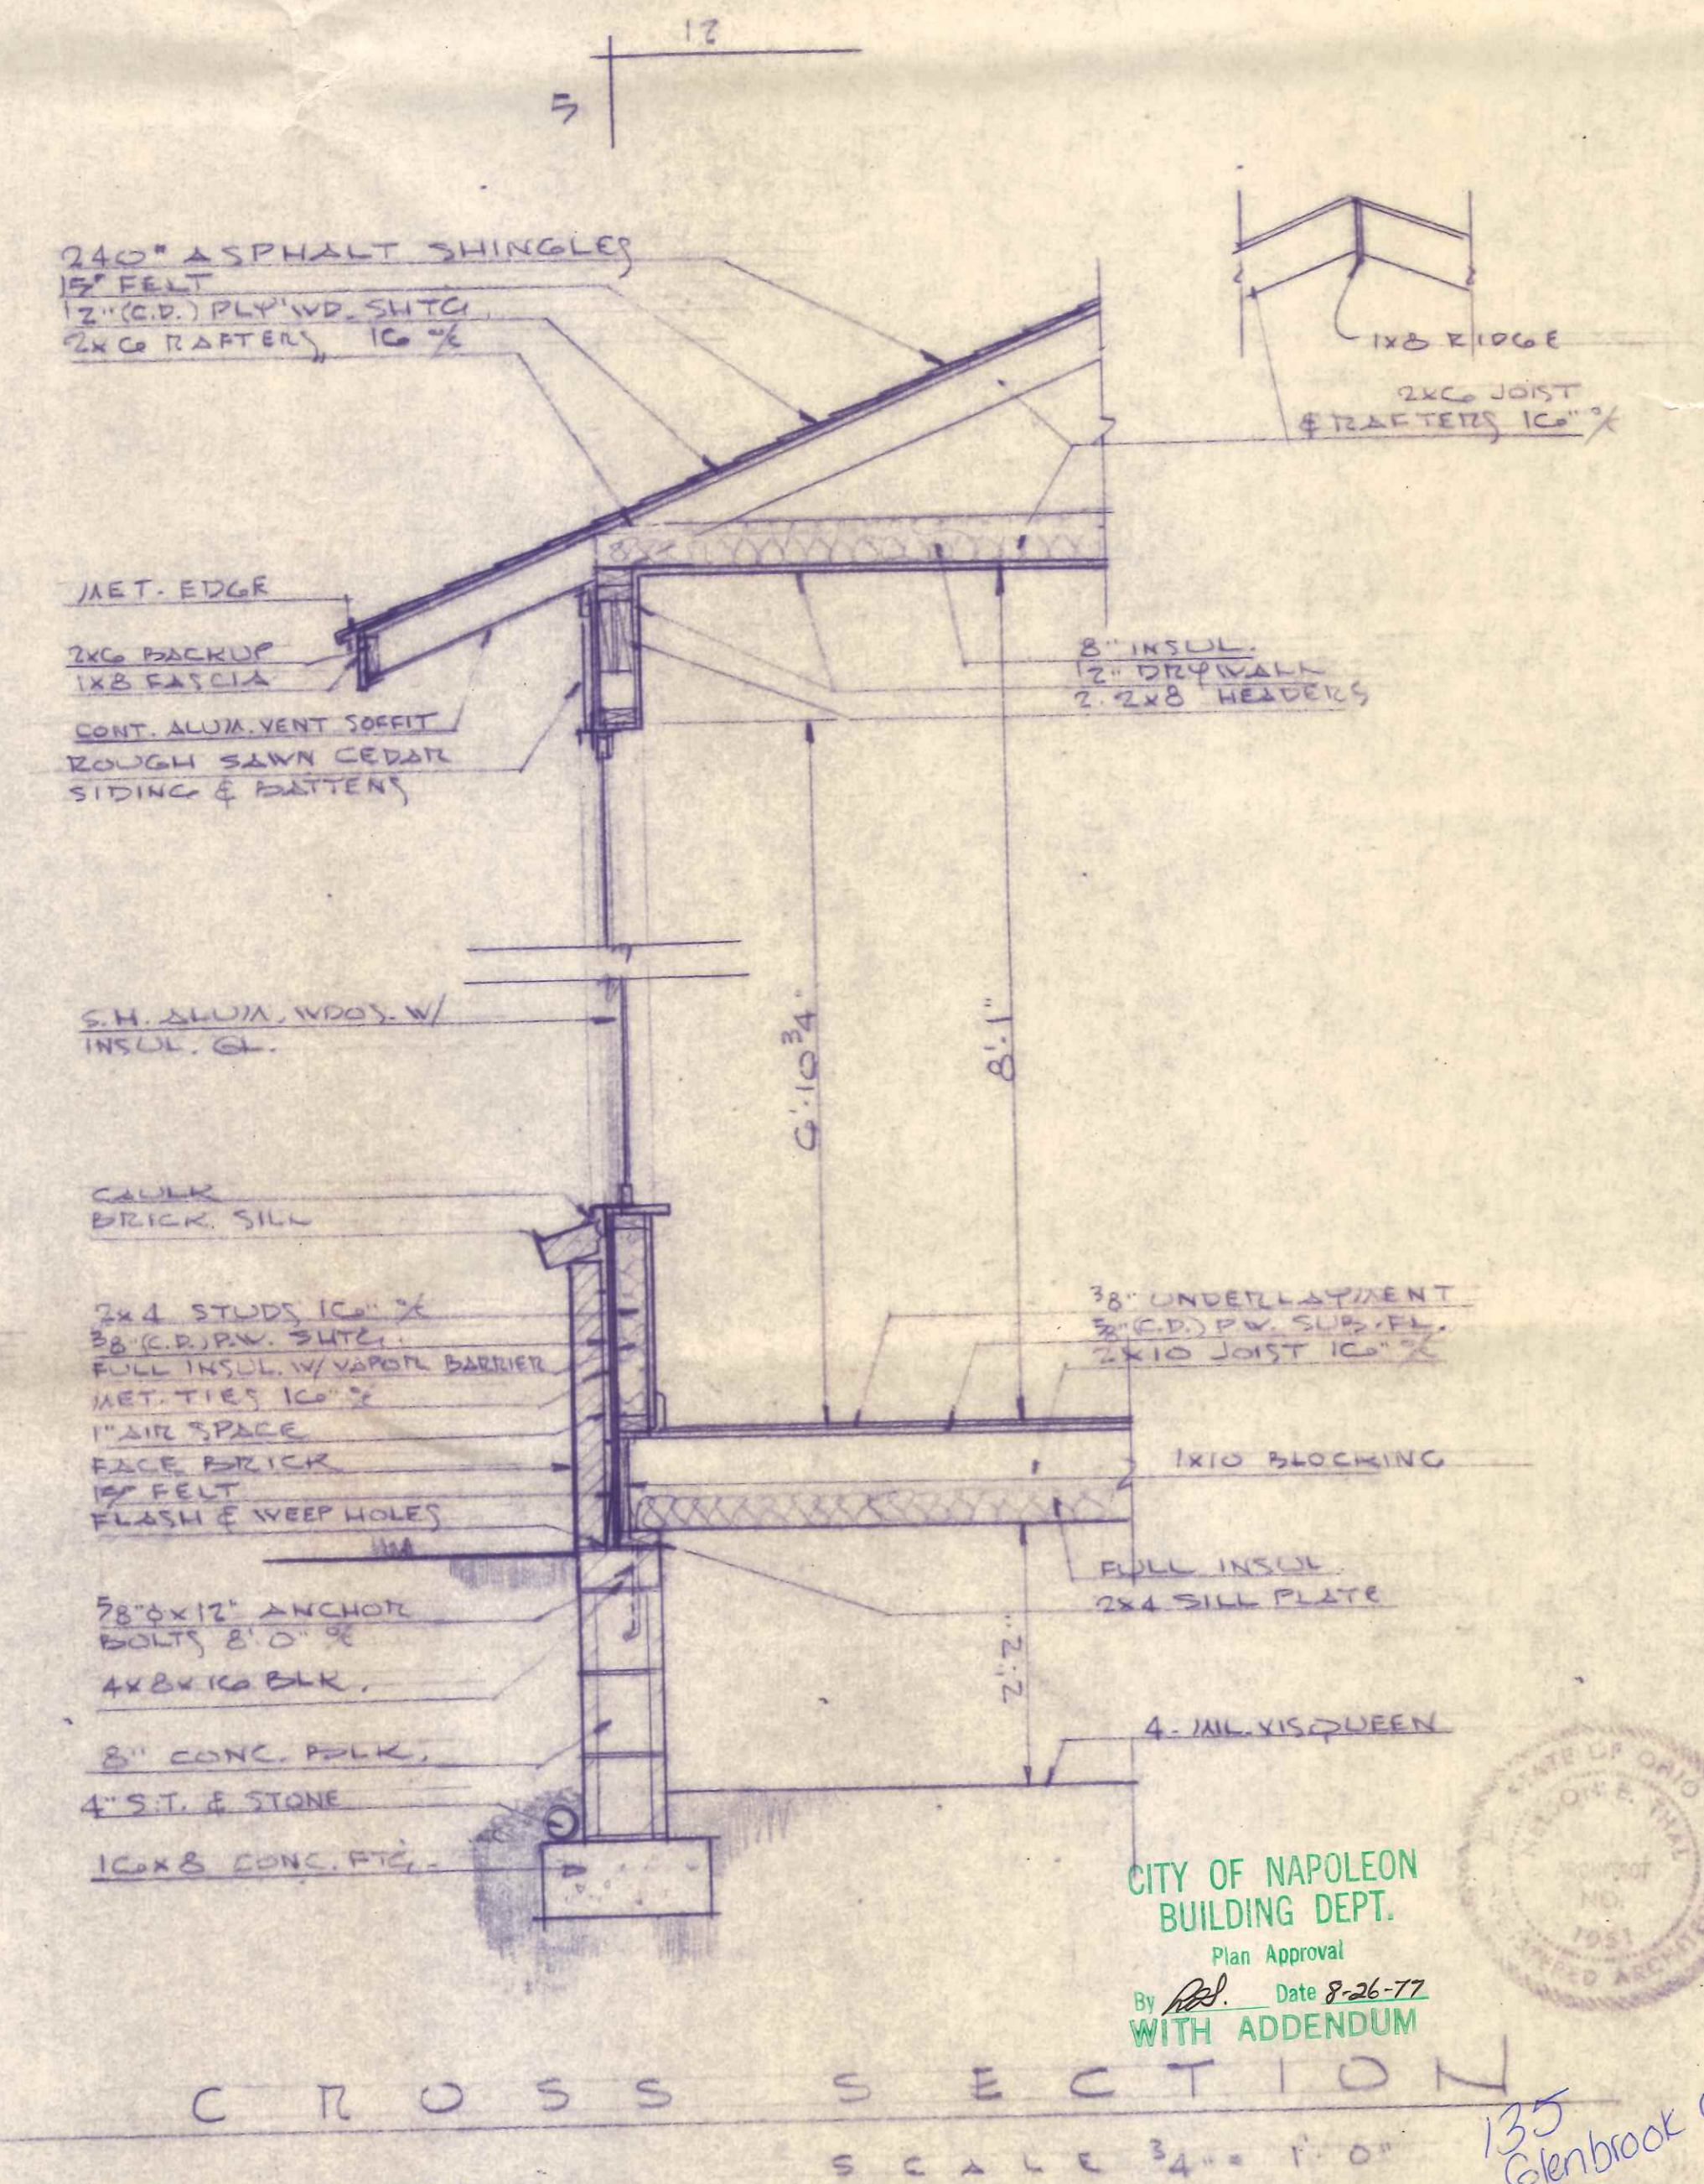
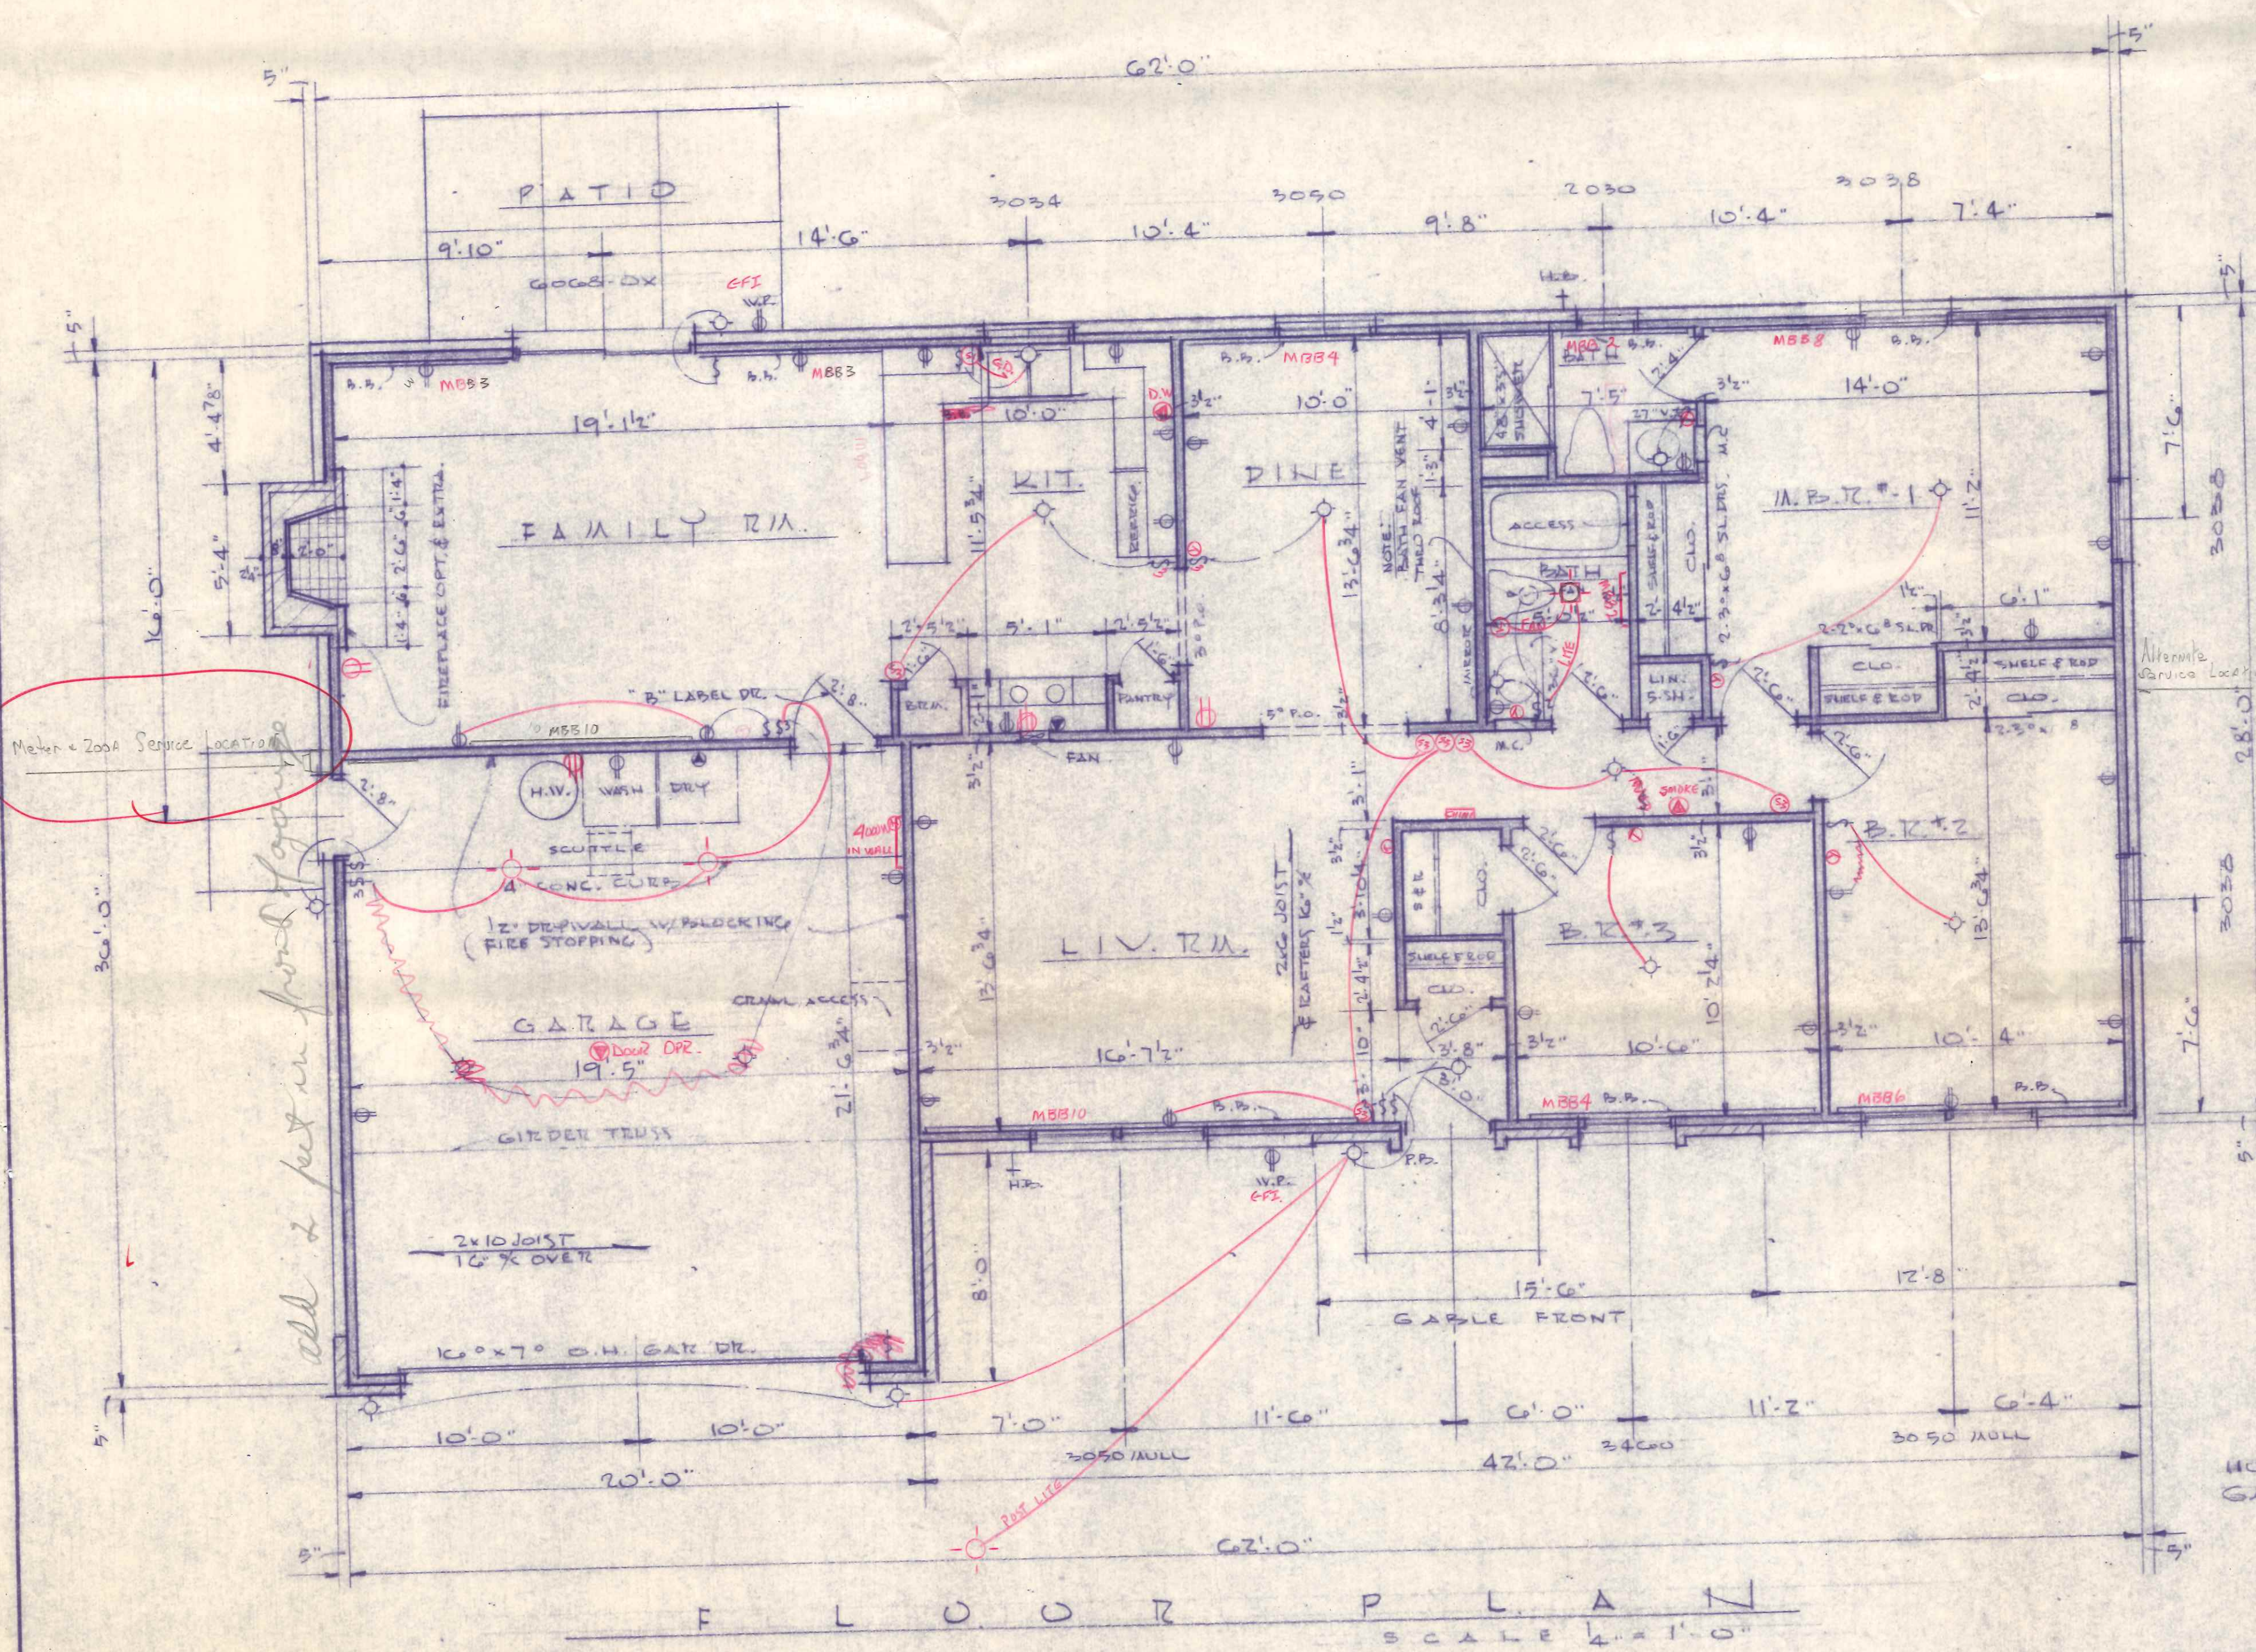
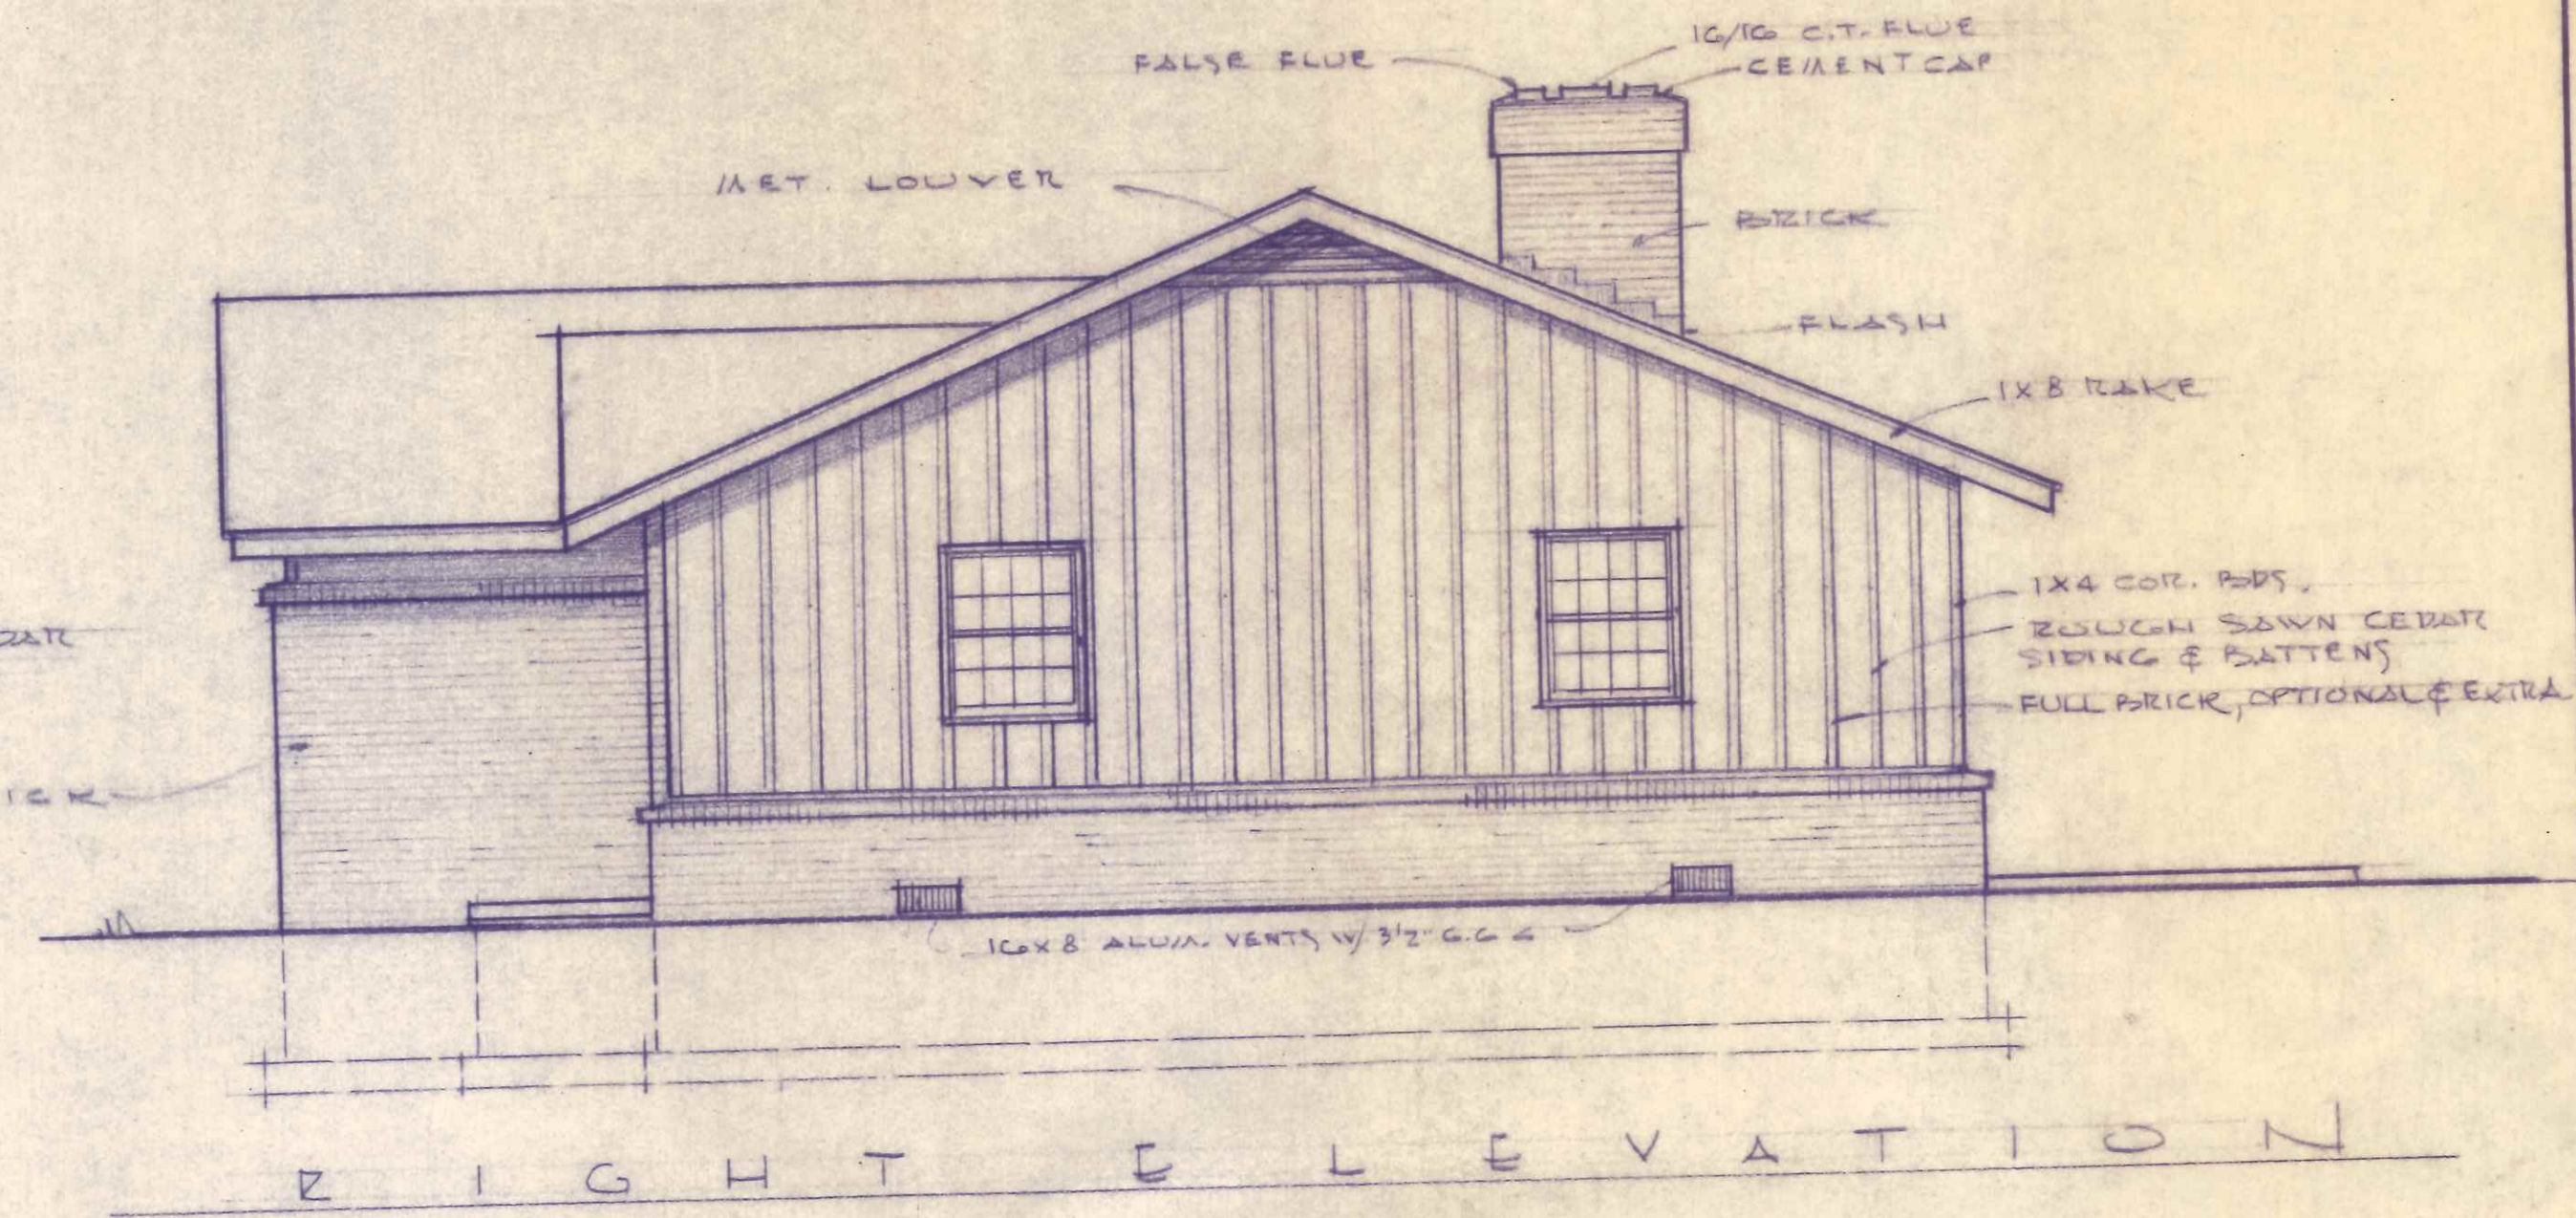


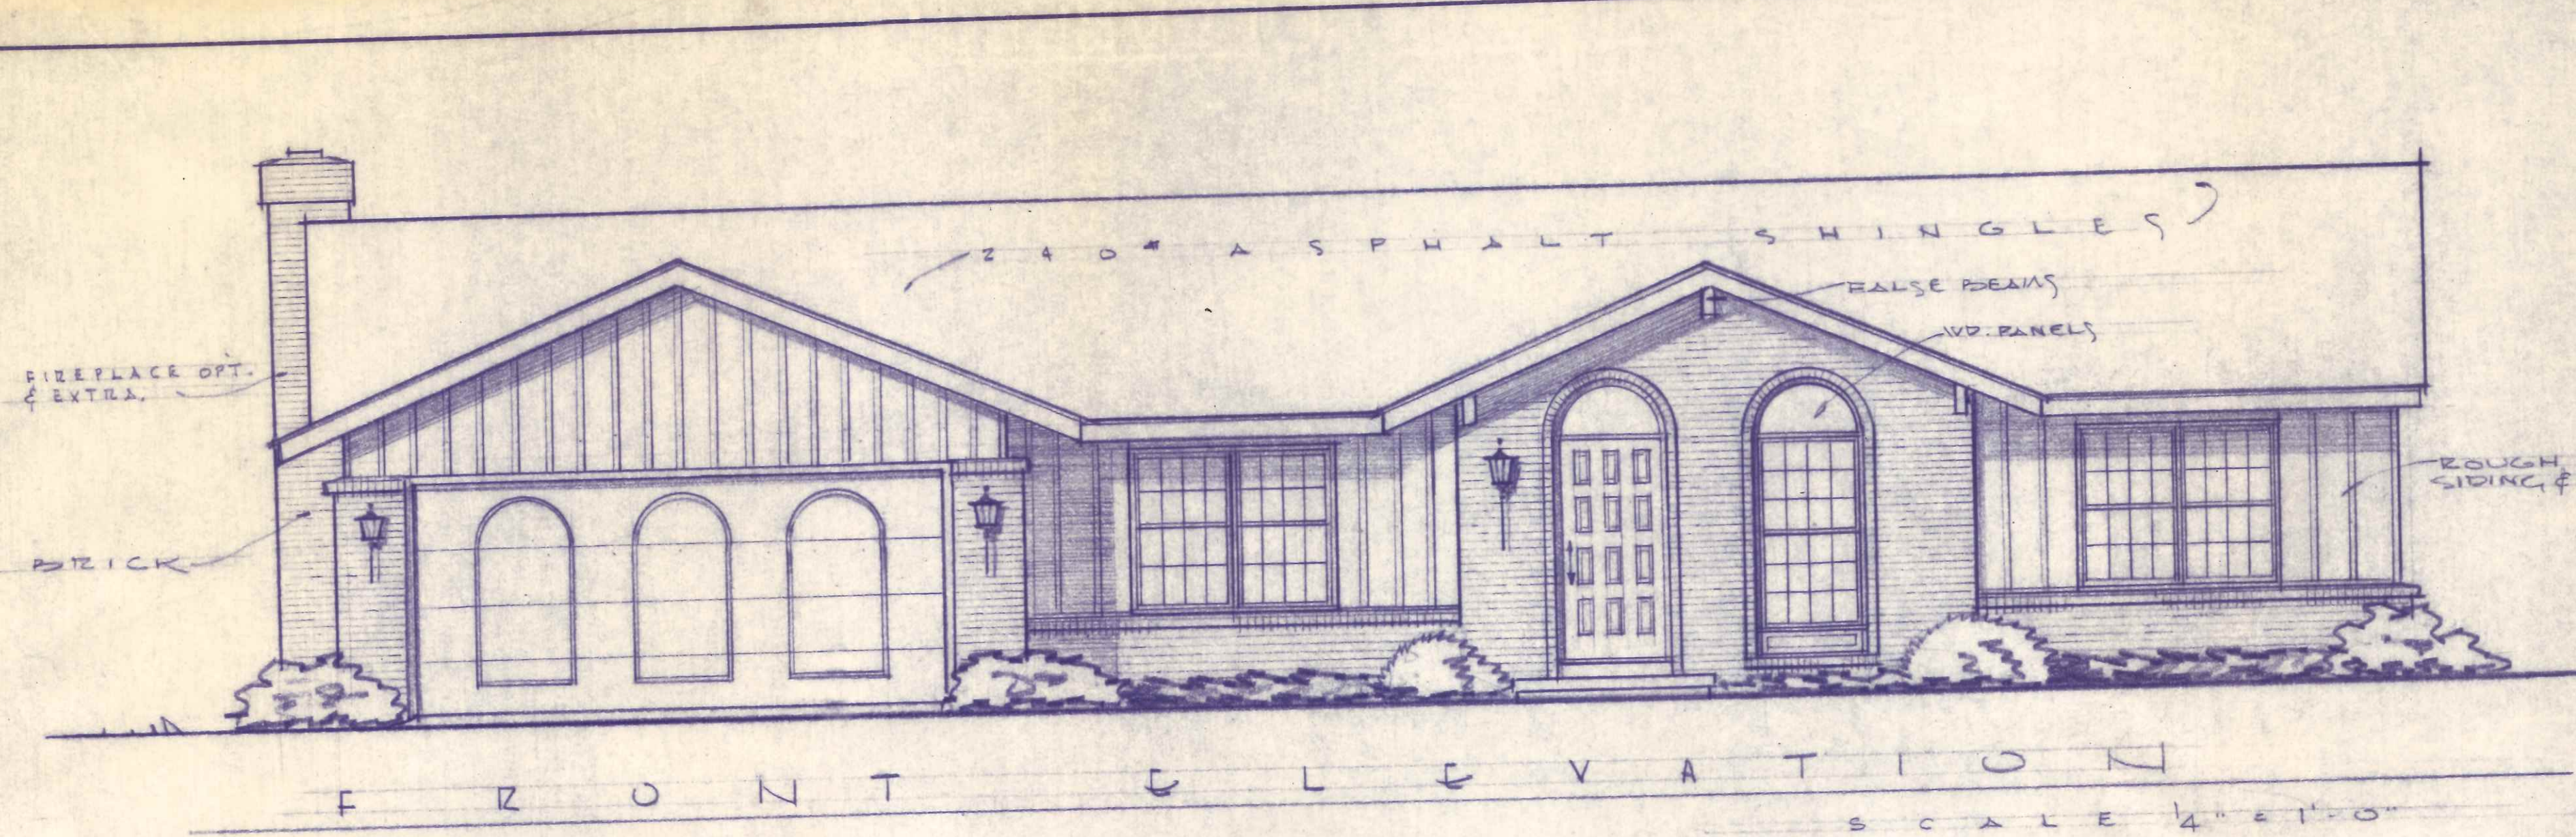




JIM SPEISER ELECTRIC
R. R. 2 BOX 201
PH. 599-1846 NAPOLEON, OHIO 43545


NOTE: OPTIONAL REVISIONS PER AGREEMENT BETWEEN OWNER AND BUILDER
JIM SPEISER ELECTRIC
R. R. 2 BOX 201
PH. 599-1846 NAPOLEON, OHIO 43545

COMM. NO.	DATE	SHEET OF SHEETS
2777	5-17-74 5-20-75 3-6-76	1 2


THAL
architect
2525 N. REYNOLDS RD., TOLEDO, OHIO 43615 PHONE 531-5411

B L U L D I N G H O M E S

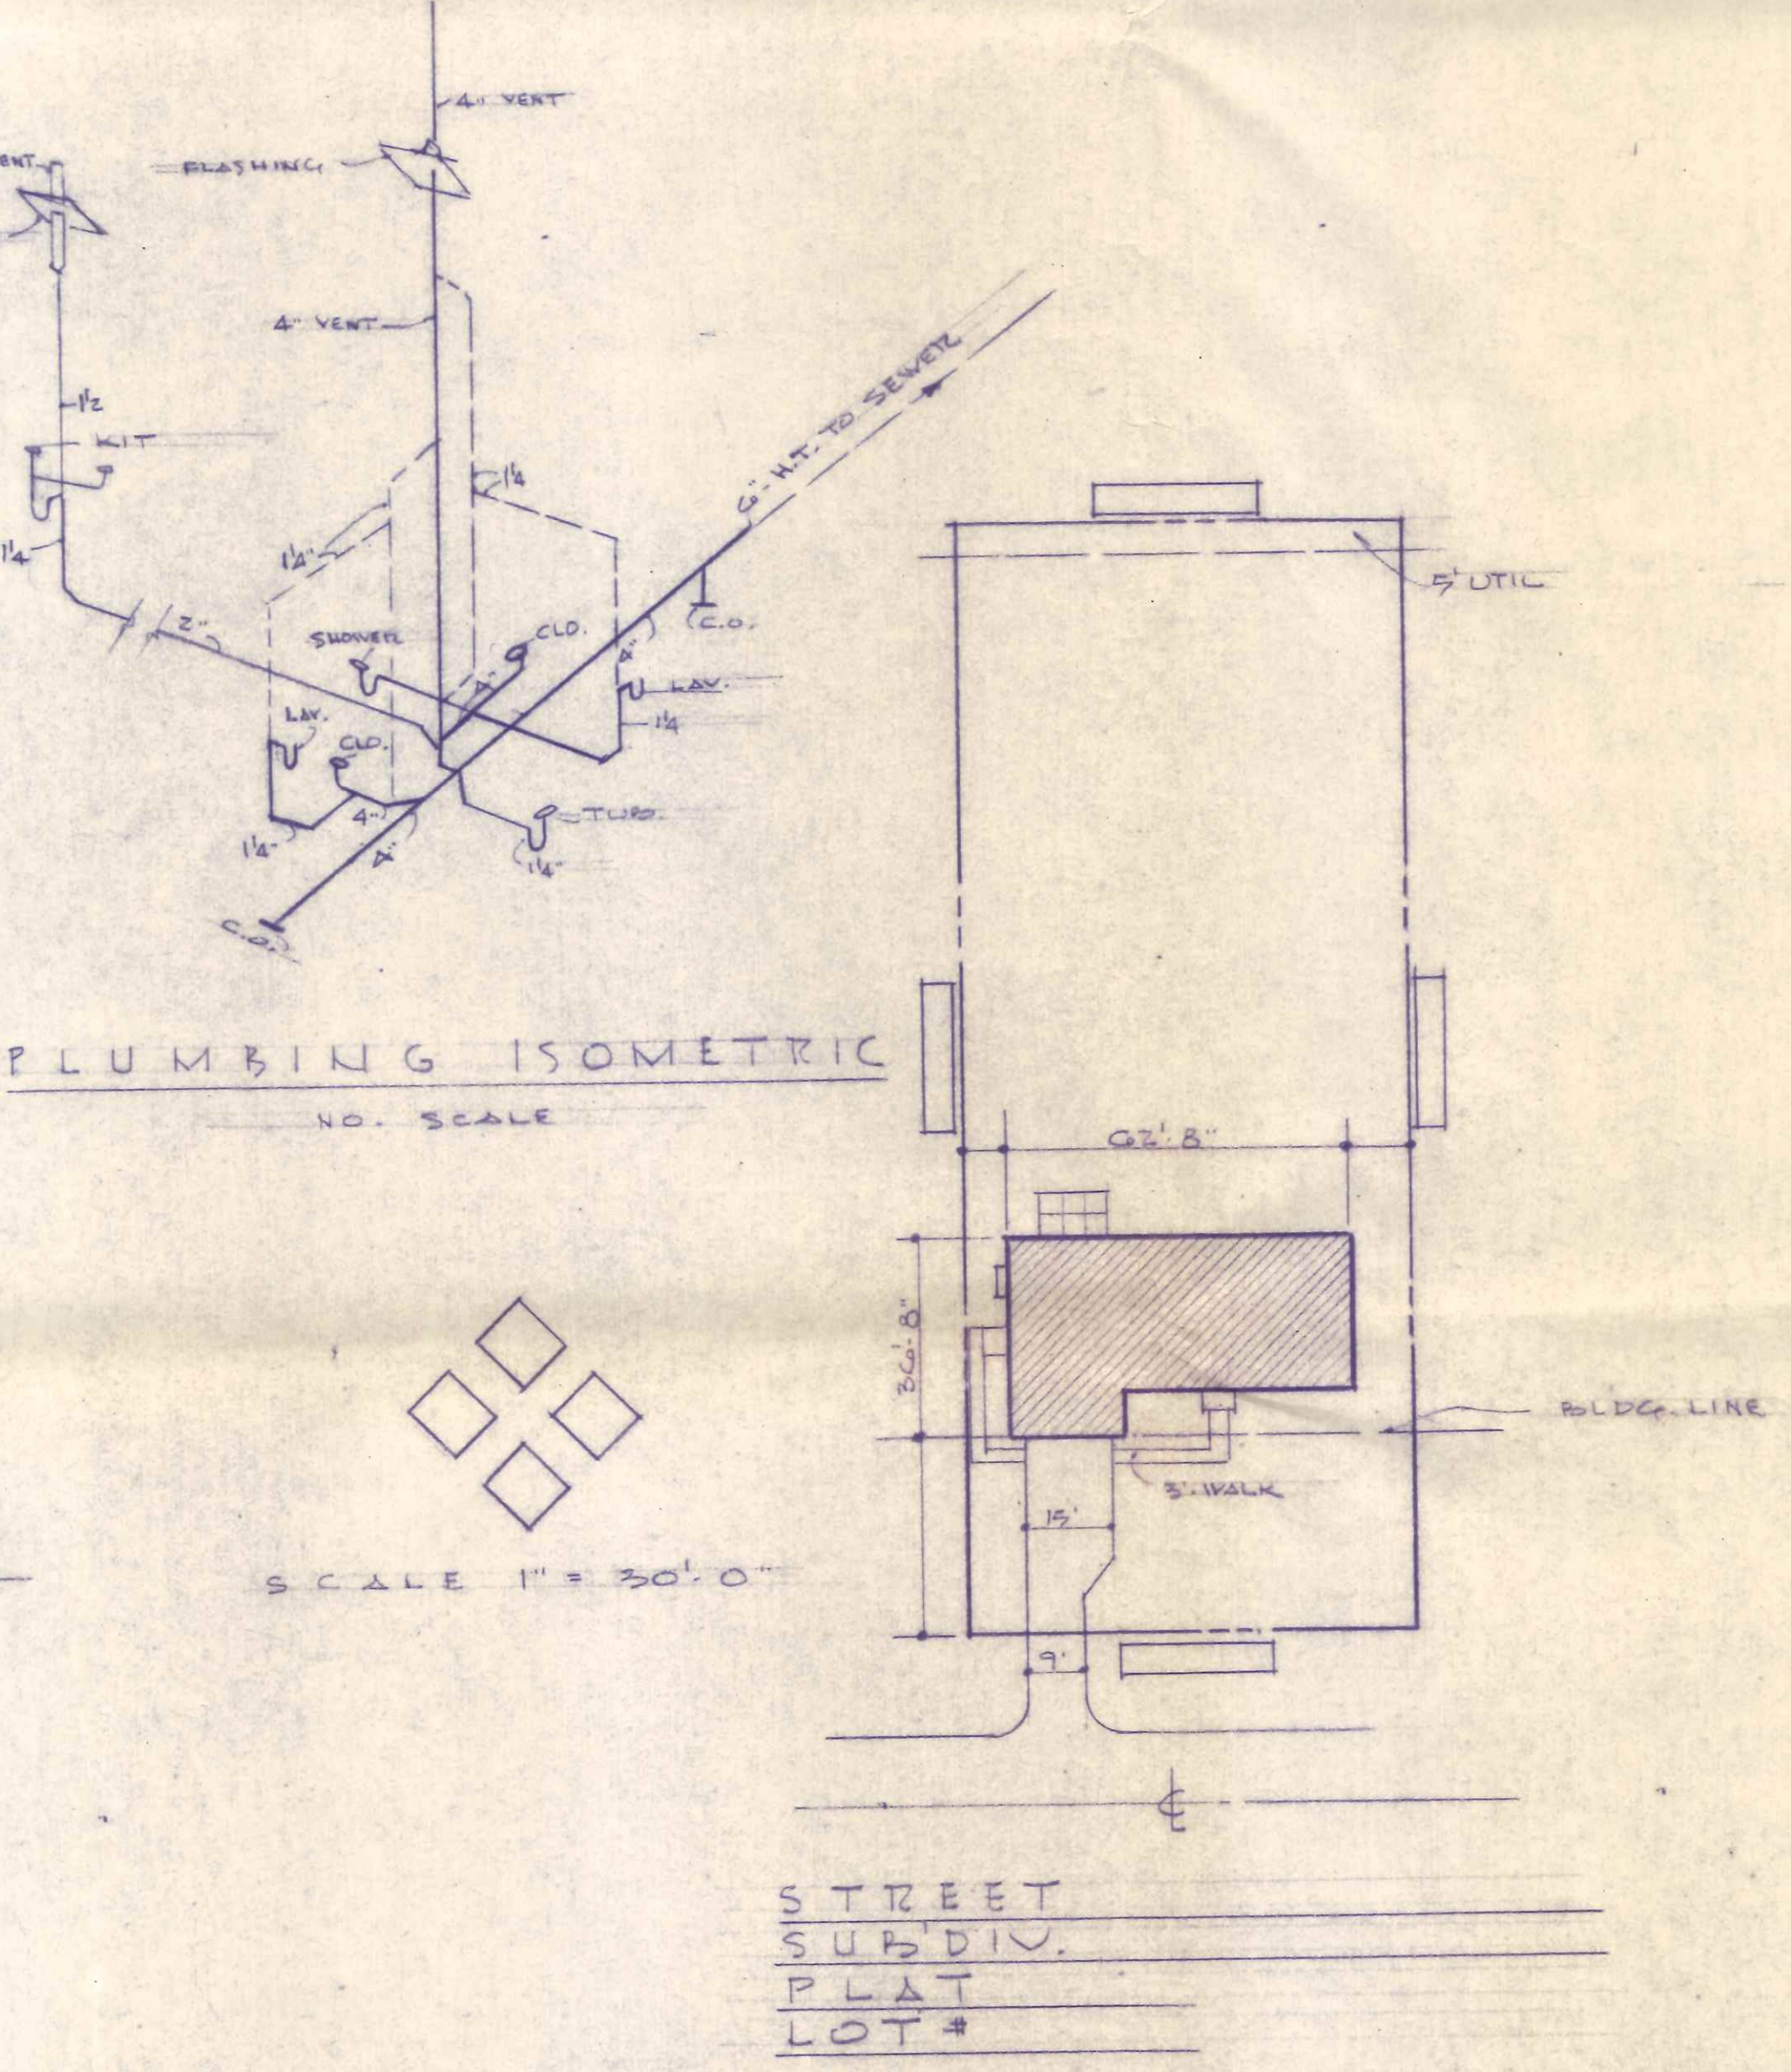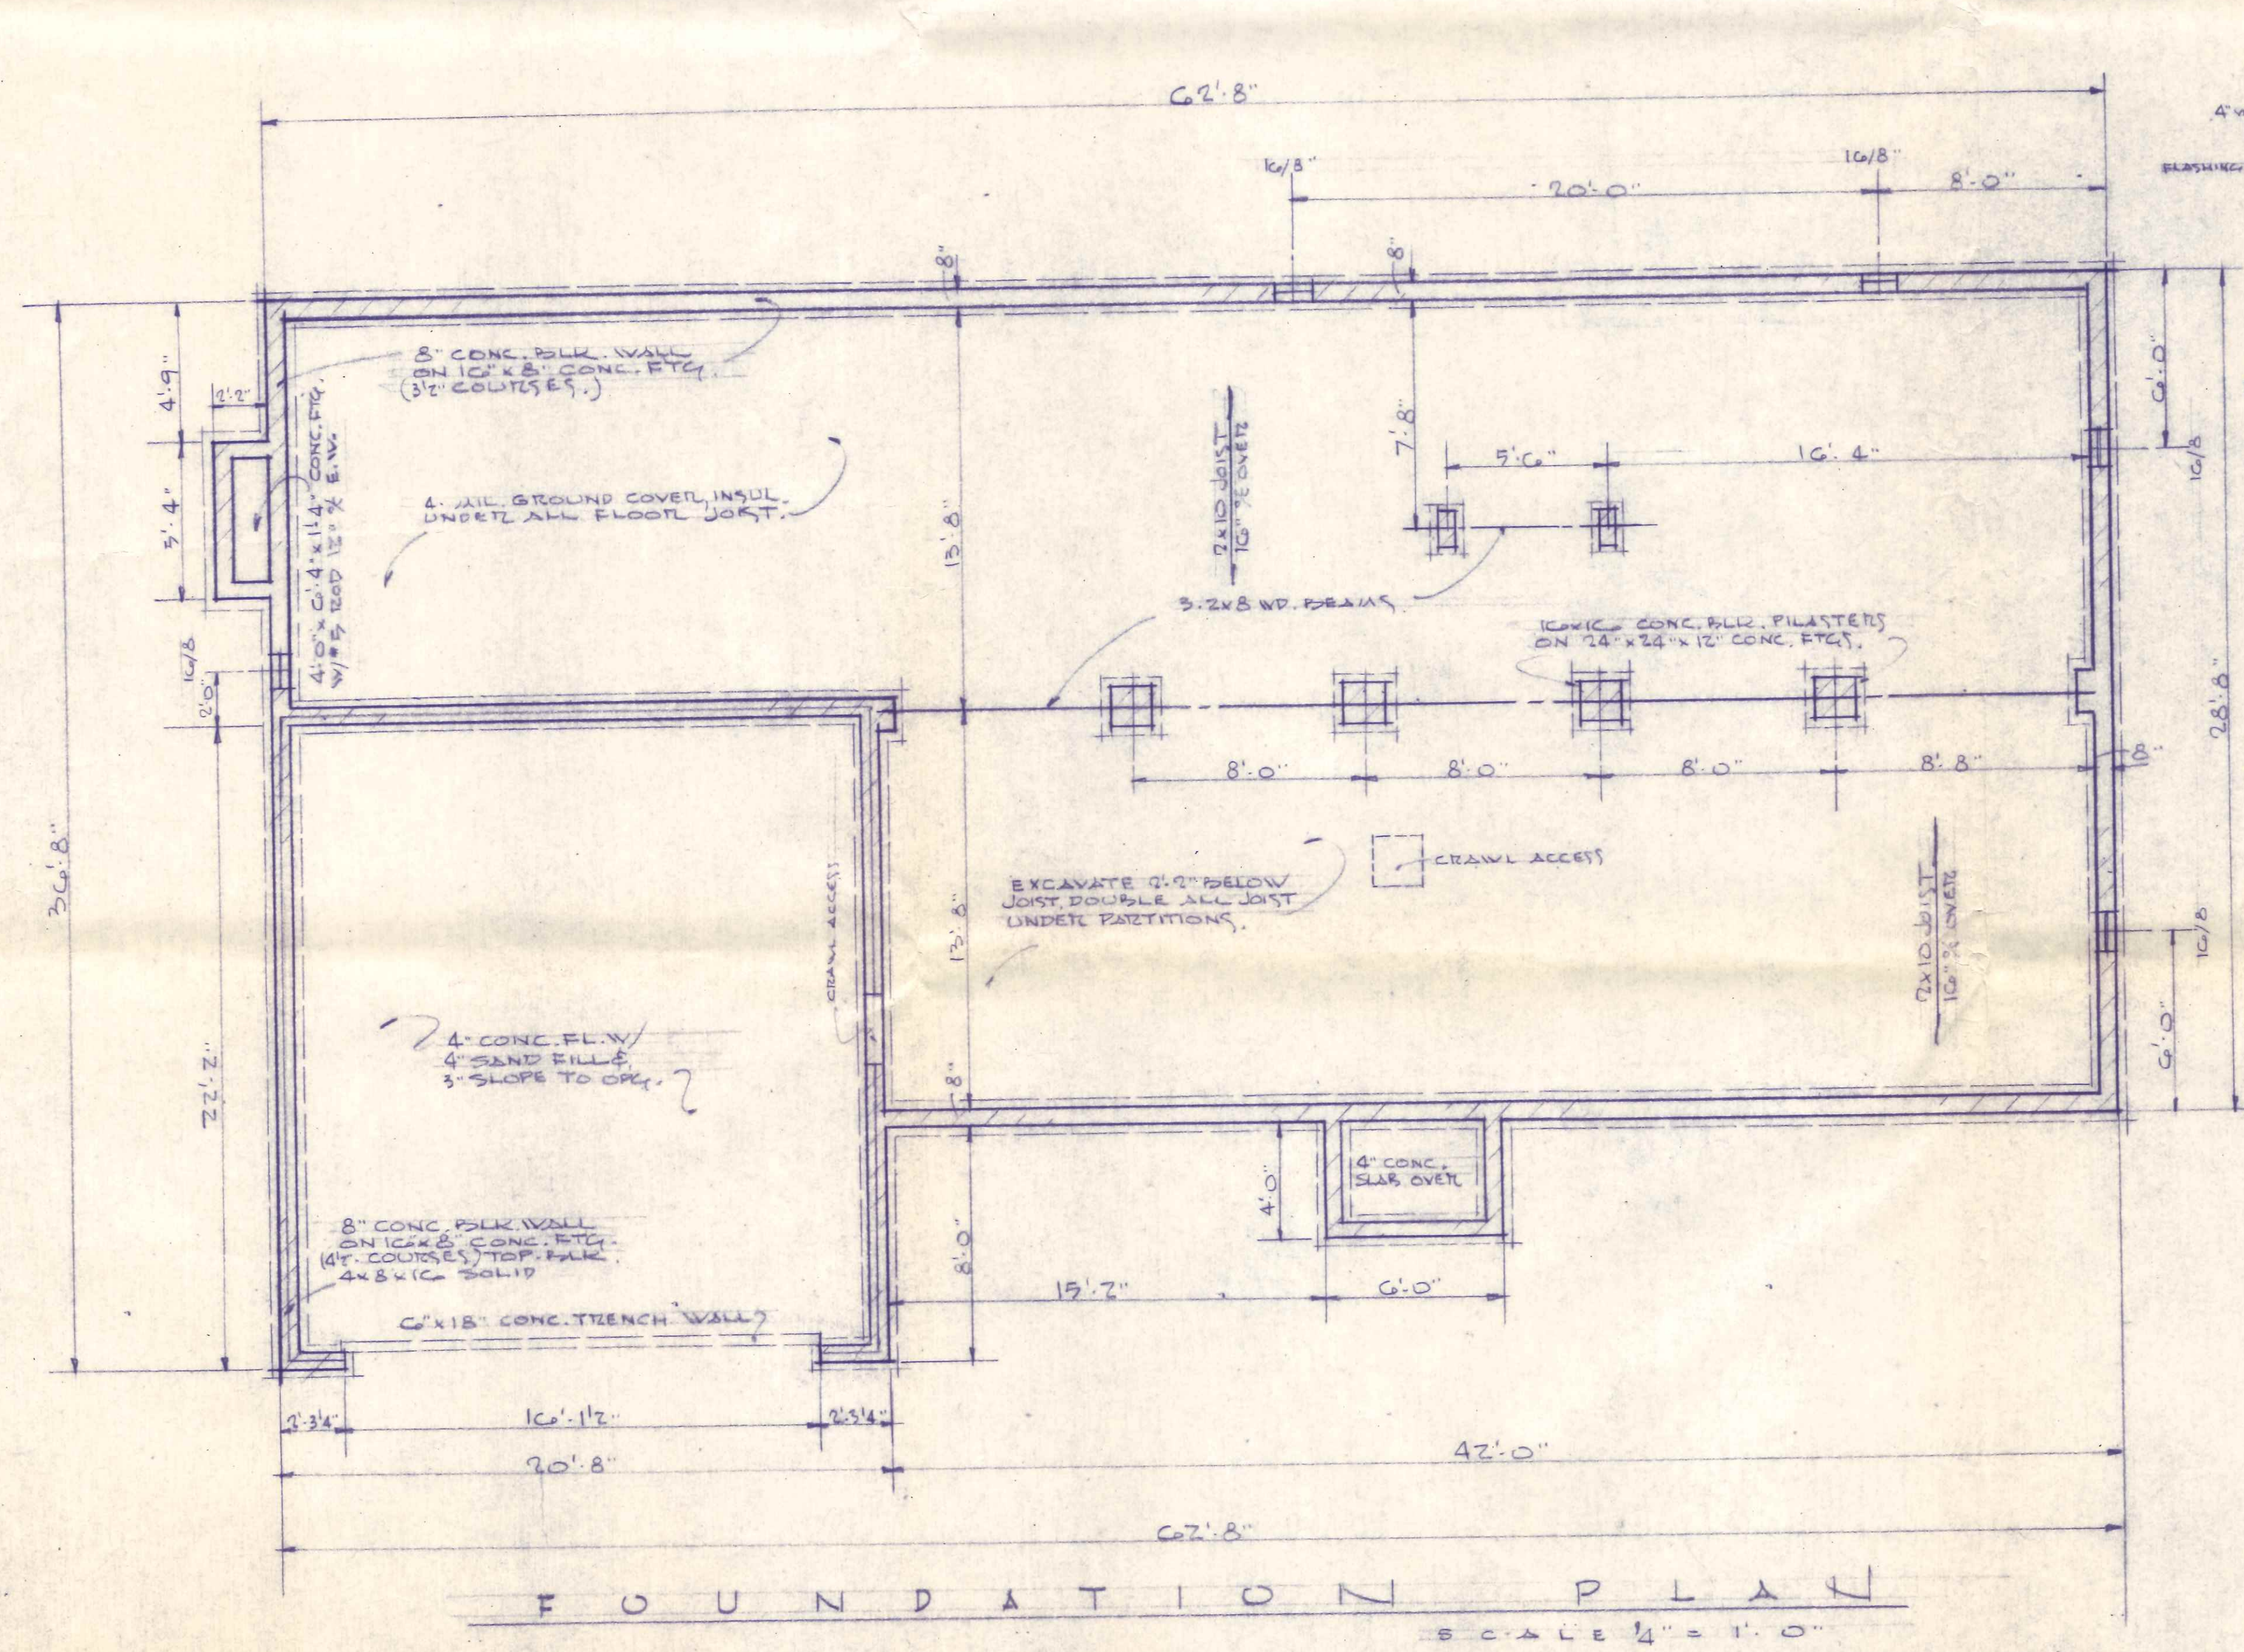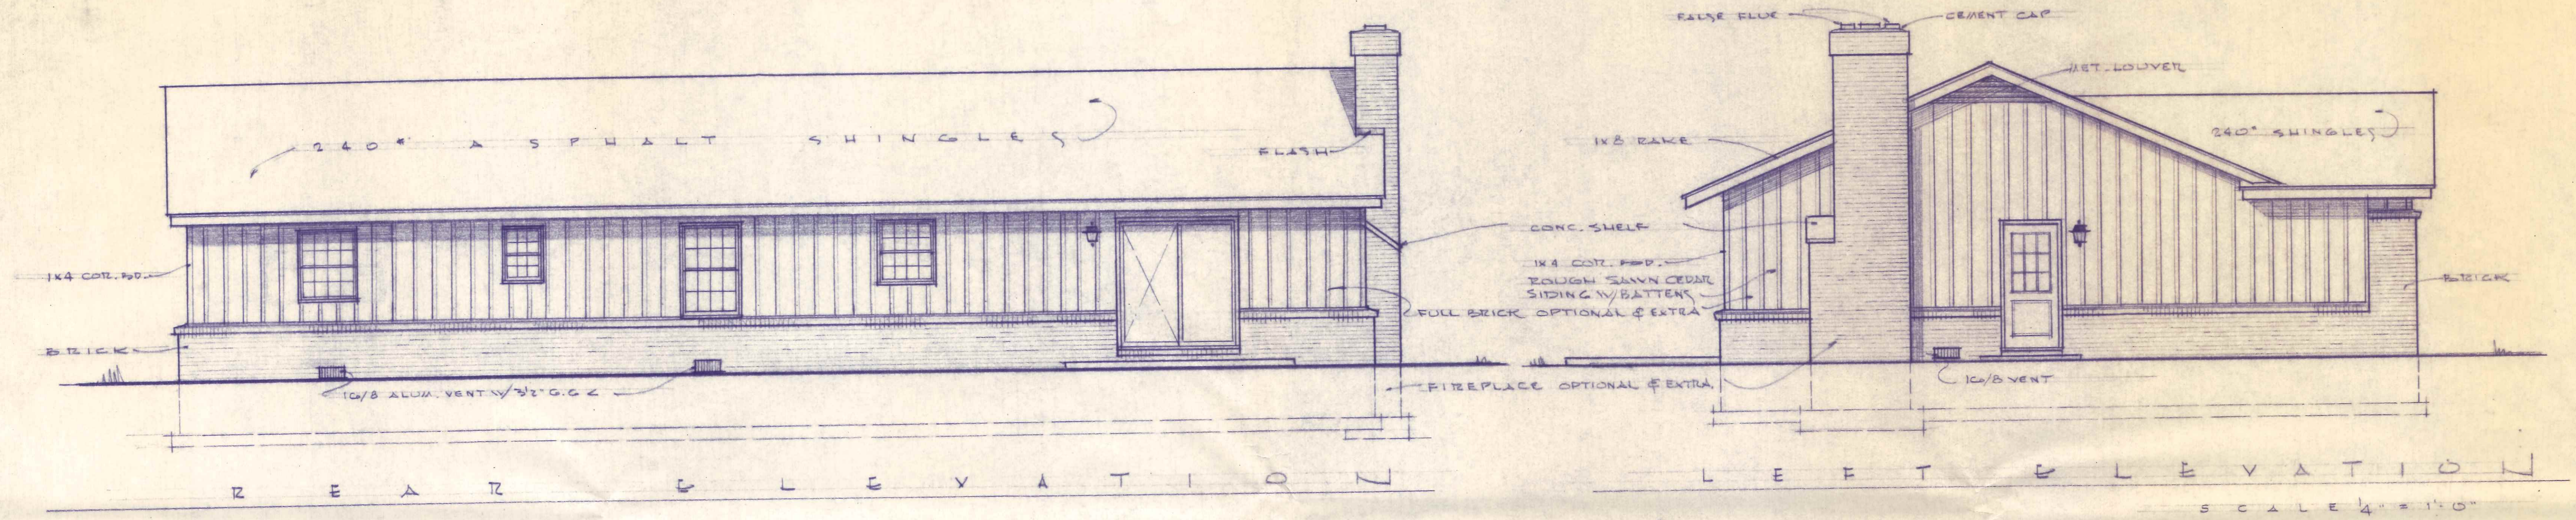


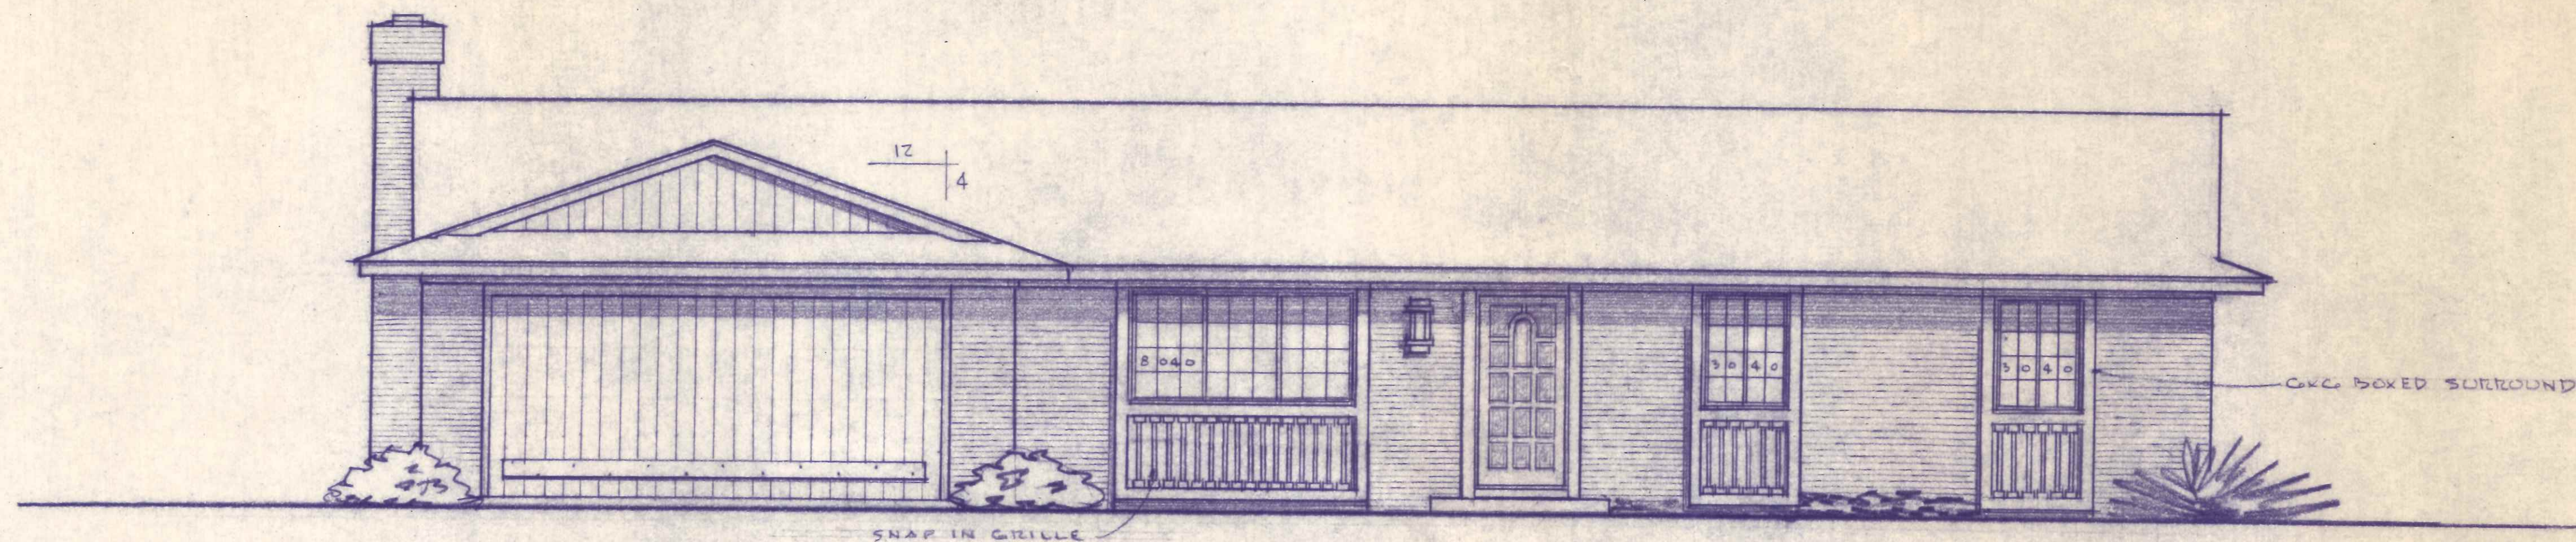

A L T E R N A T E E L E V A T I O N - "A"

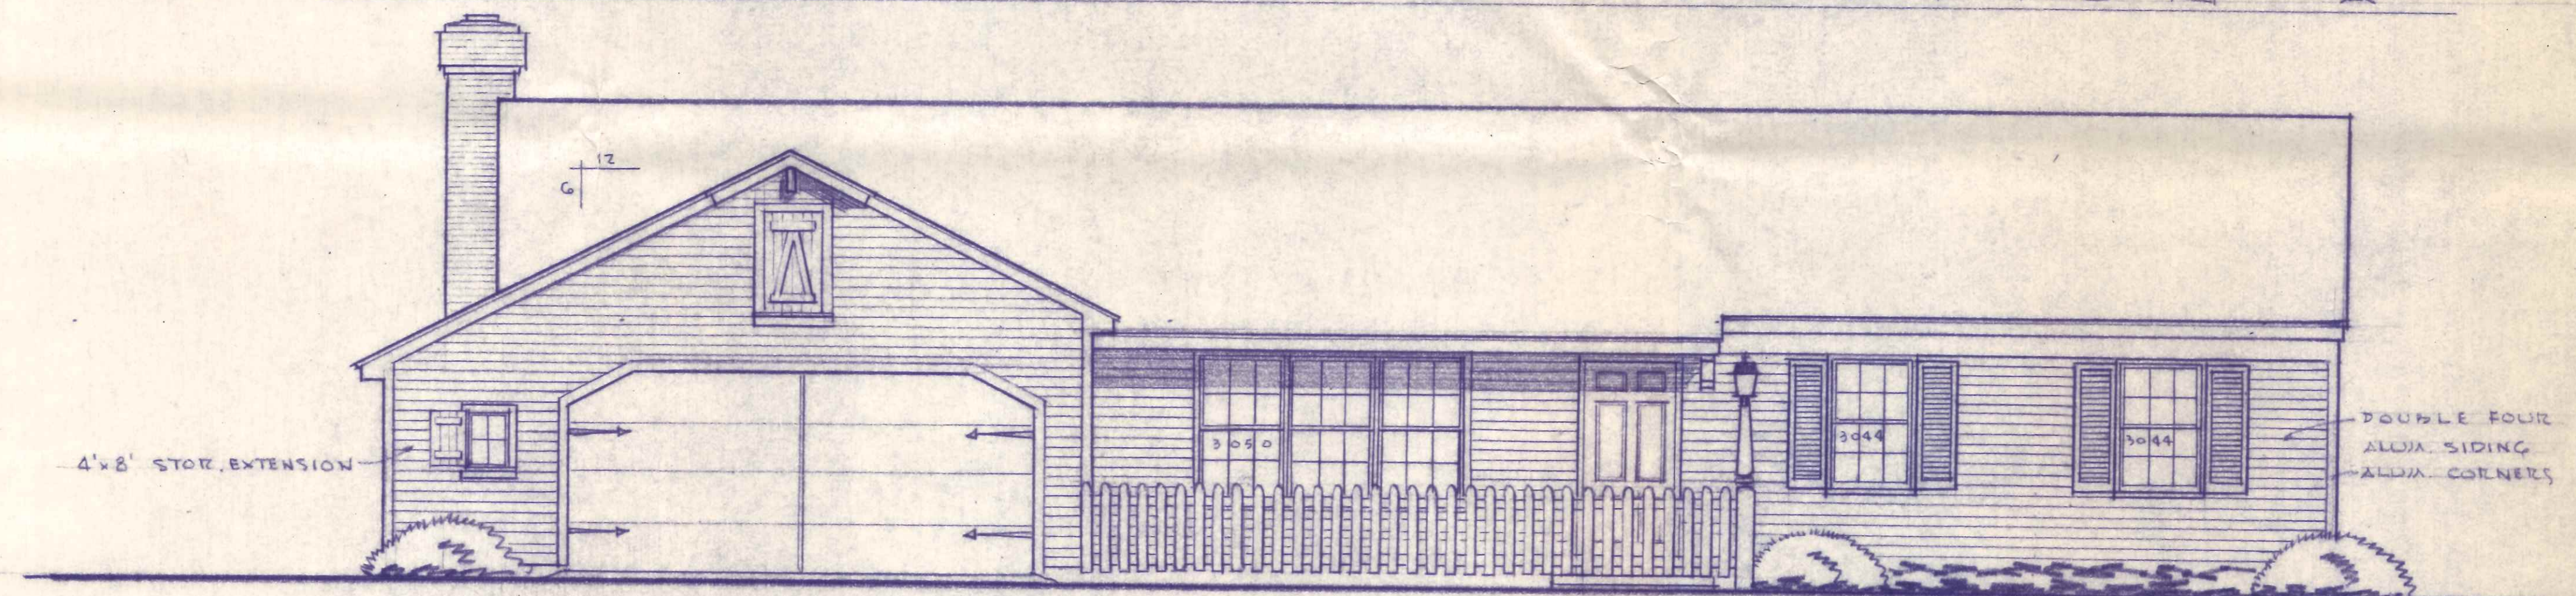

A L T E R N A T E E L E V A T I O N - "B"

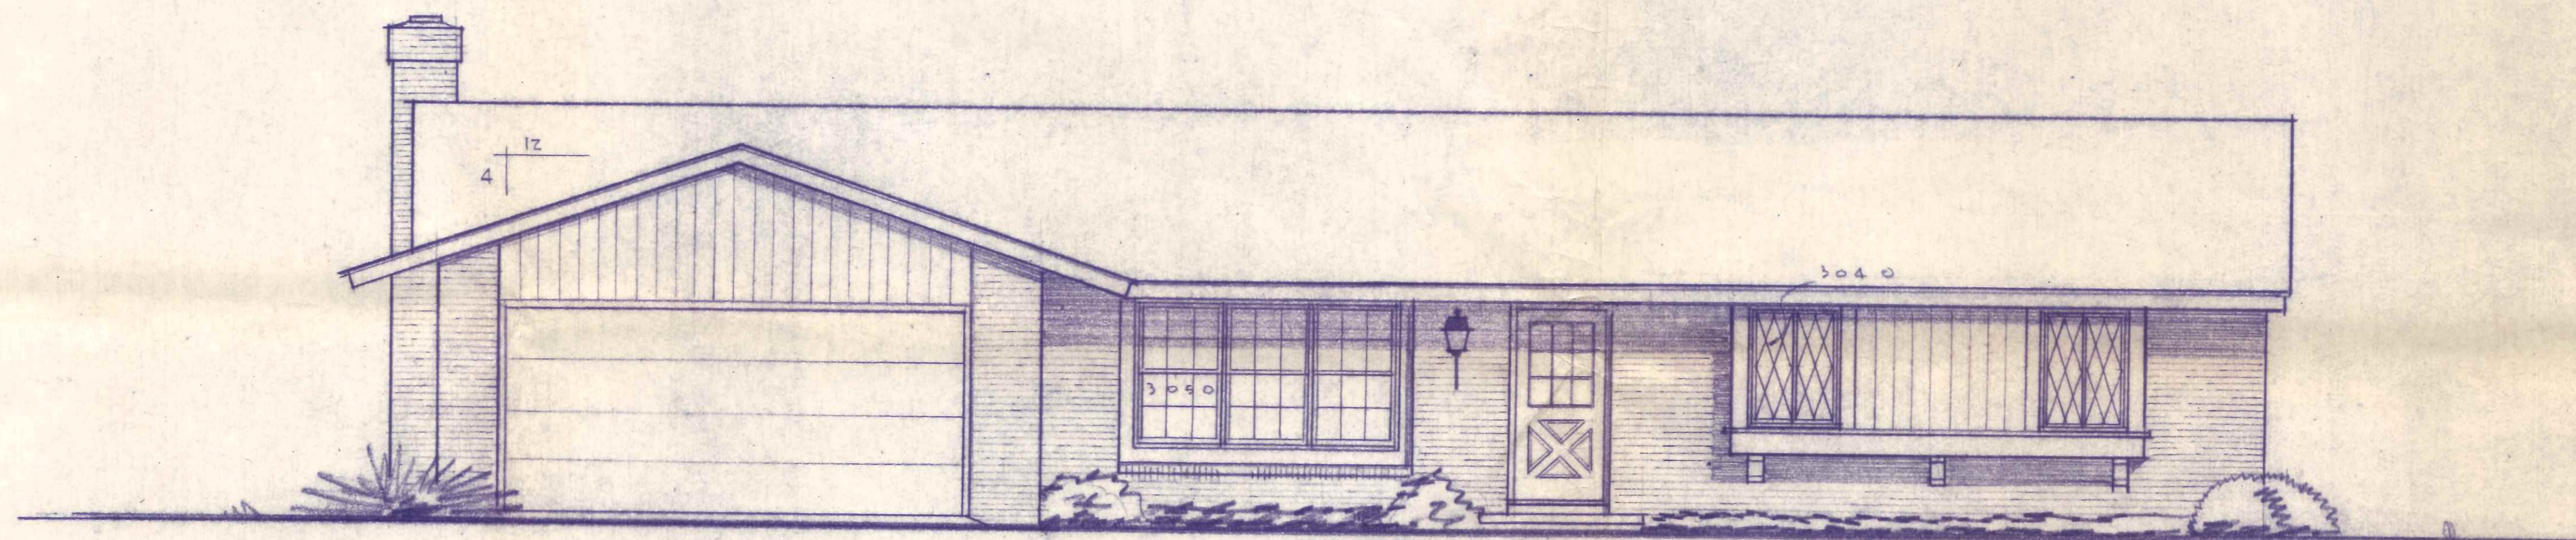

A L T E R N A T E E L E V A T I O N - "C"

SCALE 1/4" = 1'-0"

A L T E R N A T E E L E V A T I O N S

B L U E R I D G E H O M E S

COMM. NO.	DATE	SHEET OF SHEETS		nelson e. THAL	
2777	2.17.76 3.6.76	3	3	architect	2525 N. REYNOLDS RD., TOLEDO, OHIO 43615, PHONE 531-5411

