

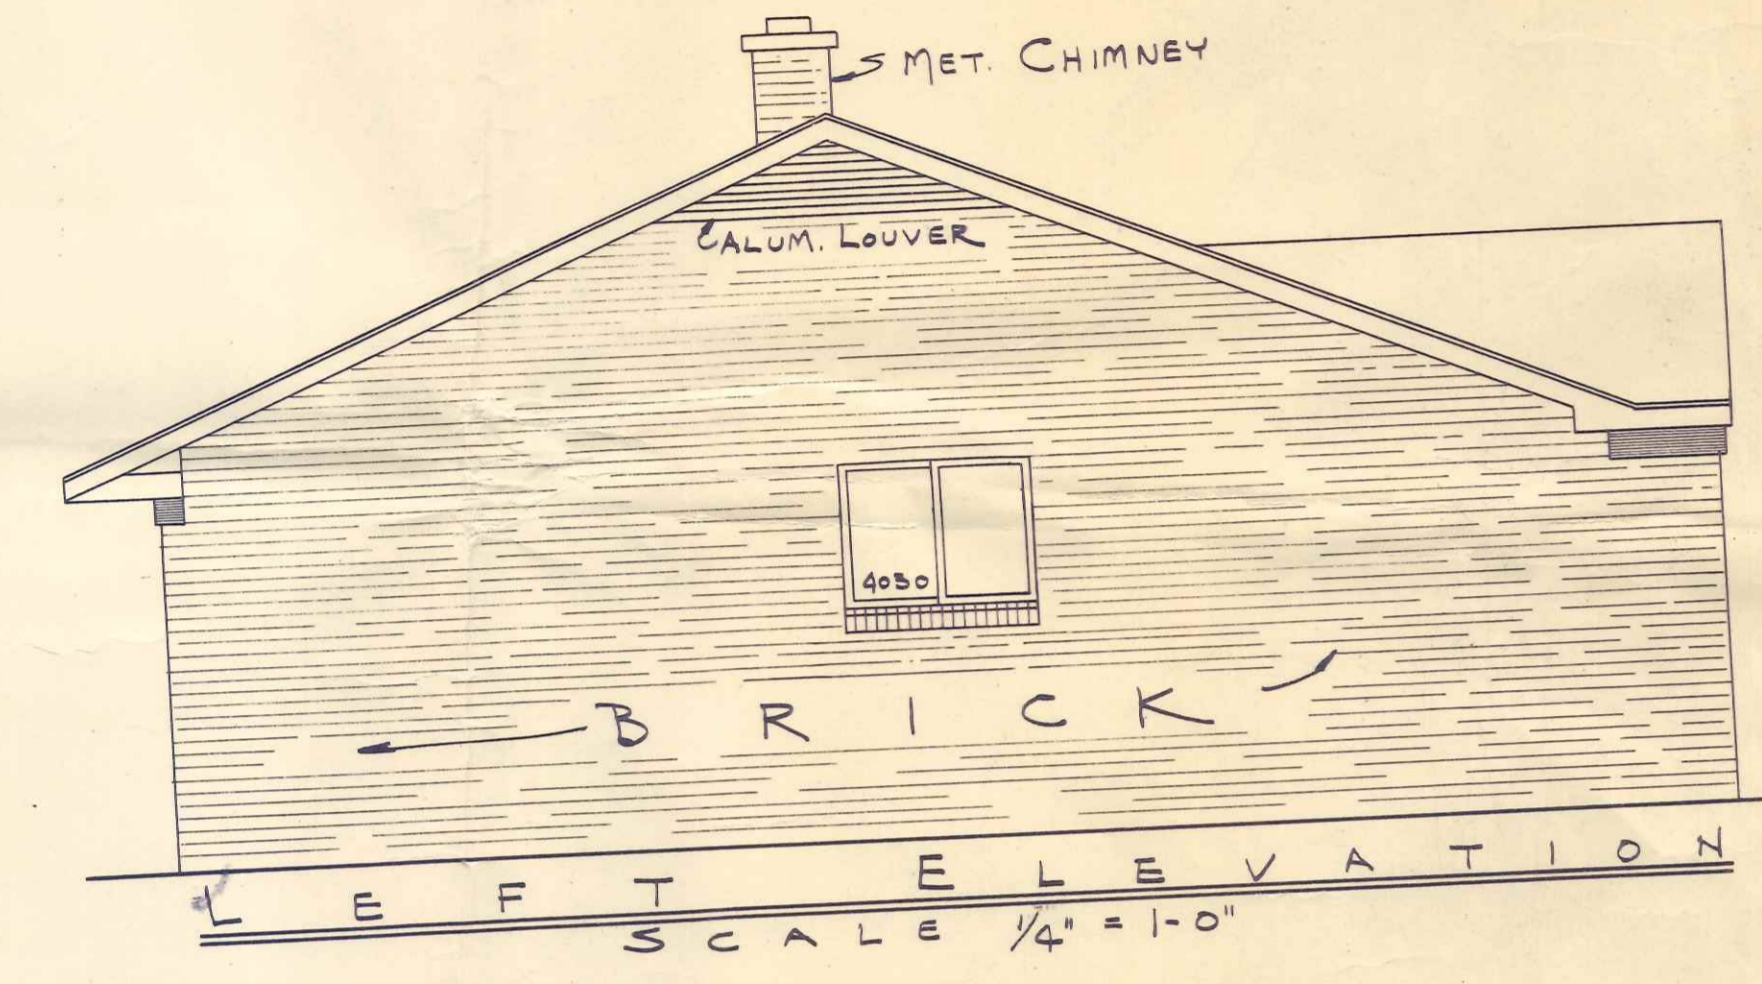
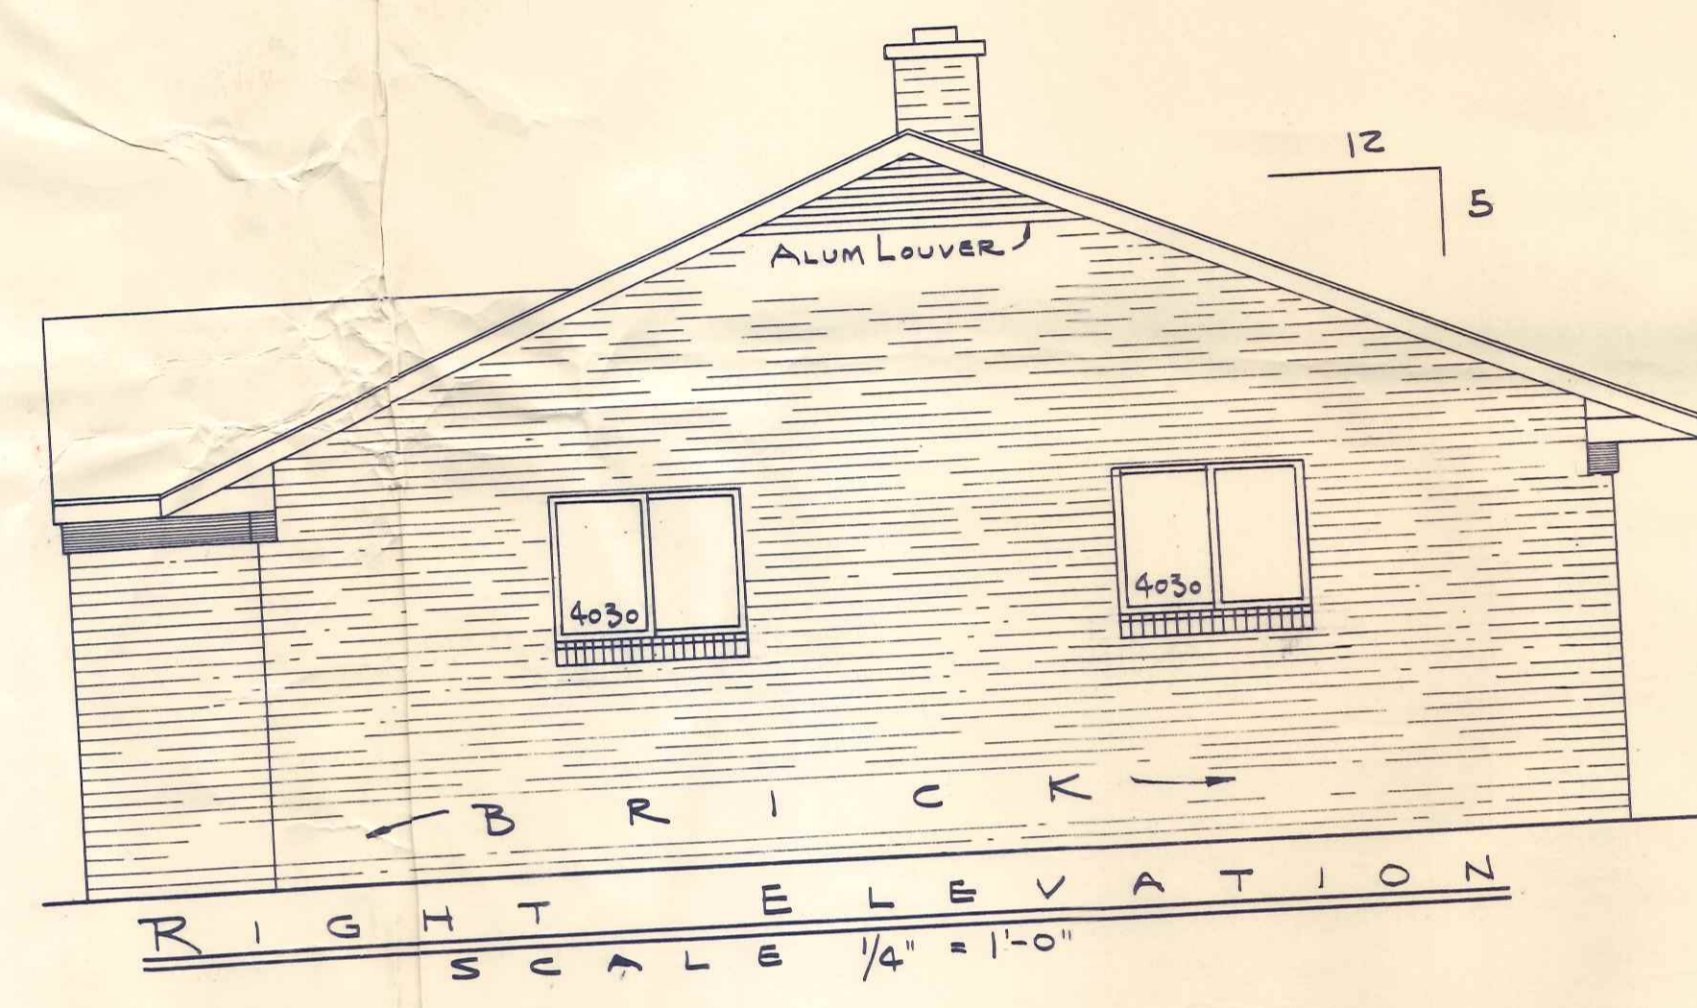


412 Middle

NOTE:-  
FOR TYPICAL TRUSS  
SECTION SEE PLAN #107.

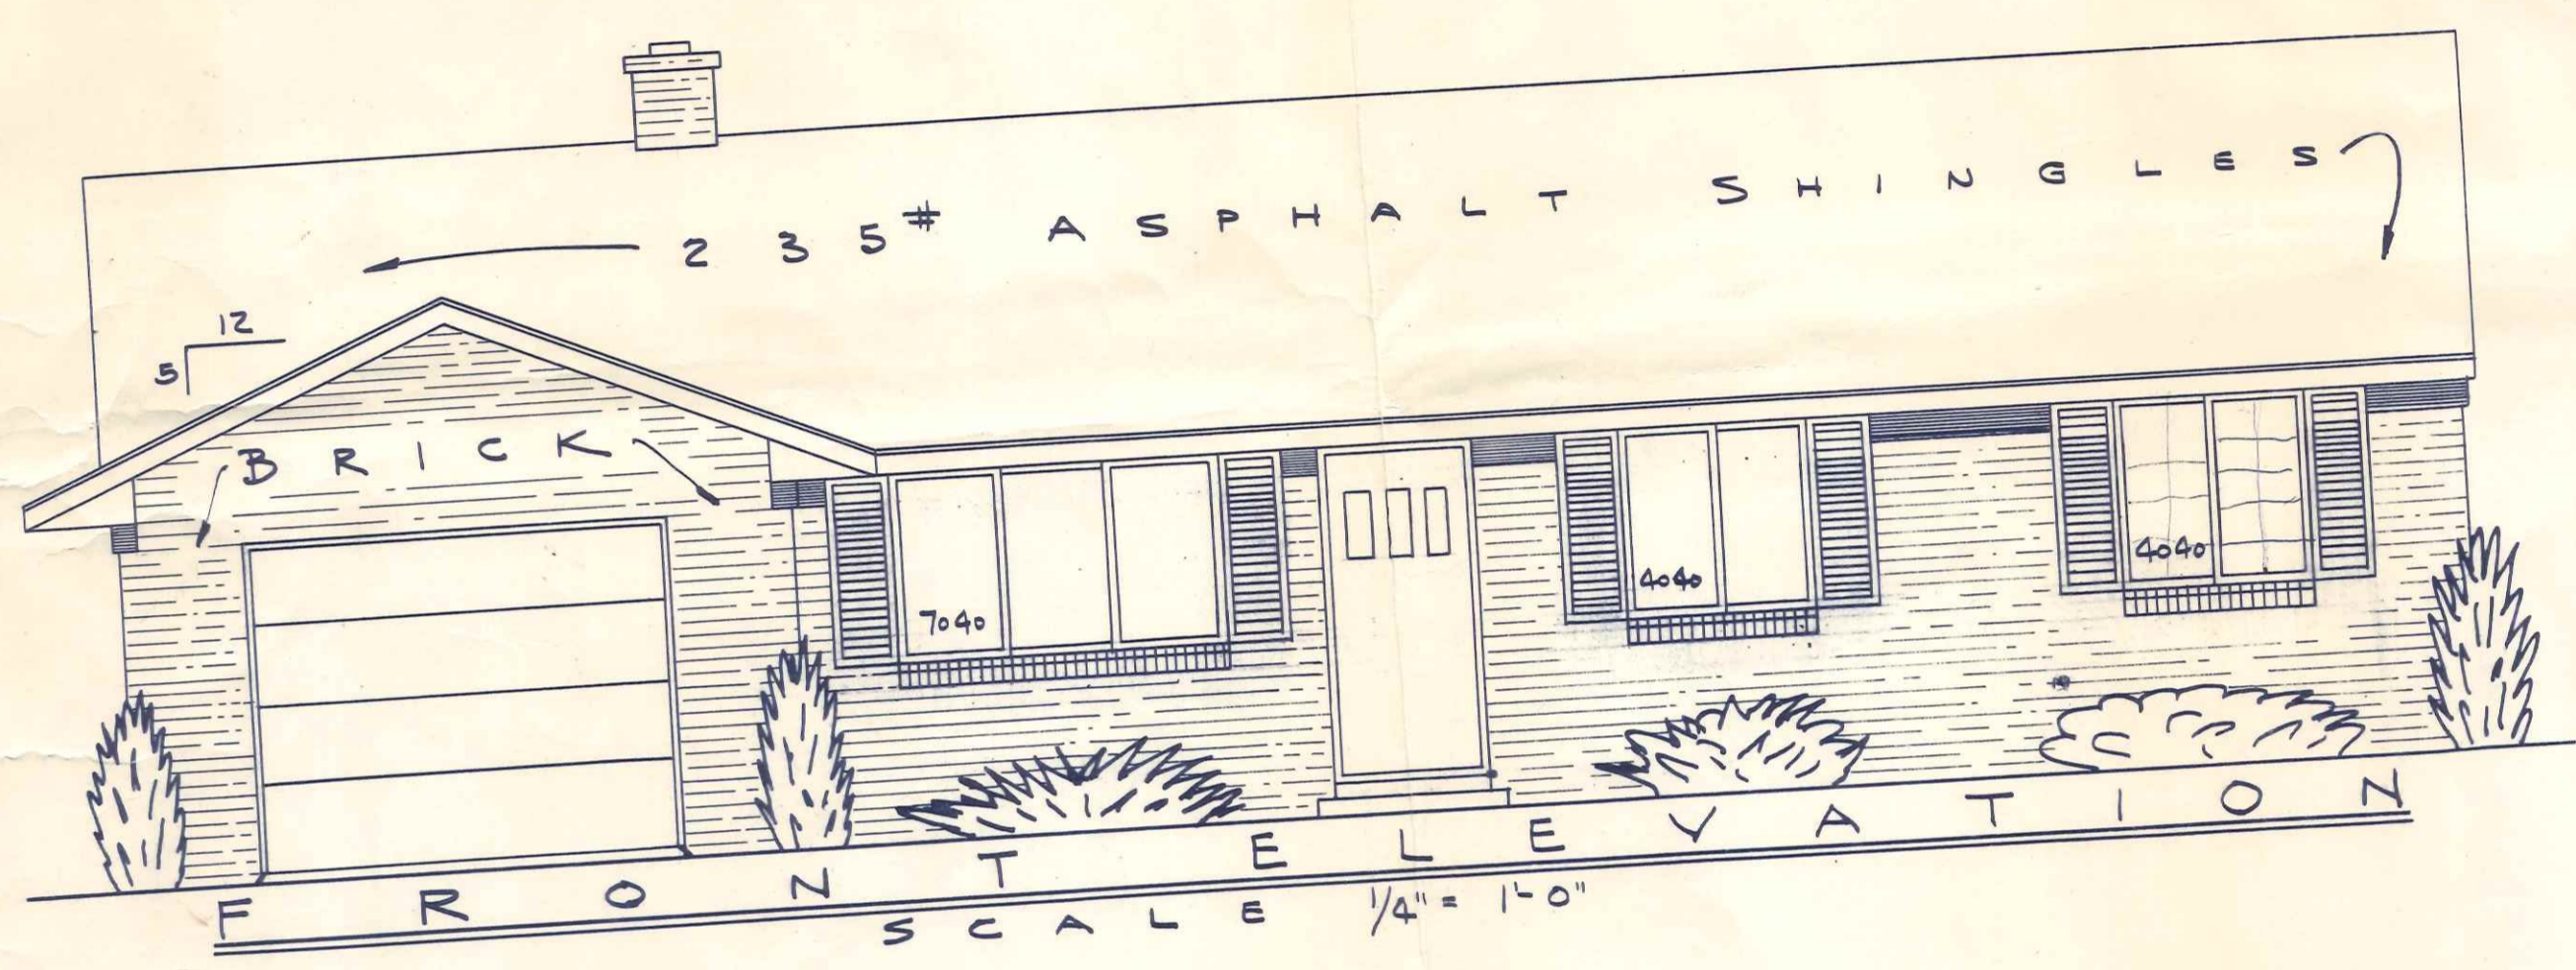

412 H. add'l

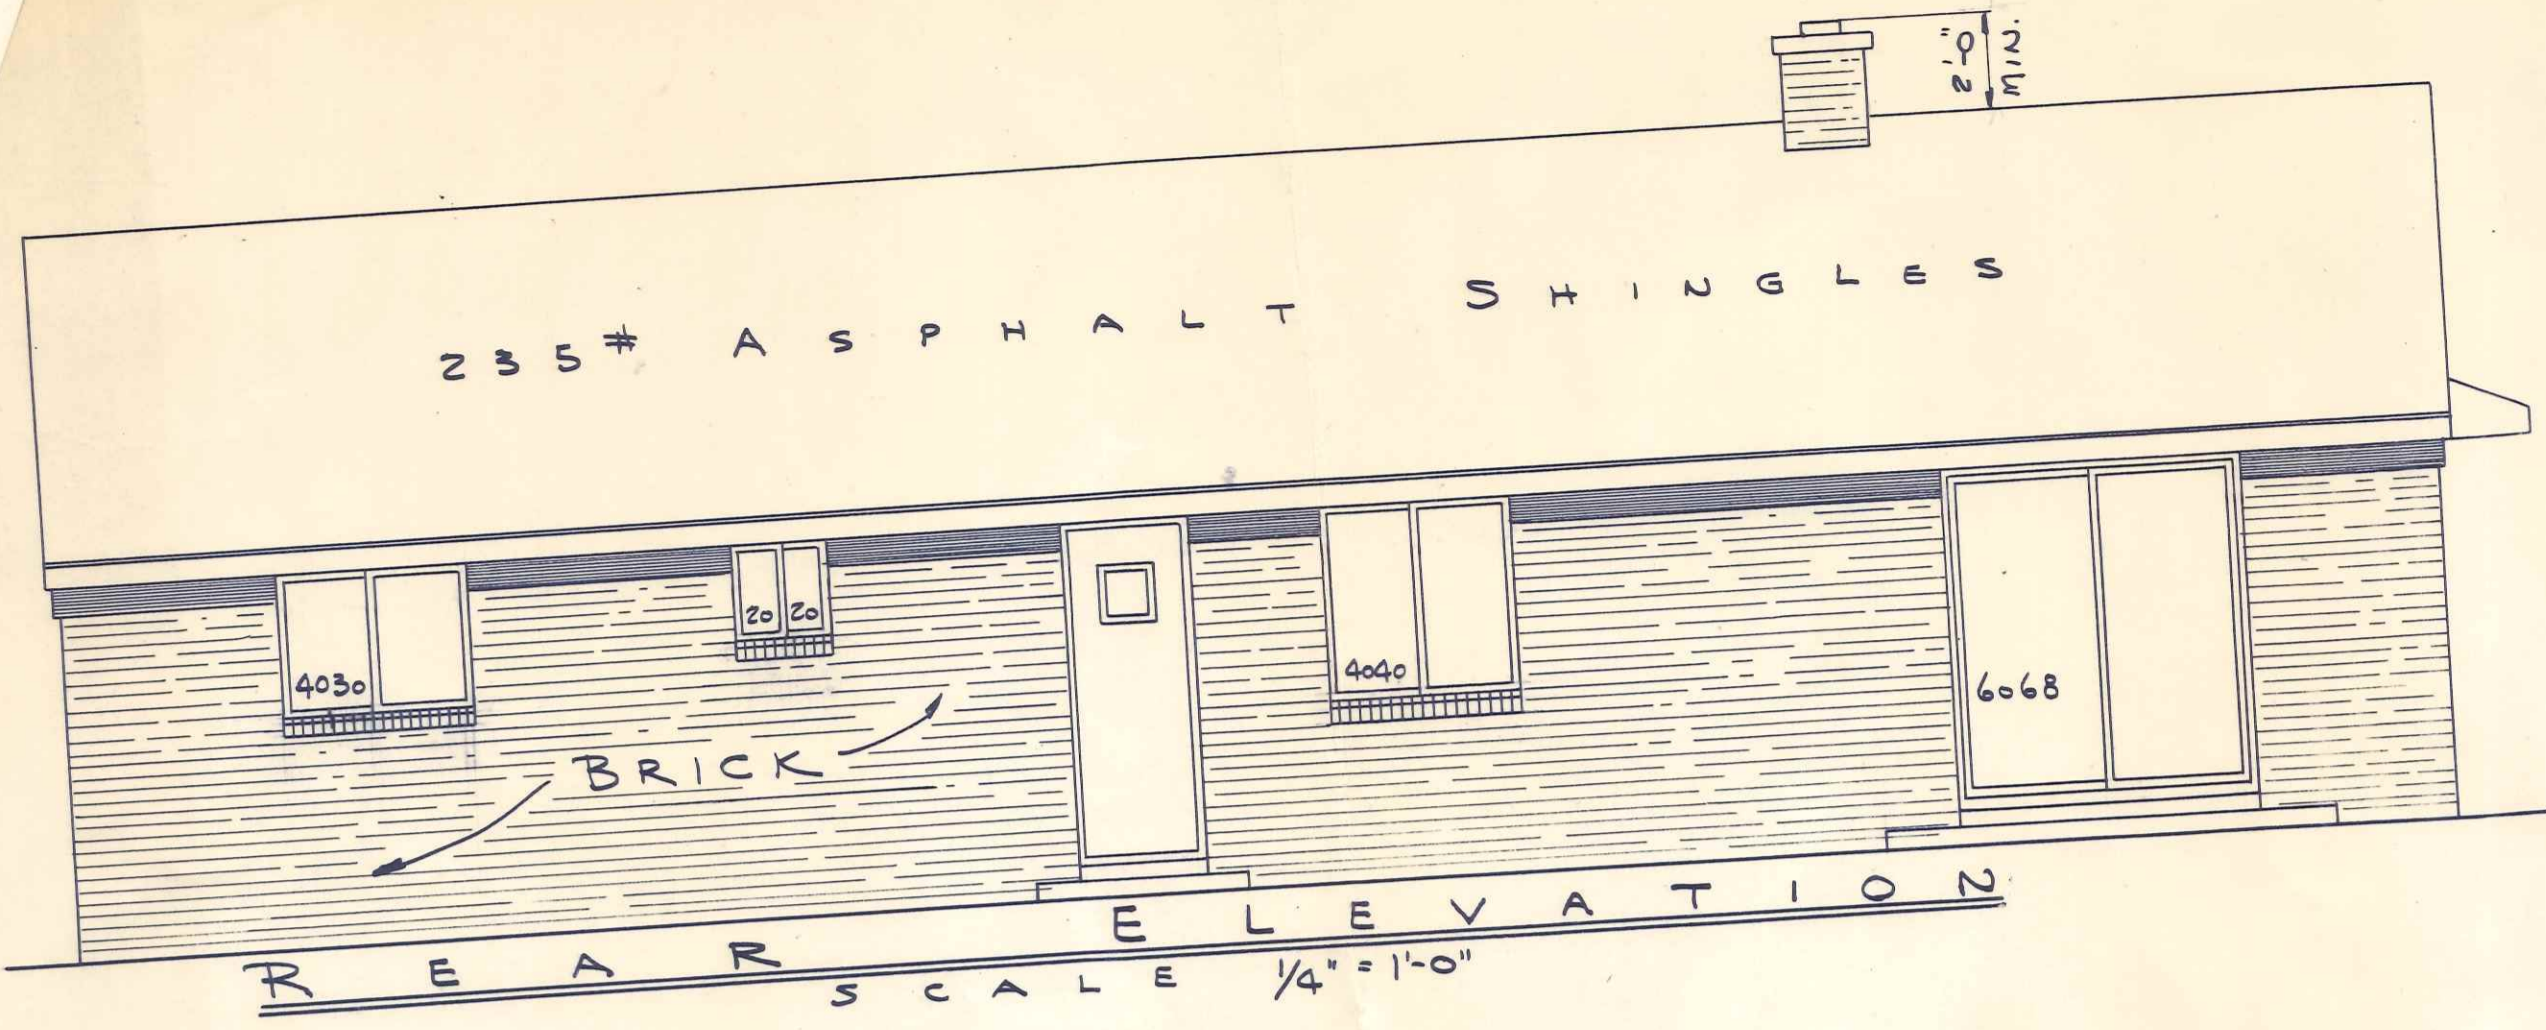