


DATE: 11-26-12

INSTALLED BY: JA HILLIS / MOORE PLUMBING

INSPECTED BY: MARTY CROSSLAND

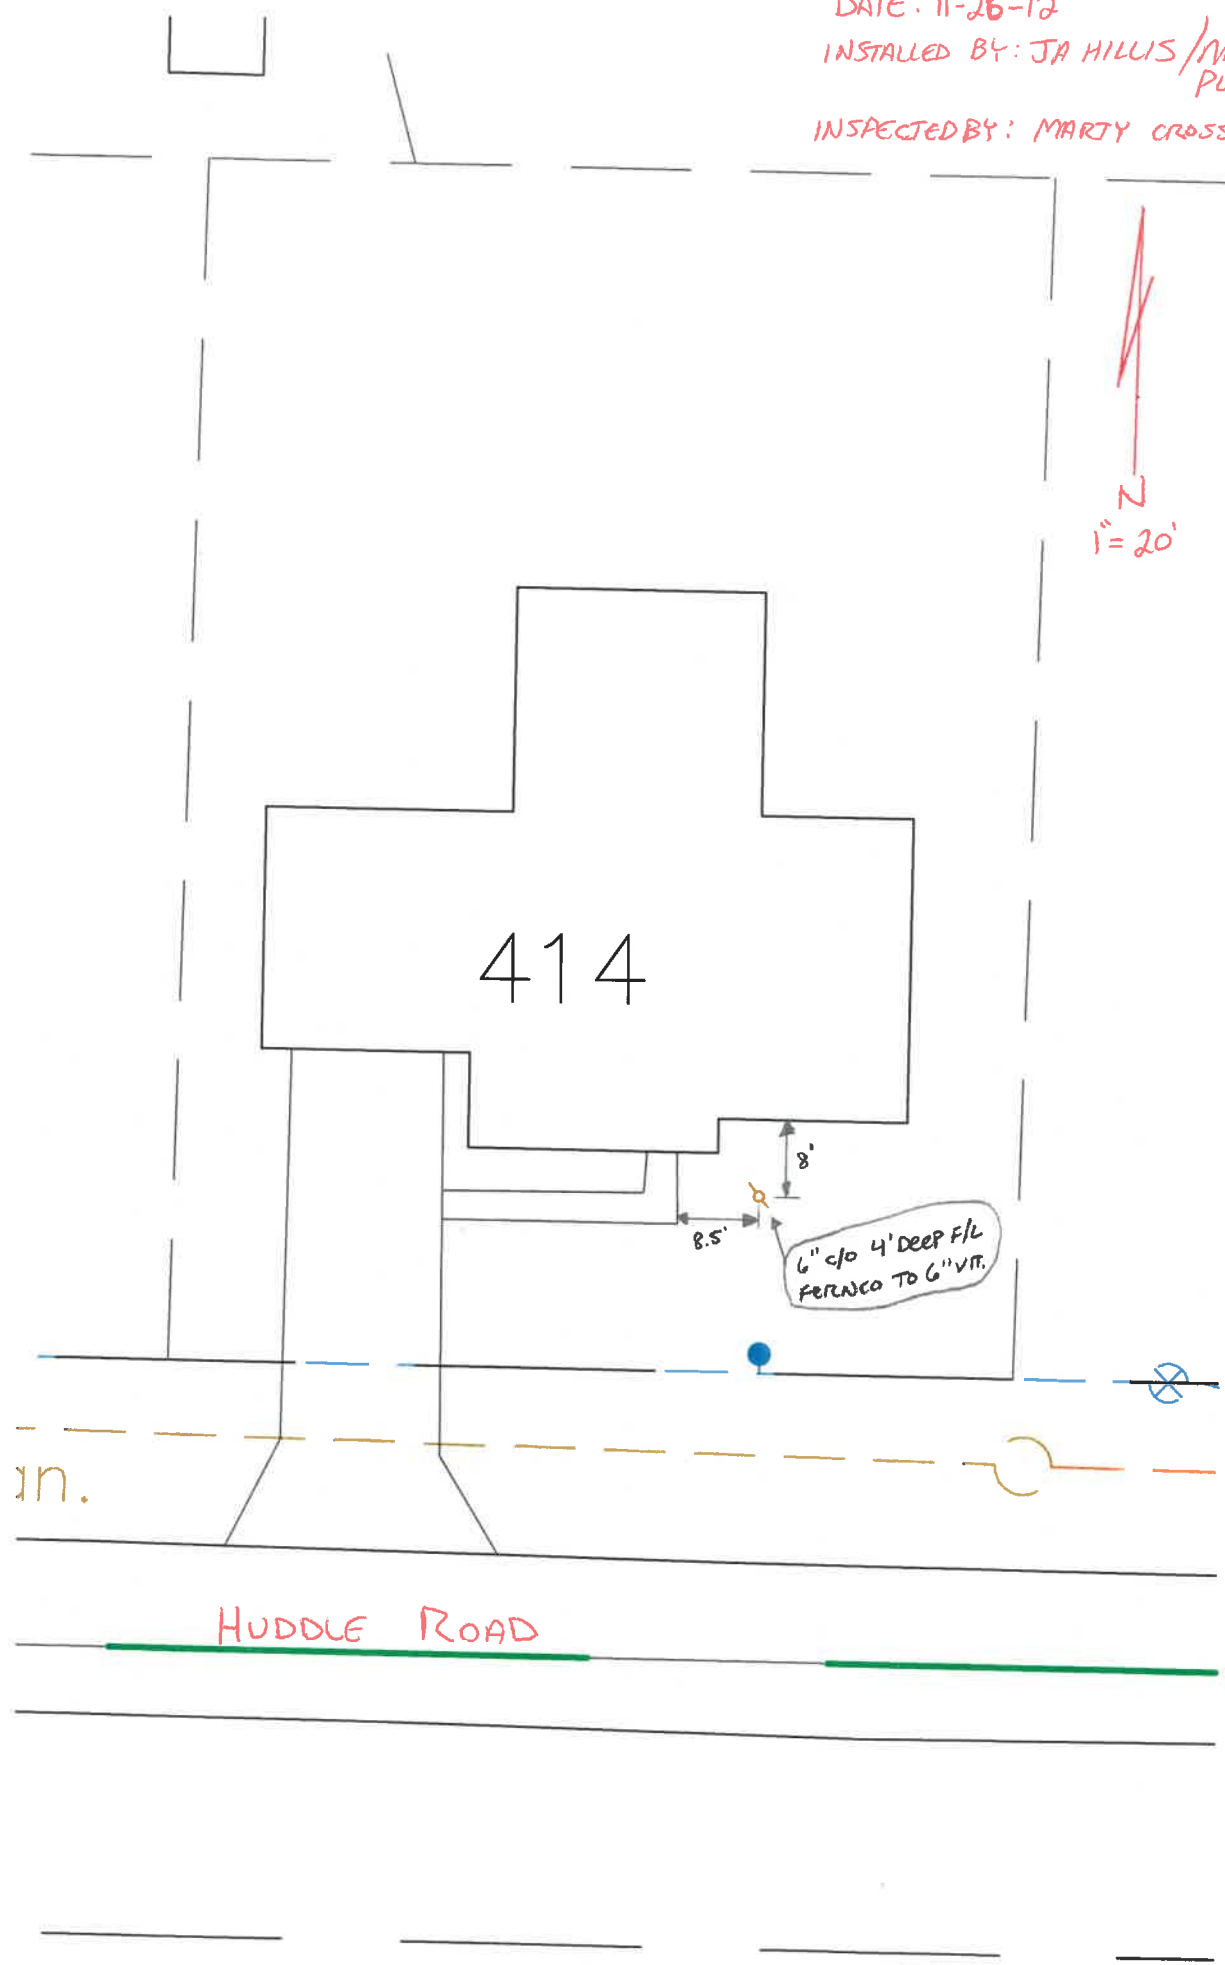

414

6" c/o 4' DEEP F/L  
PERMCO TO 6" VIT.

8.5'  
8'

in.

HUDBLE ROAD