

P E R M I T

CITY OF NAPOLEON
255 W. RIVERVIEW AVE
NAPOLEON, OHIO 43545

DIVISION OF BUILDING & ZONING
PH (419) 592-4010
FAX (419) 599-8393

PERMIT NO: 99102 DATE ISSUED: 04-21-99 ISSUED BY: BND

JOB LOCATION: 815 HUDDLE RD EST. COST: 1500.00

LOT #: SUBDIVISION NAME: OUTSIDE CITY

OWNER: POHLMAN, FRITZ
ADDRESS: 815 HUDDLE RD
CSZ: NAPOLEON, OH 43545
PHONE: 419-592-4551

AGENT: JERRY GLANZ TRENCHIN
ADDRESS: 6 LAKEVIEW DR
CSZ: NAPOLEON, OH 43545
PHONE: 419-599-4103

USE TYPE - RESIDENTIAL: OTHER:

ZONING INFORMATION

DIST: LOT DIM: AREA: FYRD: SYRD: RYRD:
MAX HT: # PKG SPACES: # LOADING SP: MAX LOT COV:

BOARD OF ZONING APPEALS:

WORK TYPE - NEW: REPLMNT: ADD'N: ALTER: REMODEL:

WORK INFORMATION


SIZE - LGTH: WIDTH: STORIES: LIVING AREA SF:
GARAGE AREA SF: HEIGHT: BLDG VOL DEMO PERMIT:

WORK DESCRIPTION
SANITARY SEWER TAP (OUTSIDE)


FEE DESCRIPTION	PAID DATE	FEE AMOUNT DUE
SEWER PERMIT		600.00

Apr 21, 1999
DATE

TOTAL FEES DUE 600.00
Jerry F. Pohlman (Fritz)
APPLICANT SIGNATURE

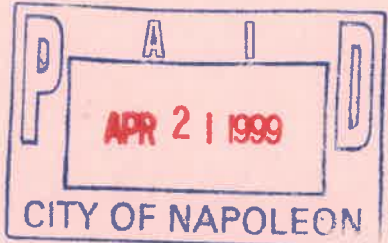

Huddle Road

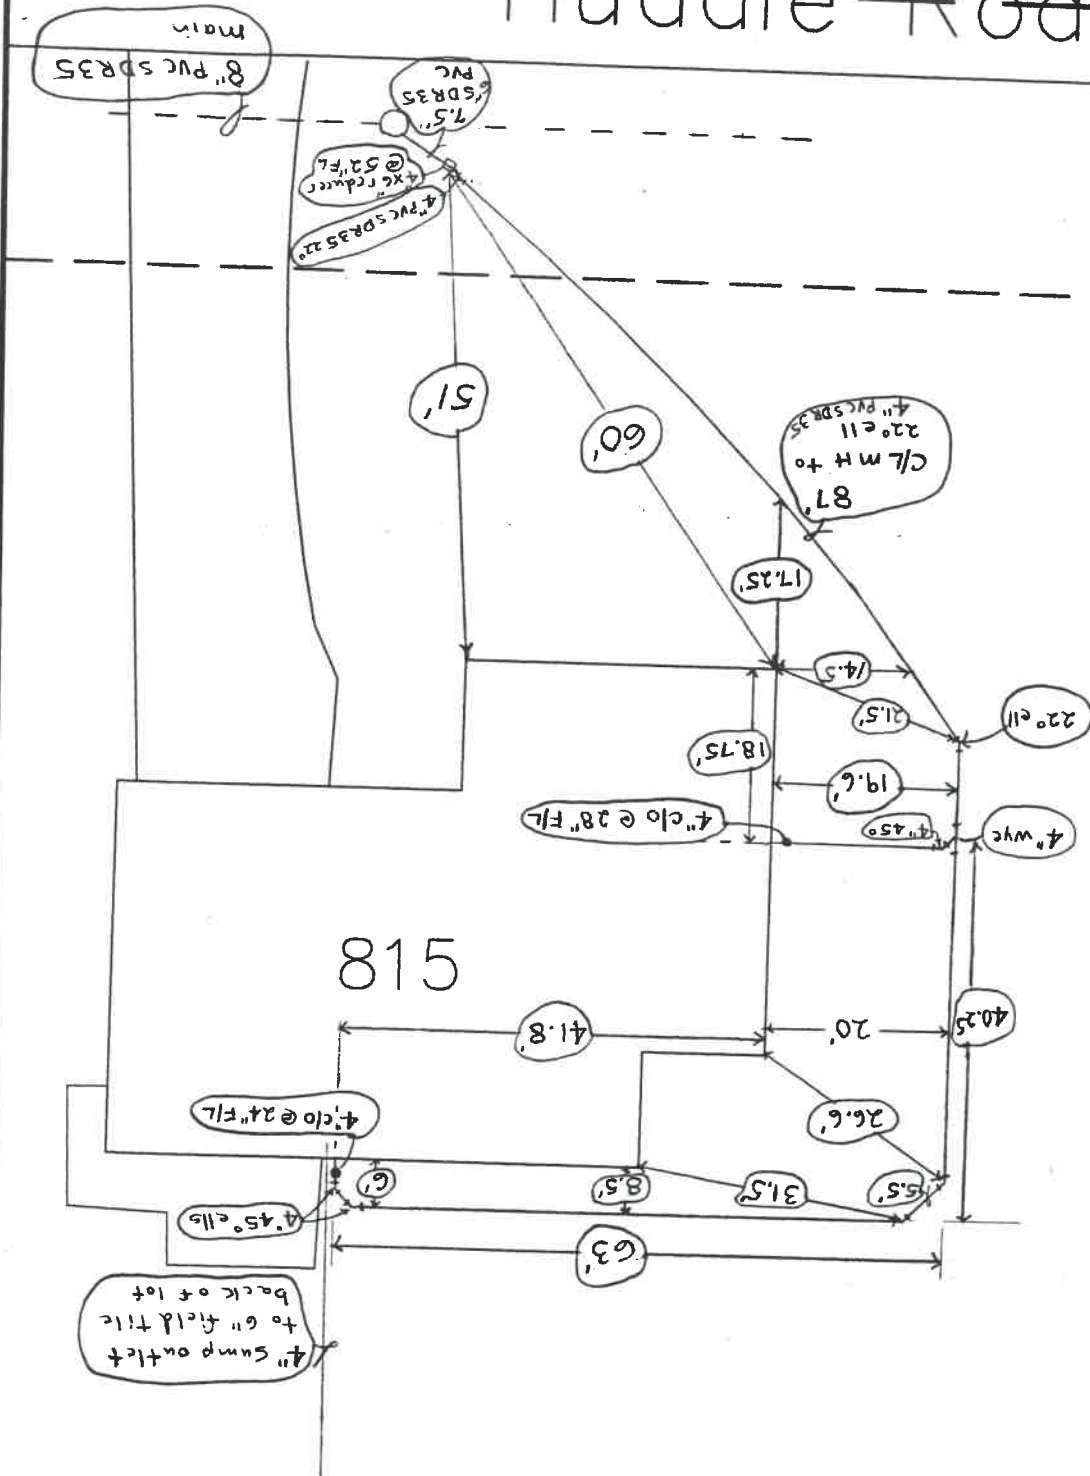

CITY OF NAPOLEON
ENGINEERING DEPARTMENT
 PO BOX 151 / 255 W. RIVERVIEW AVE.
 NAPOLEON, OHIO 43545
 PHONE NO. (419) 592-4010
 FAX NO. (419) 599-8393

Sanitary Sewer
Tap For
815 Huddle Rd.

DATE: 05/17/99
DRAWN BY: M.B.S.
APPROVED BY: B.N.D.
SCALE: Approx - 1" = 20'
 NTS

SHEET ___ OF ___

Huddle Road


815

CITY OF NAPOLEON
ENGINEERING DEPARTMENT
PO BOX 151 / 255 W. RIVERVIEW AVE.
NAPOLEON, OHIO 43545
PHONE NO. (419) 592-4010
FAX NO. (419) 599-8393

Sanitary Sewer
Tap For
815 Huddle Rd.

DATE: 05/17/99
DRAWN BY: M.B.S.
APPROVED BY: B.N.D.
SCALE: NTS
SHEET ___ OF ___

Huddle Road

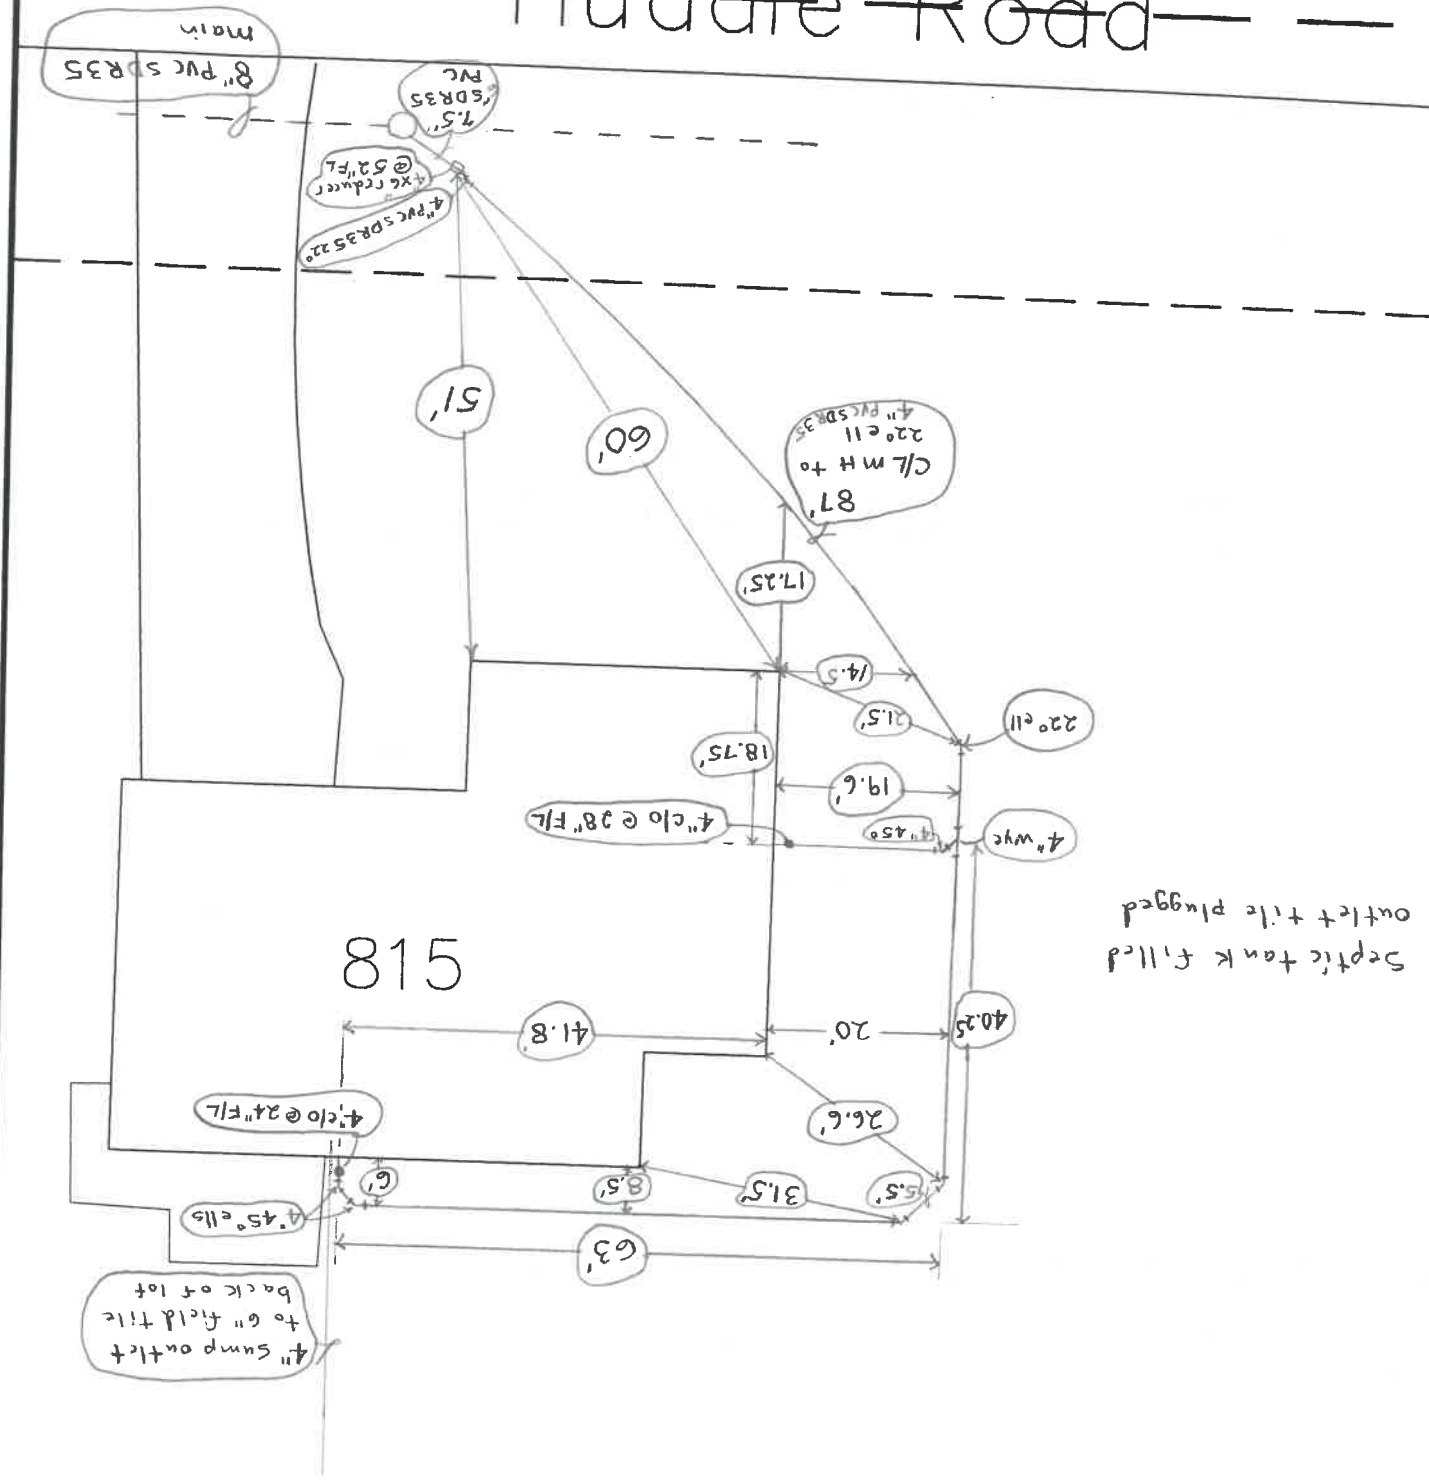

Septic tank filled outlet + tile plugged

CITY OF NAPOLEON

ENGINEERING DEPARTMENT

PO BOX 151 / 255 W. RIVERVIEW AVE.

NAPOLEON, OHIO 43545

PHONE NO. (419) 592-4010

FAX NO. (419) 599-8393

Sanitary Sewer
Tap For
815 Huddle Rd.

DATE: 05/17/99

DRAWN BY: M.B.S.

APPROVED BY: B.N.D.

SCALE: Approx - 1" = 20'
NTS

SHEET ___ OF ___

City of Napoleon

Fax Cover This is a confidential message, intended solely for the person to whom it is addressed. If you receive this message in error, please forward it to the correct person, or mail it back to us. Thank you.

To Jon Lindsay - Henry County Health Dept.
Fax No. (419) 599-1714
From Adam C. Hoff, P.E. - City Engineer *ACH*
Date 6/2/99
Subject Huddle Road Sanitary Sewer
Pages 1 including this one

All of the following residences are now connected to the sanitary sewer located along the south side of Huddle Road:

815 Huddle Road (Pohlman)
833 Huddle Road (Leonhardt)
855 Huddle Road (Leonhardt)
873 Huddle Road (Leonhardt)
893 Huddle Road (Walker)

If you have any questions or require additional information, please call me at (419) 592-4010. Thank you.

C: Ms. Lynnette Hablitzel - Ohio EPA NWDO (419) 373-3125
Brent Damman

255 W. Riverview Ave.

Napoleon, Ohio 43546

(419) 592-4010 Phone

(419) 599-8393 Fax

