

P E R M I T

CITY OF NAPOLEON
255 W. RIVERVIEW AVE
NAPOLEON, OHIO 43545

DIVISION OF BUILDING & ZONING
PH (419) 592-4010
FAX (419) 599-8393

PERMIT NO: 99126

DATE ISSUED: 05-04-99

ISSUED BY: BND

JOB LOCATION: 833 HUDDLE RD

EST. COST:

LOT #:

SUBDIVISION NAME:

OWNER: LEONHARDT, DONNA
ADDRESS: 855 HUDDLE RD
CSZ: NAPOLEON, OH 43545
PHONE: 419-592-4523

AGENT: DENNIS GERKEN CONSTR
ADDRESS: V-138 SR 108
CSZ: NAPOLEON, OH 43545
PHONE: 419-598-8941

USE TYPE - RESIDENTIAL:

OTHER:

ZONING INFORMATION

DIST: LOT DIM: AREA: FYRD: SYRD: RYRD:
MAX HT: # PKG SPACES: # LOADING SP: MAX LOT COV:

BOARD OF ZONING APPEALS:

WORK TYPE - NEW: REPLMNT: ADD'N: ALTER: REMODEL:

WORK INFORMATION

SIZE - LGTH: WIDTH: STORIES: LIVING AREA SF:
GARAGE AREA SF: HEIGHT: BLDG VOL DEMO PERMIT:


WORK DESCRIPTION
SEWER TAP

FEE DESCRIPTION	PAID DATE	FEE AMOUNT DUE
SEWER PERMIT		600.00


TOTAL FEES DUE 600.00

May 4-99
DATE

Donna Leonhardt
APPLICANT SIGNATURE

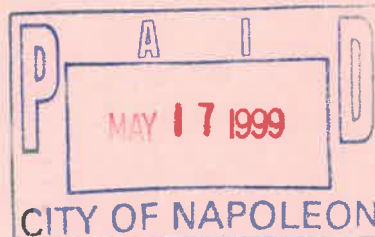

Huddle Road

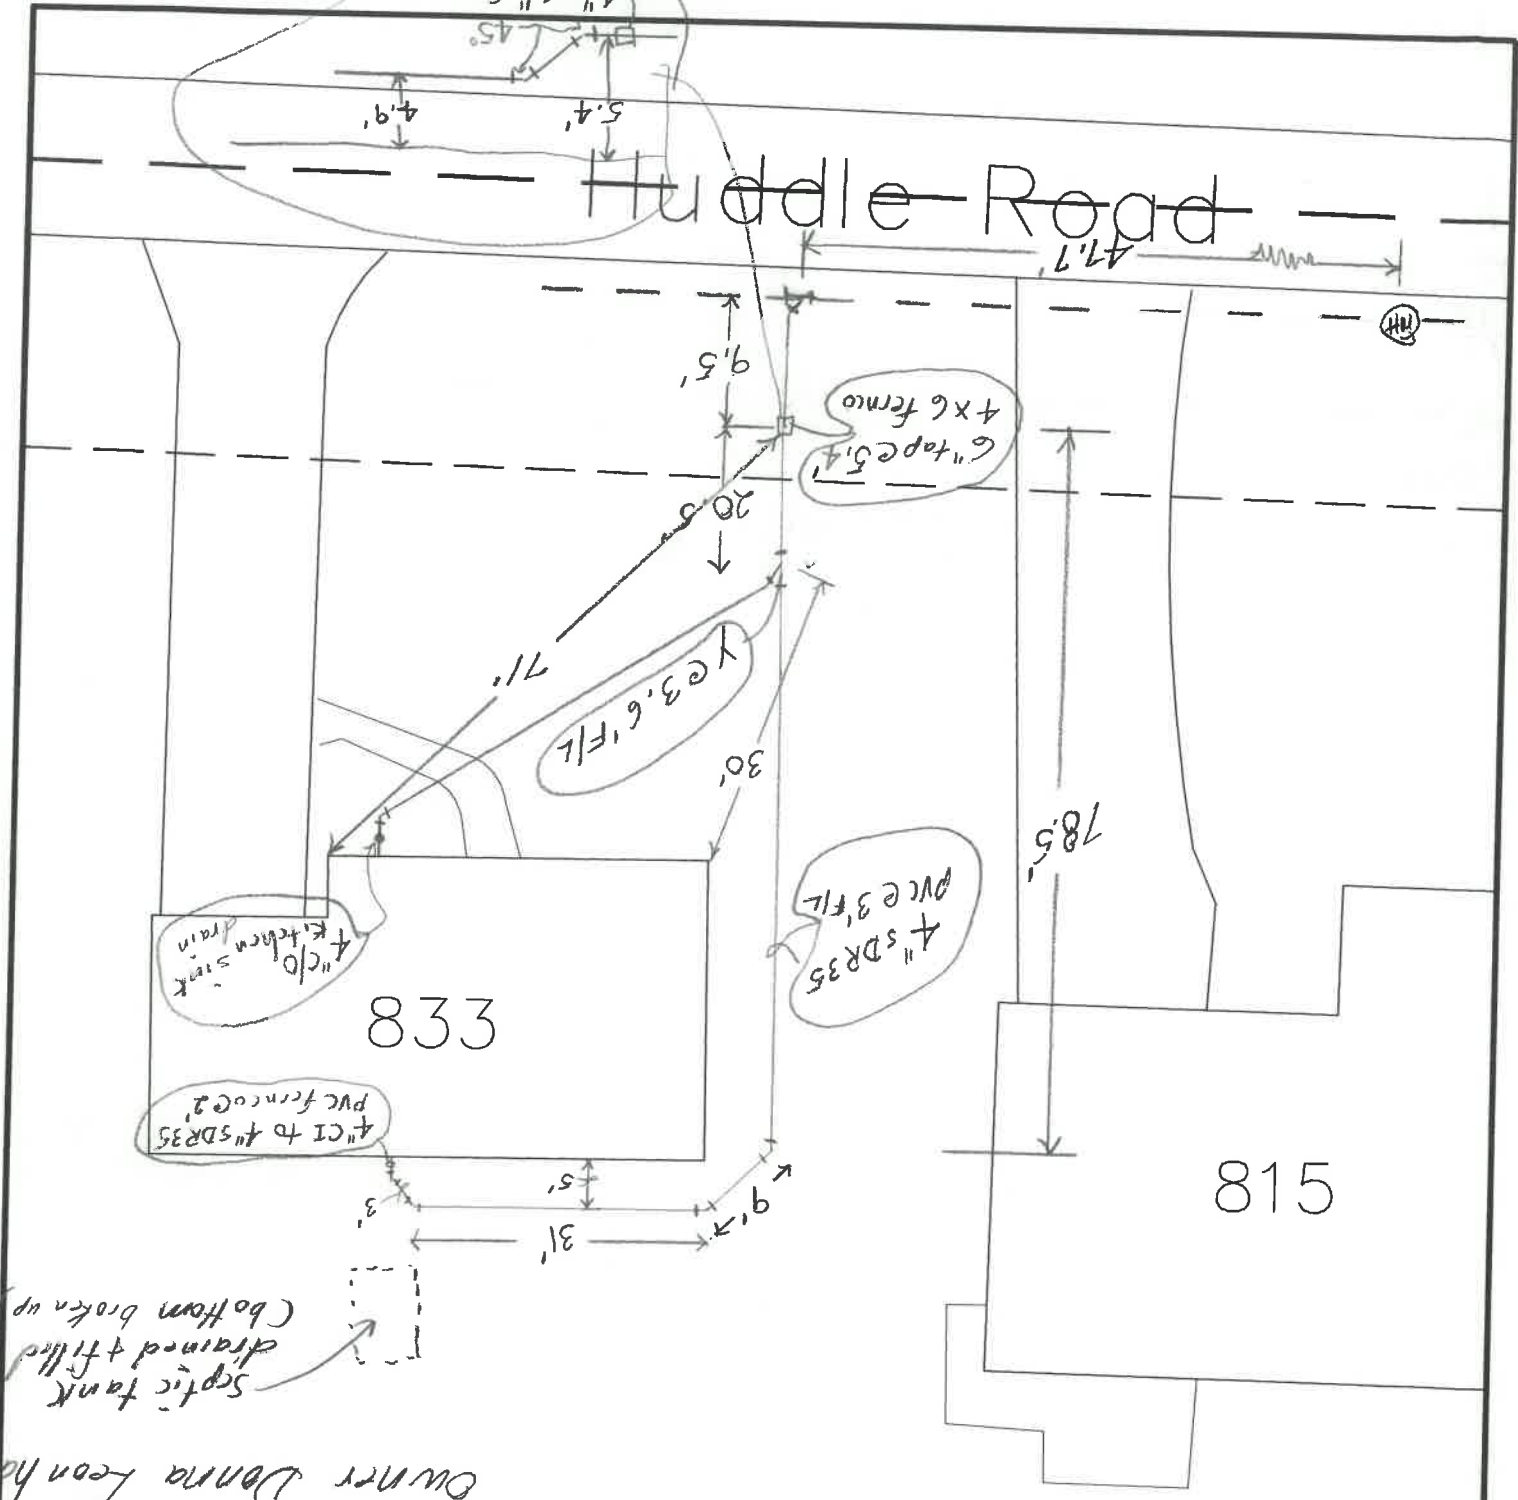


5-5-99
 by Dennis Gerken (asst)
 owner Donna Leonhardt
 Septic tank
 drained & filled
 (bottom broken up)

CITY OF NAPOLEON
ENGINEERING DEPARTMENT
 PO BOX 151 / 255 W. RIVERVIEW AVE.
 NAPOLEON, OHIO 43545
 PHONE NO. (419) 592-4010
 FAX NO. (419) 599-8393

Sanitary Sewer
Tap For
833 Huddle Rd.

DATE: 05/17/99
DRAWN BY: M.B.S.
APPROVED BY: B.N.D.
SCALE: NTS
SHEET ___ **OF** ___

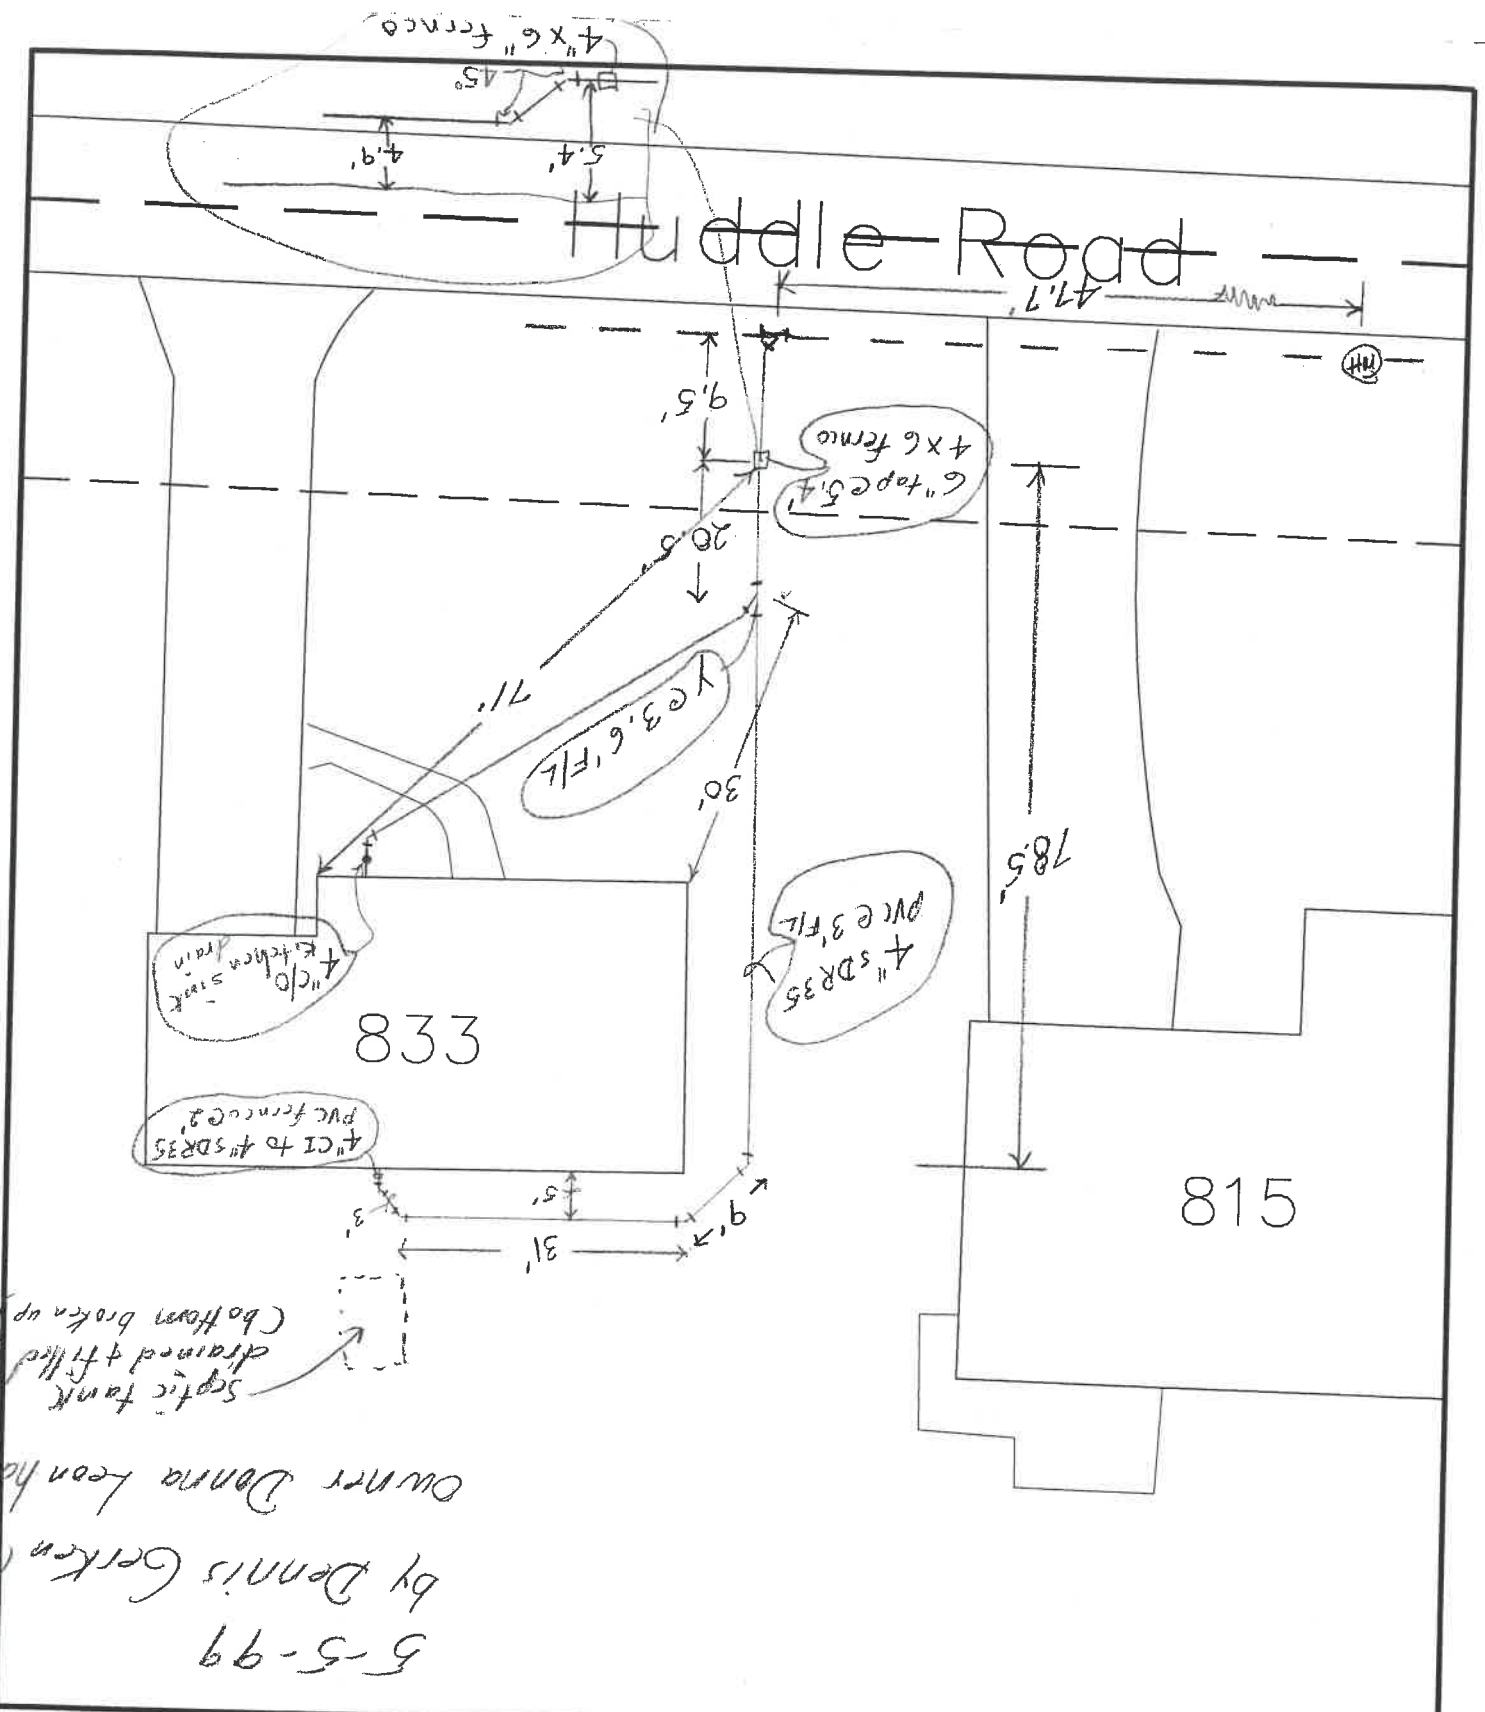

5-5-99
 by Dennis Gerken (DWS)
 Owner Donna Leonhardt

<p>CITY OF NAPOLEON ENGINEERING DEPARTMENT PO BOX 151 / 255 W. RIVERVIEW AVE. NAPOLEON, OHIO 43545 PHONE NO. (419) 592-4010 FAX NO. (419) 599-8393</p>	<p>Sanitary Sewer Tap For 833 Huddle Rd.</p>	<p>DATE: 05/17/99 DRAWN BY: M.B.S. APPROVED BY: B.N.D. SCALE: NTS</p>
---	--	--

City of Napoleon

Fax Cover This is a confidential message, intended solely for the person to whom it is addressed. If you receive this message in error, please forward it to the correct person, or mail it back to us. Thank you.

To Jon Lindsay - Henry County Health Dept.
Fax No. (419) 599-1714
From Adam C. Hoff, P.E. - City Engineer *ACH*
Date 6/2/99
Subject Huddle Road Sanitary Sewer
Pages 1, including this one

All of the following residences are now connected to the sanitary sewer located along the south side of Huddle Road:

- 815 Huddle Road (Pohlman)
- 833 Huddle Road (Leonhardt)
- 855 Huddle Road (Leonhardt)
- 873 Huddle Road (Leonhardt)
- 893 Huddle Road (Walker)

If you have any questions or require additional information, please call me at (419) 592-4010. Thank you.

C: Ms. Lynnette Hablitzel - Ohio EPA NWDO (419) 373-3125
Brent Damman

255 W. Riverview Ave.

Napoleon, Ohio 43545

(419) 592-4010 Phone

(419) 599-8393 Fax

