

CITY OF NAPOLEON
255 W. RIVERVIEW AVE
NAPOLEON, OHIO 43545

P E R M I T

DIVISION OF BUILDING & ZONING
PH (419) 592-4010
FAX (419) 599-8393

PERMIT NO: 99042 DATE ISSUED: 02-18-99 ISSUED BY: BND

JOB LOCATION: 873 HUDDLE RD

EST. COST:

LOT #:

SUBDIVISION NAME:

OWNER: LEONHARDT, DONNA
ADDRESS: 855 HUDDLE RD
CSZ: NAPOLEON, OH 43545
PHONE: 419-592-4523

AGENT: SELF
ADDRESS:
CSZ:
PHONE:
OTHER:

USE TYPE - RESIDENTIAL:

ZONING INFORMATION

DIST: LOT DIM: AREA: # LOADING SP: FYRD: SYRD: RYRD:
MAX HT: # PKG SPACES: # # # # # # MAX LOT COV:

BOARD OF ZONING APPEALS:

WORK TYPE - NEW: REPLMNT: ADD'N: ALTER: REMODEL:

WORK INFORMATION

SIZE - LGTH: WIDTH: STORIES: LIVING AREA SF:
GARAGE AREA SF: HEIGHT: BLDG VOL DEMO PERMIT:

WORK DESCRIPTION
SEWER TAP & INSPECTION

FEE DESCRIPTION

PAID DATE

FEE AMOUNT DUE

SEWER PERMIT

600.00

TOTAL FEES DUE 600.00

Feb 18-99

DATE


Donna Leonhardt


APPLICANT SIGNATURE



Dennis Green

Not to scale

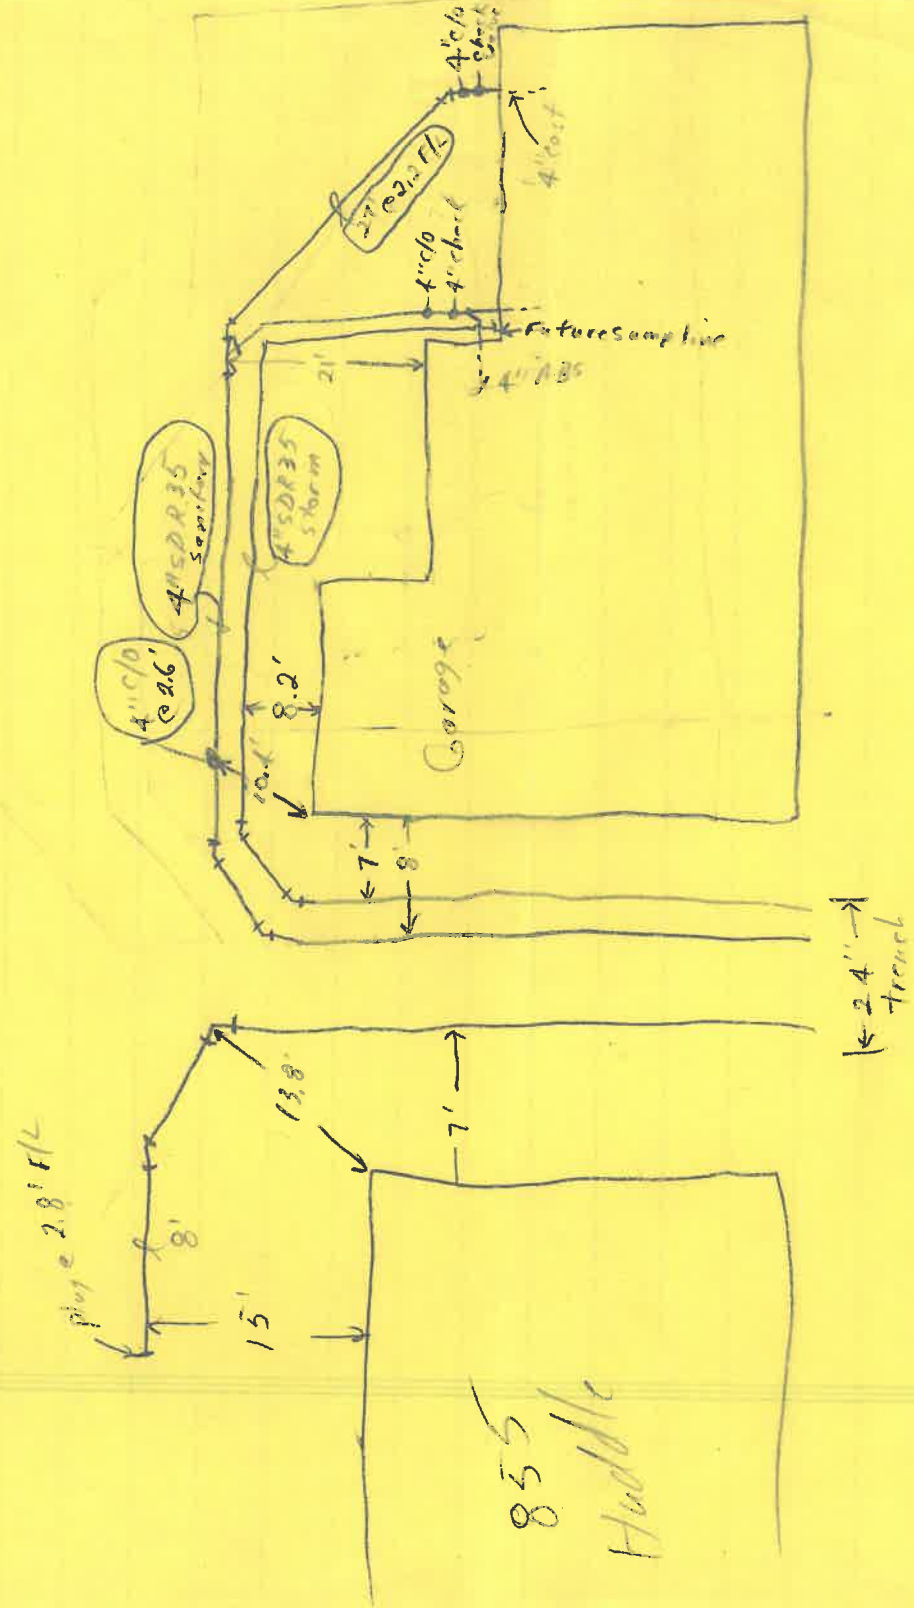

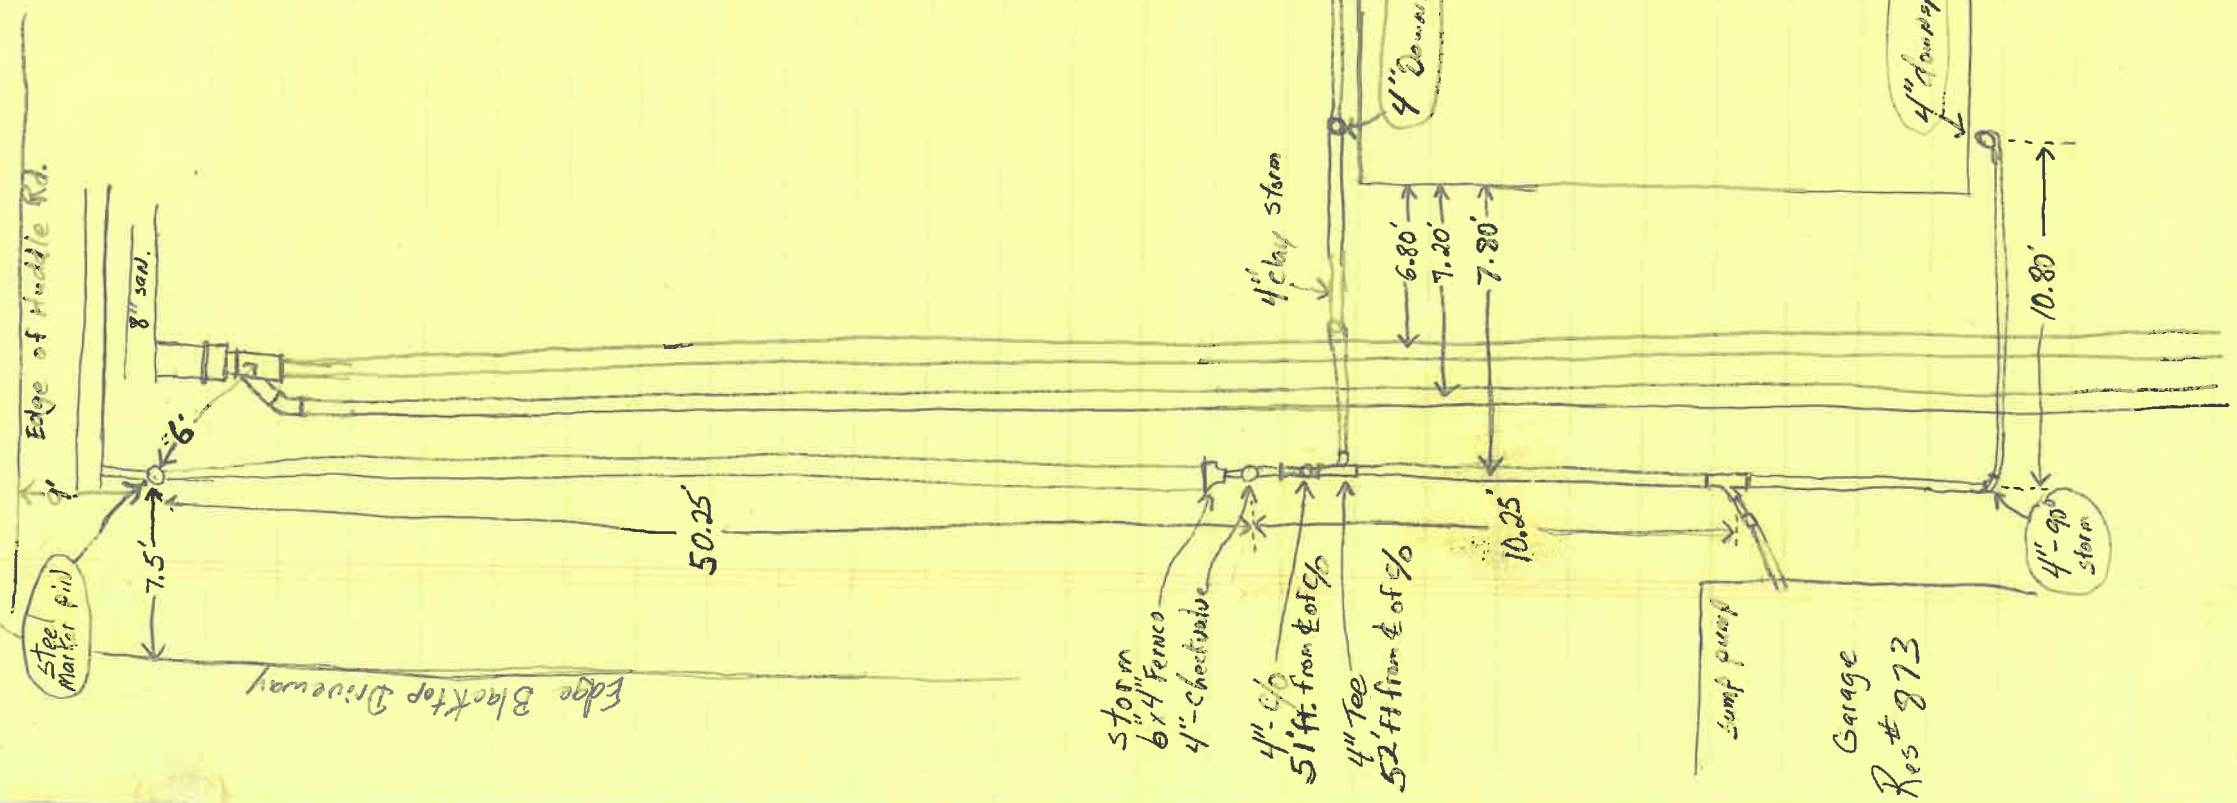

Res # 855

Garage
Res # 873

Storm
6" x 4" Fernco
4" Checkvalve
4" 90°
51 ft. from E of G
4" Tee
52 ft. from E of G

Sump pump

4" Downspout

4" Downspout

4" 90°
Storm

50.25'

10.25'

10.80'

6.80'

7.20'

7.80'

8" san.

8"

Edge of Huddle Rd.

Edge Blacktop Driveway

Fax Cover This is a confidential message, intended solely for the person to whom it is addressed. If you receive this message in error, please forward it to the correct person, or mail it back to us. Thank you.

To Jon Lindsay - Henry County Health Dept. *ACH*
Fax No. (419) 599-1714
From Adam C. Hoff, P.E. - City Engineer
Date 6/2/99
Subject Huddle Road Sanitary Sewer
Pages 1, including this one

All of the following residences are now connected to the sanitary sewer located along the south side of Huddle Road:

- 815 Huddle Road (Pohlman)
- 833 Huddle Road (Leonhardt)
- 855 Huddle Road (Leonhardt)
- 873 Huddle Road (Leonhardt)
- 893 Huddle Road (Walker)

If you have any questions or require additional information, please call me at (419) 592-4010. Thank you.

C: Ms. Lynnette Habitzel - Ohio EPA NWDO (419) 373-3125
Brent Damman

255 W. Riverview Ave.
Napoleon, Ohio 43545

(419) 592-4010 Phone
(419) 599-8393 Fax

