



K I T H E N

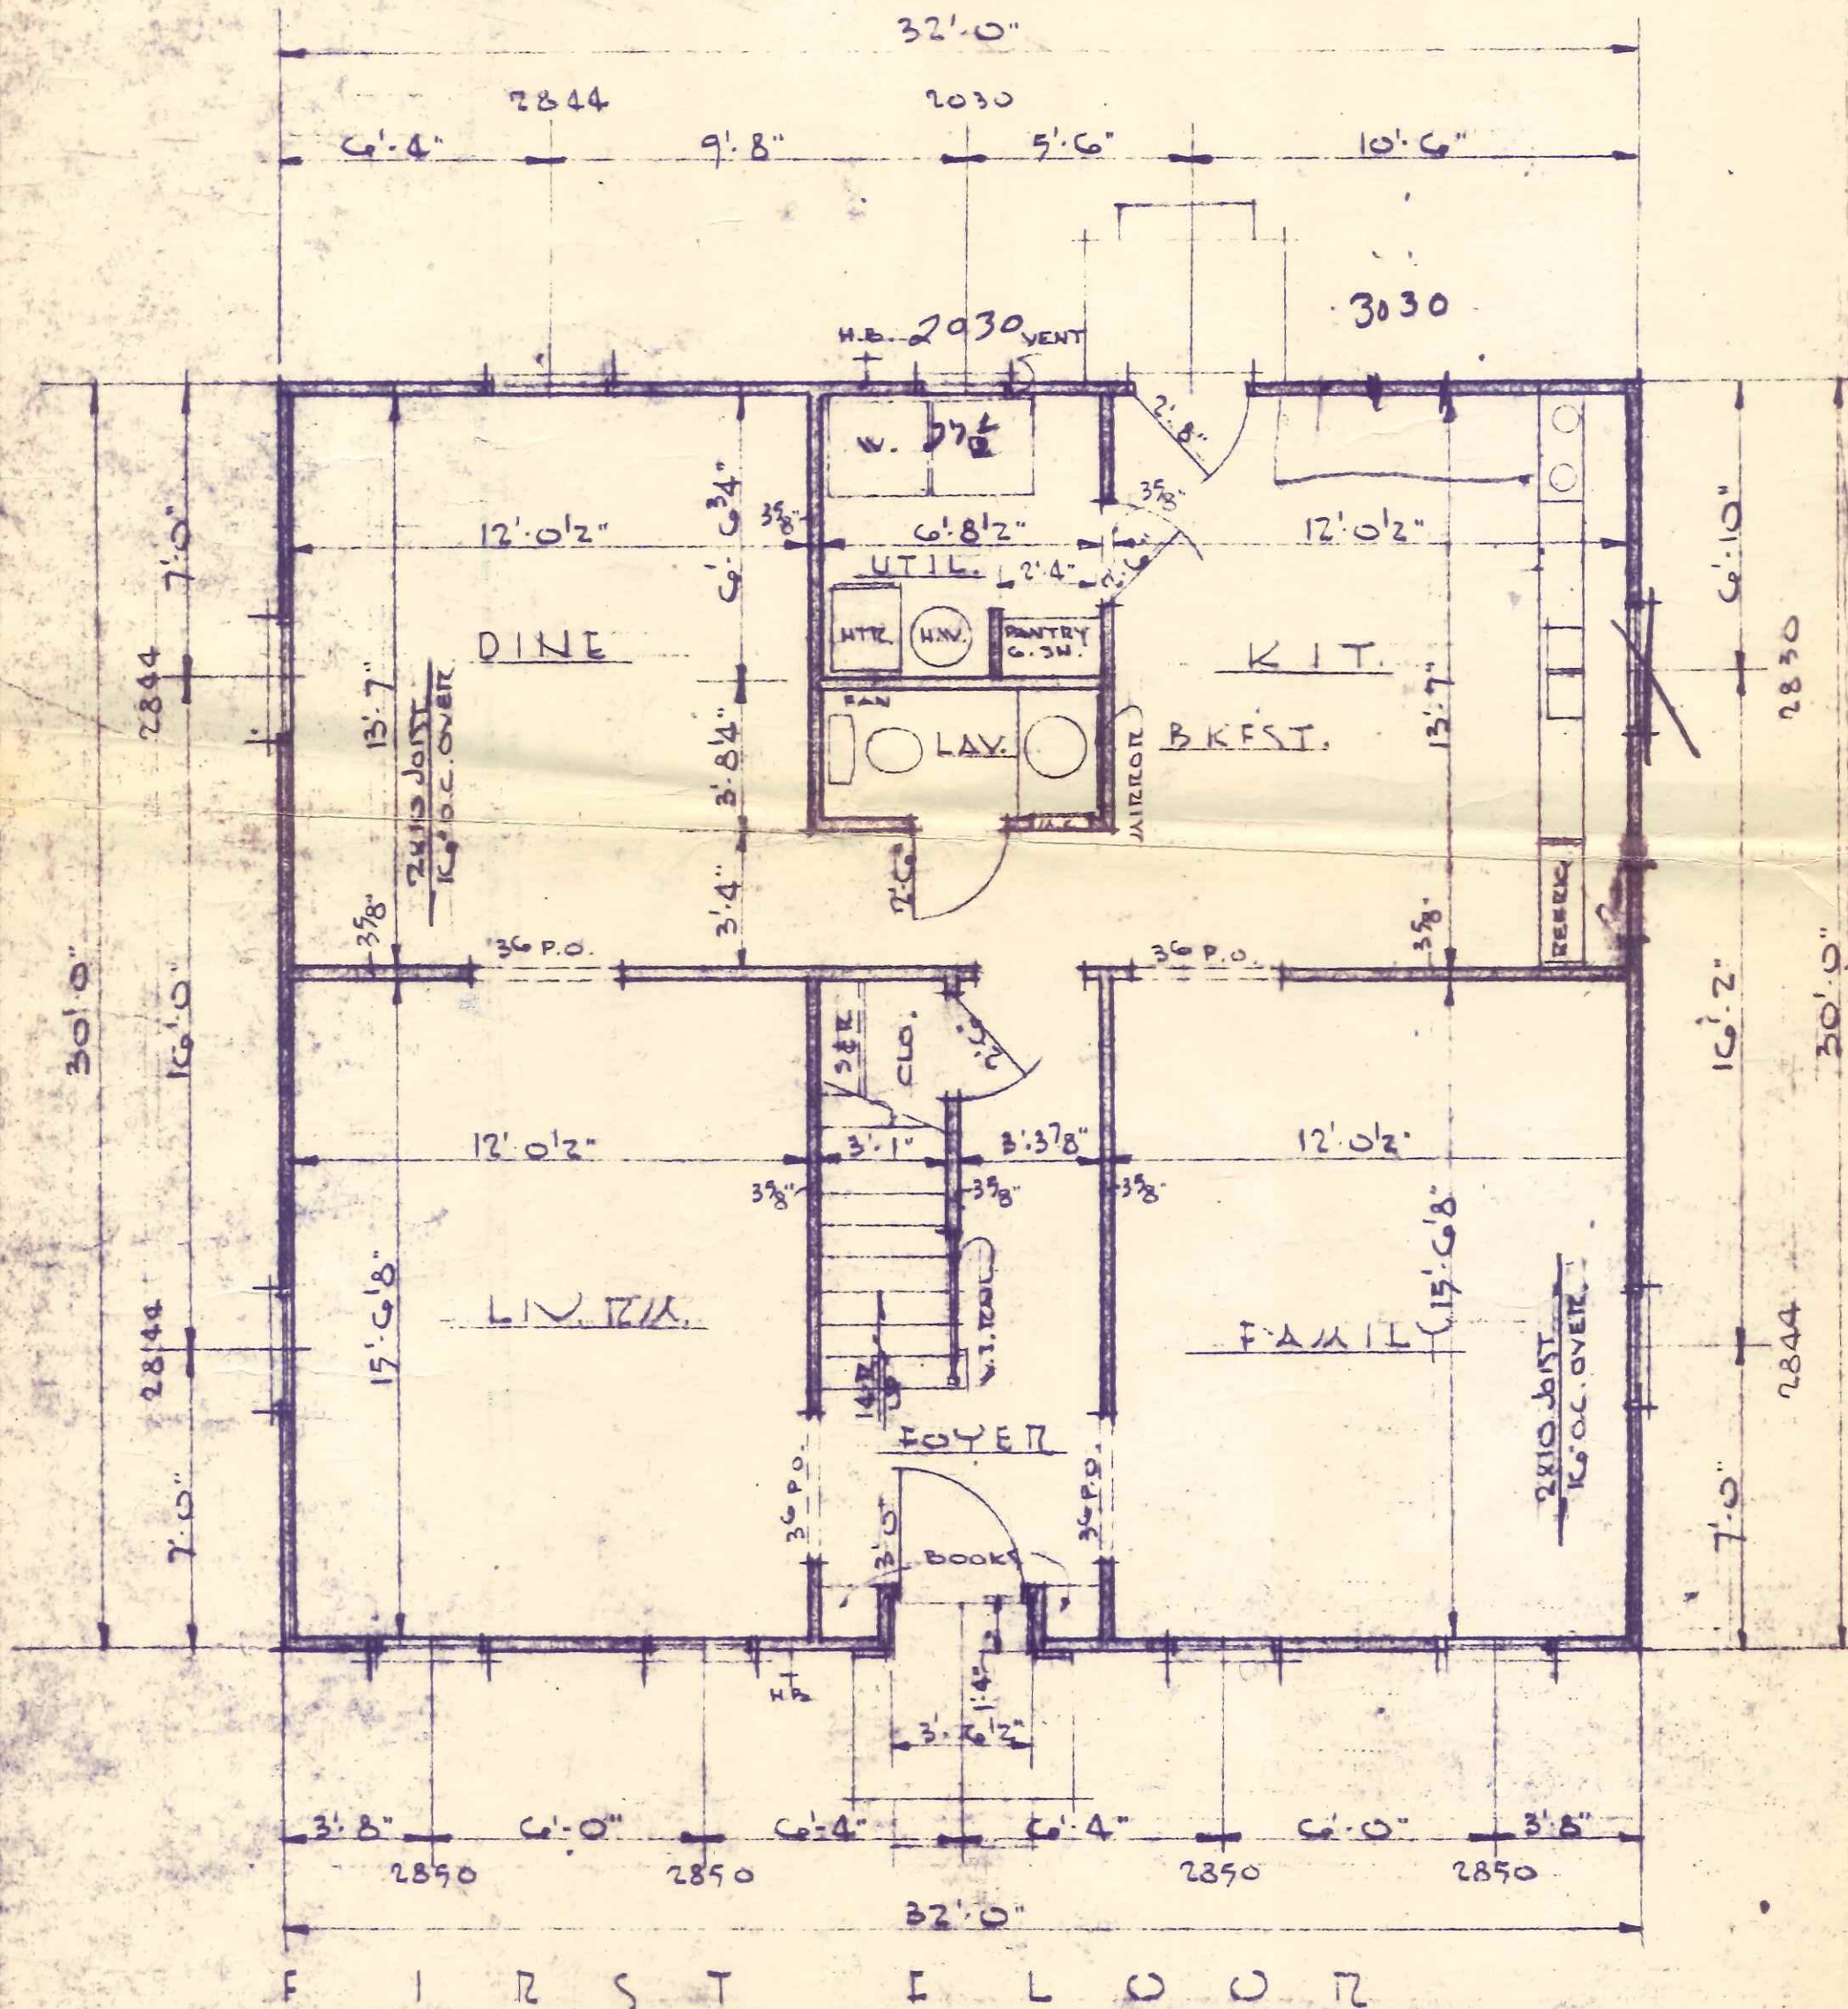

F I R S T F L O O R

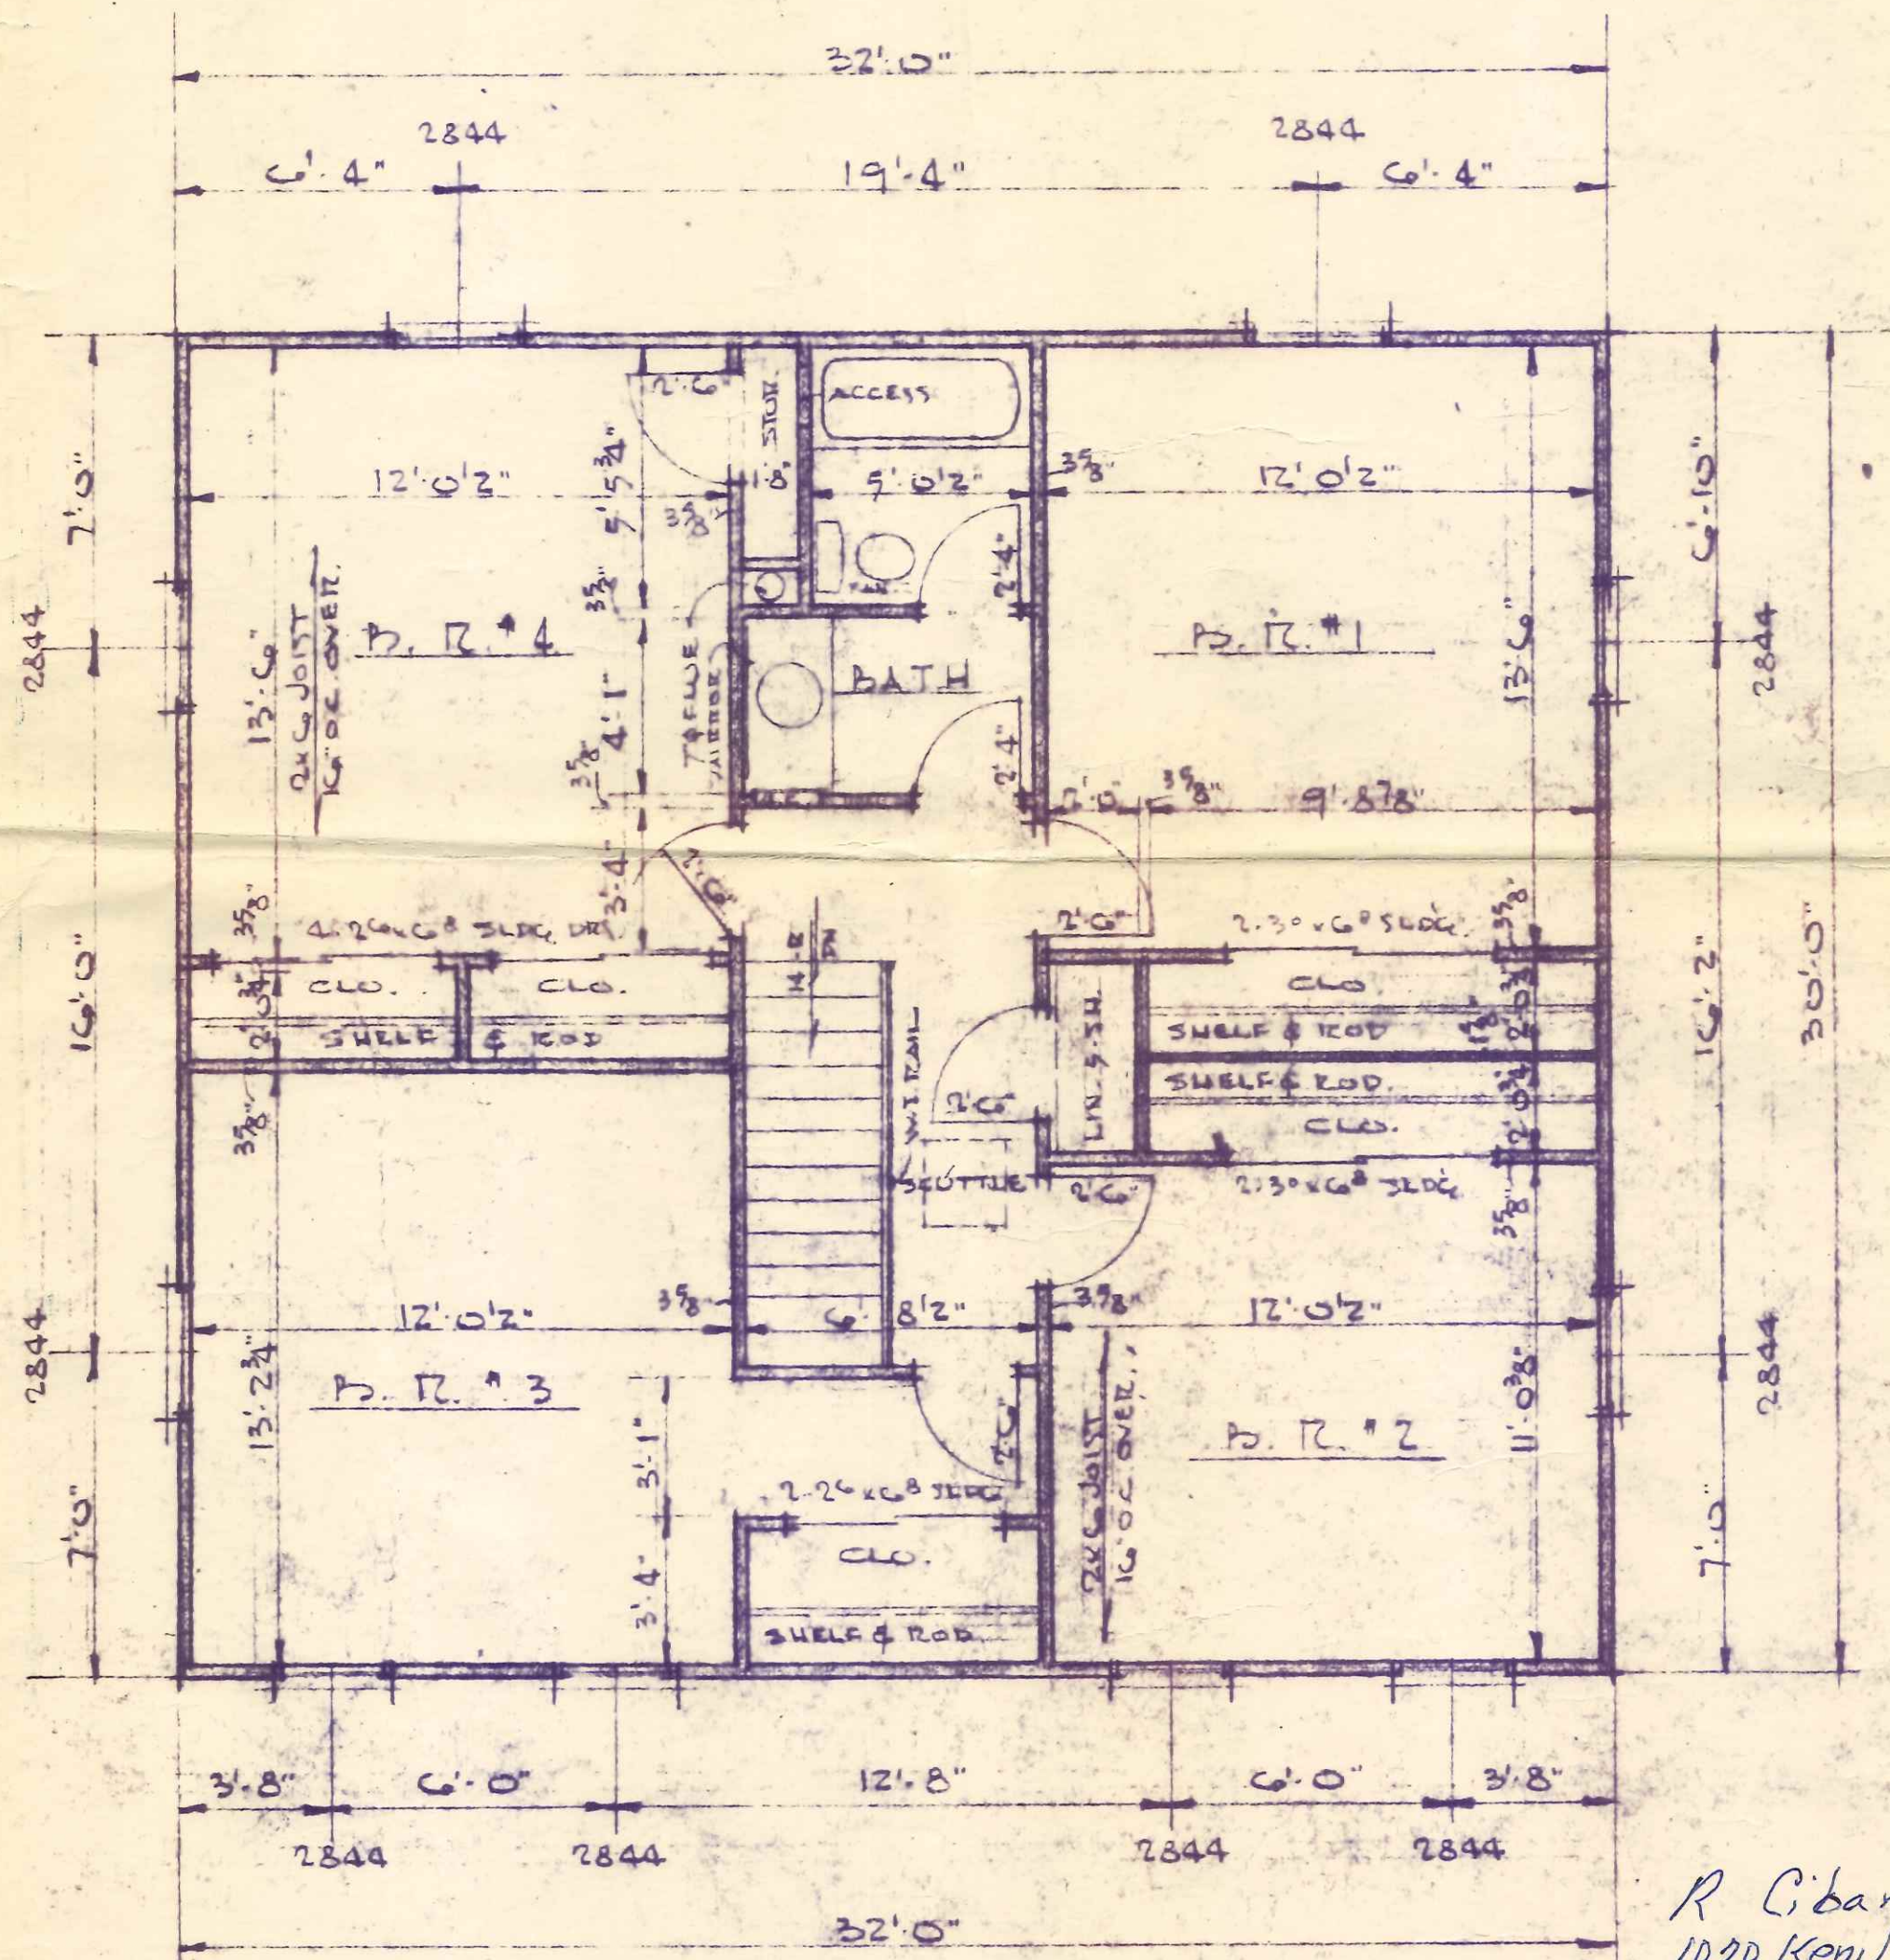

S E C O N D F L O O R

SCALE 1/4" = 1'-0"

1 ST FL.	960.00
2 ND FL.	960.00
TOTAL	1,920.00

HOME PLANNING SERVICE		DATE 11-29-68	SHEET OF SHEETS
		SCALE 1/4" = 1'-0"	
WILLISTON OHIO		JOB # 2105	1 4
		DRAWN BY E.H.	
		CHK BY	

R Cibaro
1070 Kenilworth



F R O N T E L E V A T I O N



R I G H T E L E V A T I O N
S C A L E 1/4" = 1'-0"

Ronald Gibaro
1070 Kenilworth

HOME PLANNING SERVICE WILLISTON	DATE 11-25-68	SHEET OF 3
	SCALE 1/4" = 1'-0"	2
JOB # 2109		
DRAWN BY E.H. CHUBBY		