



WEST ELEV.

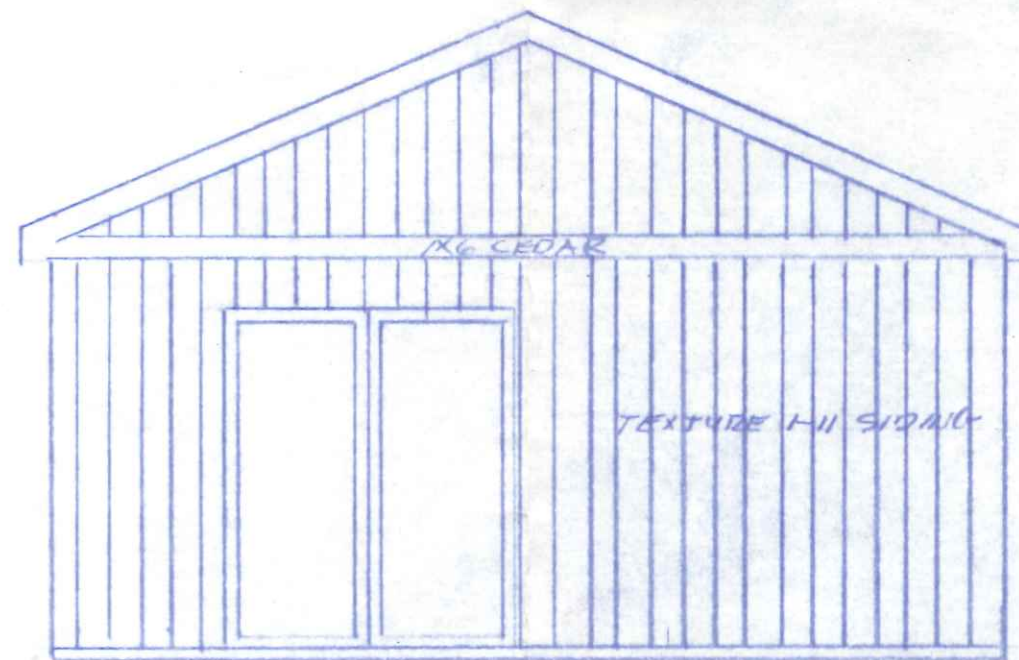

SOUTH ELEV.

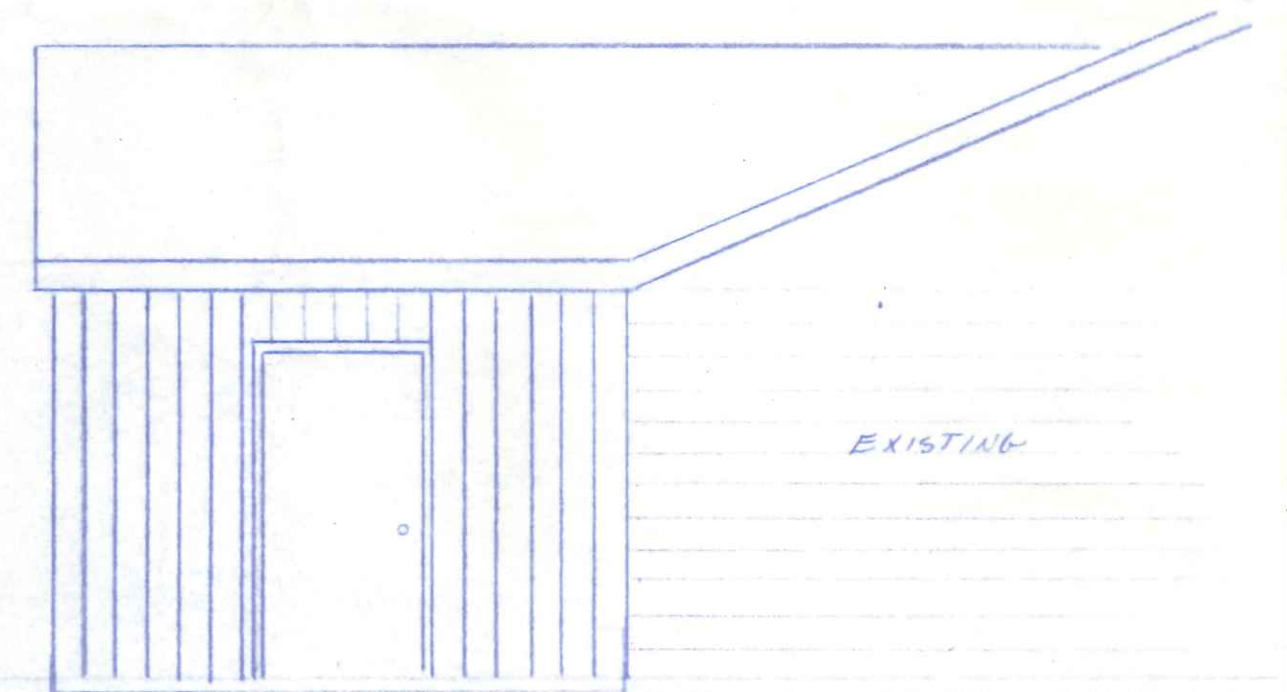

EAST ELEV.

1135 Kenworth

MR & MRS RICHARD FISHER		
SCALE: 1/4" = 1'-0"	APPROVED BY:	DRAWN BY A G
DATE: 2-7-89		REVISED
SUN ROOM RENOVATION		
GERMANN BUILDERS		DRAWING NUMBER 1 OF 1