

835


847

*Kendalworth*

855

75'

120'

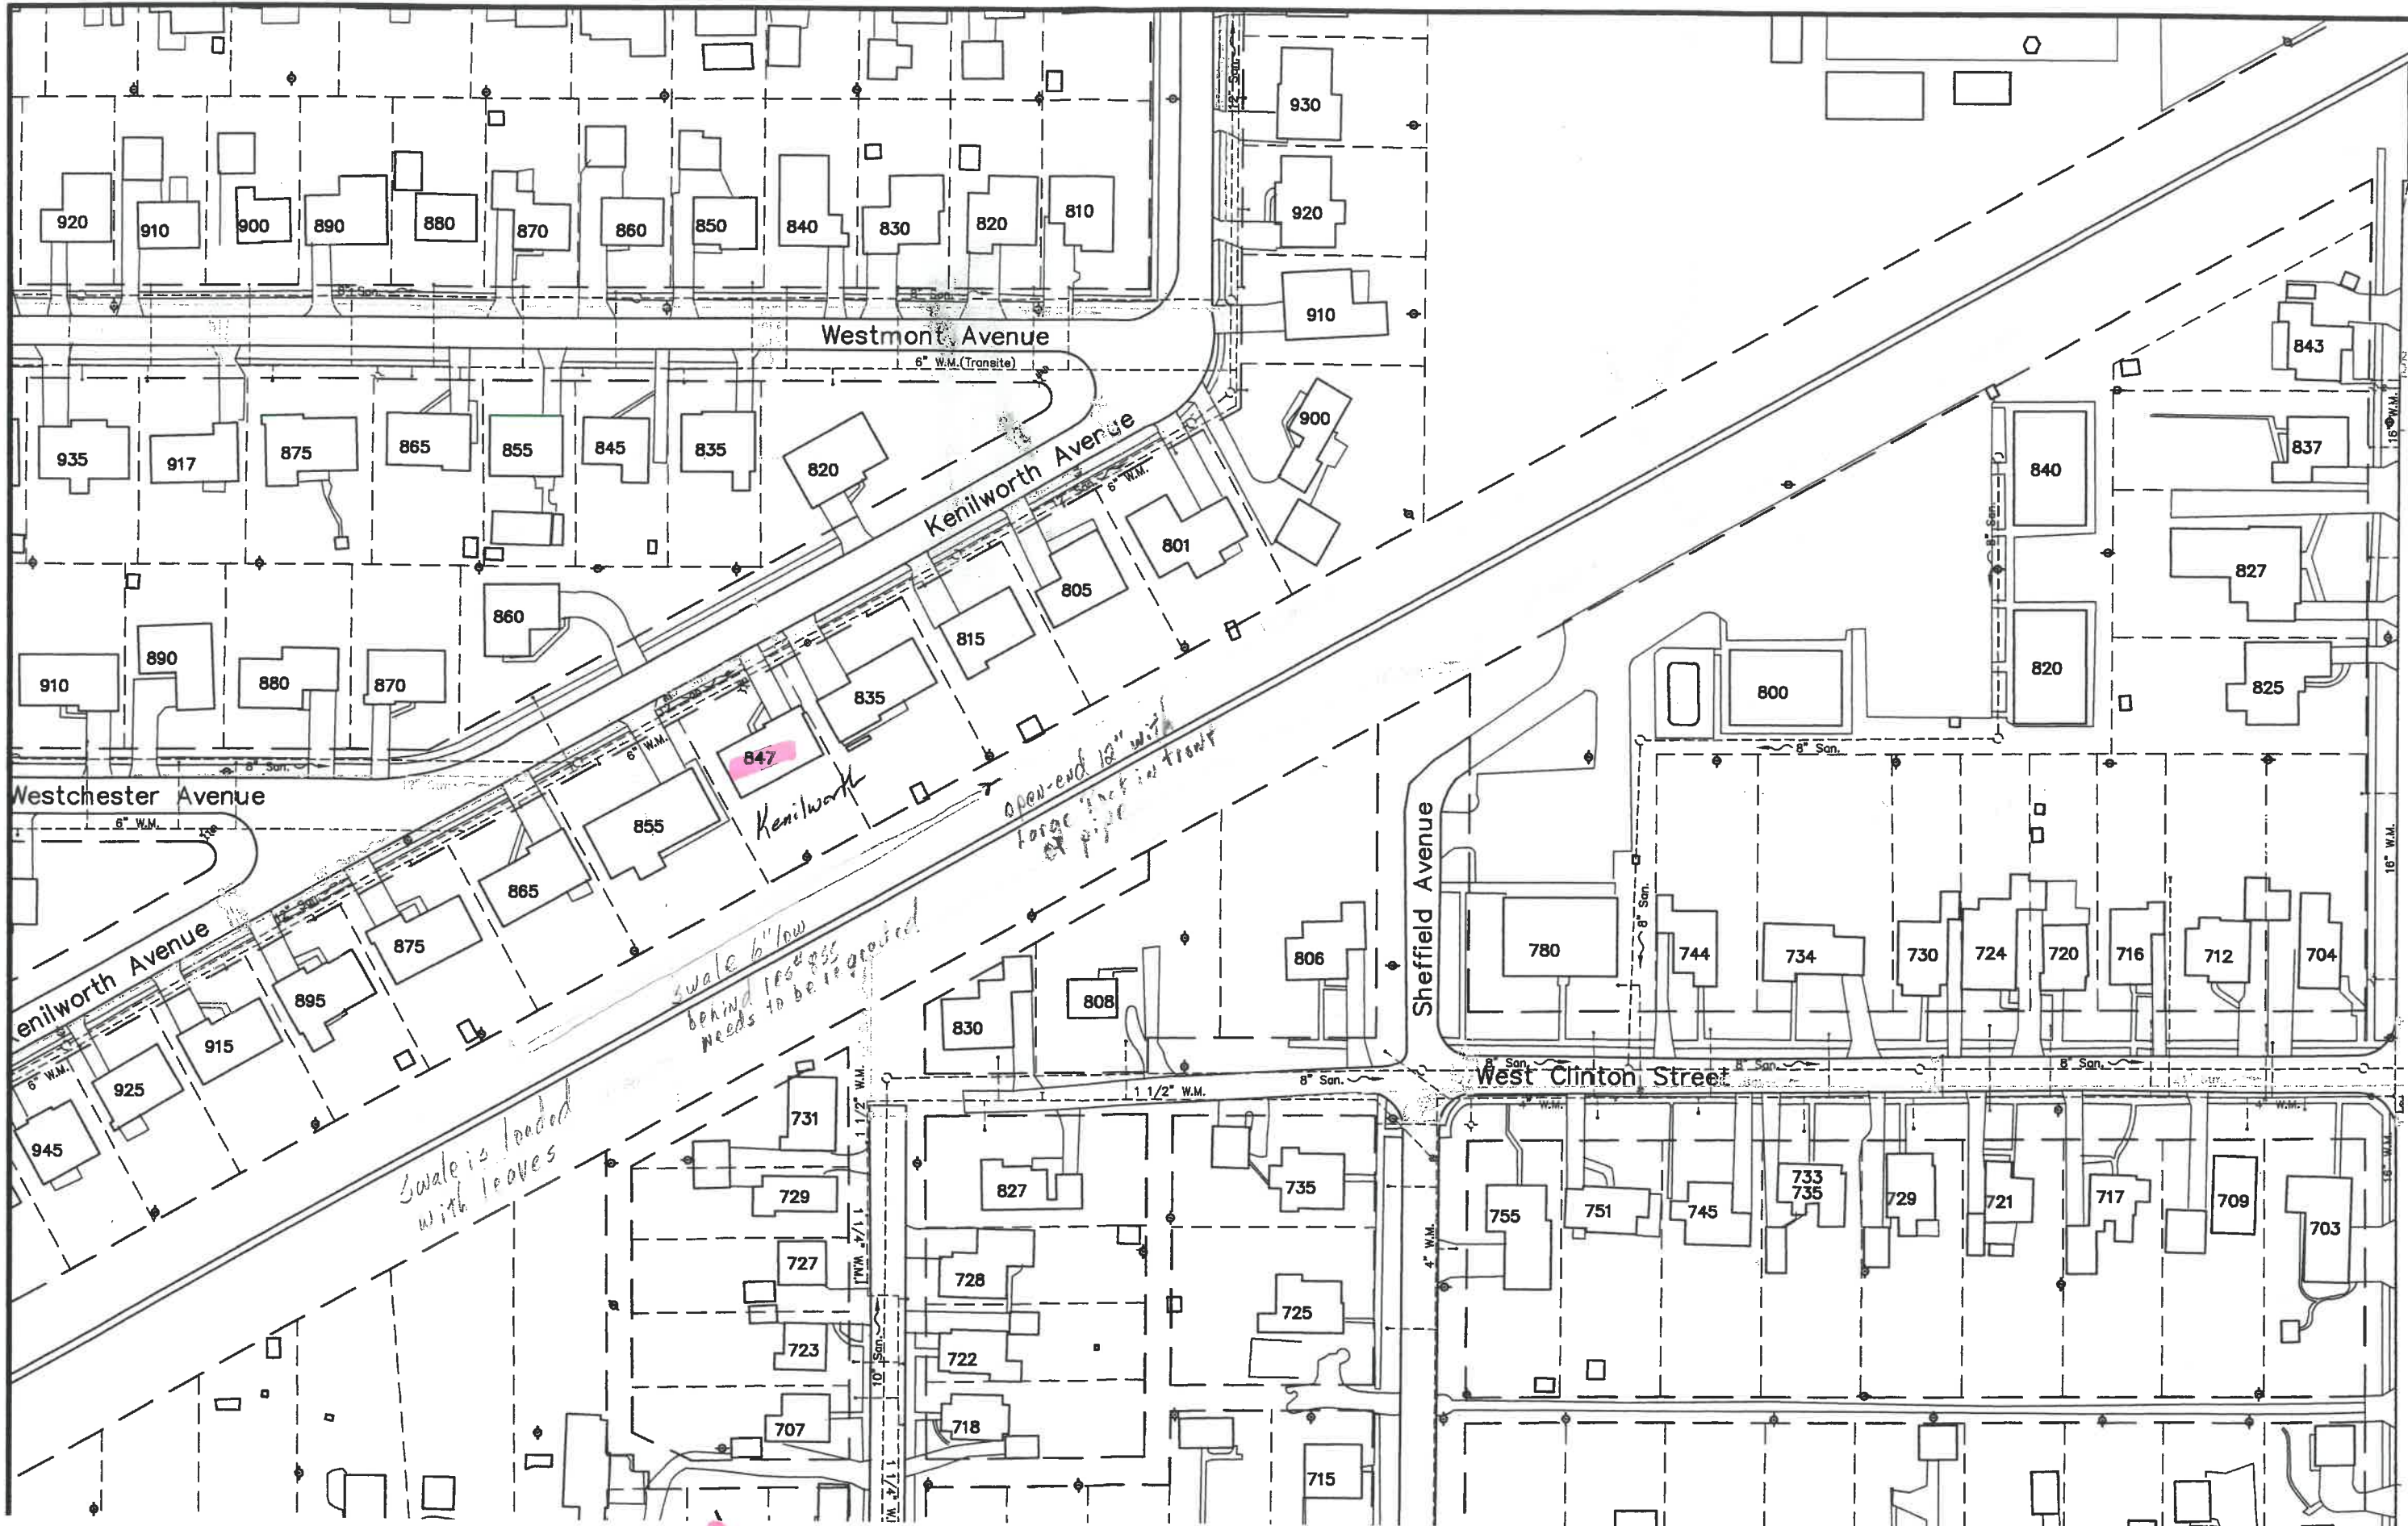

920 910 900 890 880 870 860 850 840 830 820 810

Westmont Avenue

Kenilworth Avenue

935 917 875 865 855 845 835

910 890 880 870

Westchester Avenue

Kenilworth Avenue

925 915 945

*swale is loaded with leaves*

*swale 6" low behind recess needs to be repaired*

*open-end 18" w/ large block in front*

*Kenilworth*

731

729

727

723

707

830

808

827

728

722

718

806

725

715

930

920

910

900

801

805

815

835

855

860

870

880

890

910

Sheffield Avenue

780

744

734

730

724

720

716

712

704

West Clinton Street

755

751

745

733 735

729

721

717

709

703

840

820

825

827

843

837

840

820

800

780

733 735

703