

PERMIT

CITY OF NAPOLEON - BUILDING DEPARTMENT
 255 West Riverview Avenue, Napoleon, Ohio 43545 - 419-592-4010

Permit No. 76-79 Issued 6-26-79
date

Job Location 230 Kolbe St.
address

Pt. Lot 9 Park Addition
sub-div or legal discript

Issued By R.E. Johnson
building official

Owner Melvin Sweinhagen
name tel.

Address 230 Kolbe St.

Agent Fort Construction
builder-eng.-etc. tel.

Address Toledo, Ohio

Description of Use Family Room

Residential one
no. dwelling units

Commercial _____ Industrial _____

New _____ Add'n. xxx Alter _____ Remodel _____

Mixed Occupancy _____

Change of Occupancy _____

Estimated Cost \$ 7,000.00

FEES	BASE	PLUS	TOTAL
<input checked="" type="checkbox"/> BUILDING	\$19.50		\$19.50
<input checked="" type="checkbox"/> ELECTRICAL	5.00	\$3.00	8.00
<input type="checkbox"/> PLUMBING			
<input checked="" type="checkbox"/> MECHANICAL	3.00		3.00
<input type="checkbox"/> DEMOLITION			
<input checked="" type="checkbox"/> ZONING	0		0
<input type="checkbox"/> SIGN			
WATER TAP			
SEWER TAP			
TEMP. ELECT.			
ADDITIONAL PLAN REVIEW	Struct. _____ hrs		
	Elect. _____ hrs		
TOTAL FEES.....			\$30.50
LESS MIN. FEES PAID _____			0
			<small>date</small>
BALANCE DUE.....			\$30.50

ZONING INFORMATION

district "C"	SEE	lot dimensions SITE	area PLAN	front yd	side yds	rear yd
max hgt ok	no pkg spaces no additional	no ldg spaces n/a	max cover ok	n/a	5' ea ok	ok
					petition or appeal req'd	date appr

WORK INFORMATION:

Size: Length 24' Width 14' Stories 1 Ground Floor Area 273sq'

Height ok Building Volume (for demo. permit) _____ cu. ft.

Electrical: Wiring in new addition
brief description

Plumbing: n/a
brief description

Mechanical: heating
brief description

Sign: _____ Dimensions _____ Sign Area _____

PAID
 JUN 26 1979
 CITY OF NAPOLEON

Additional Information: CALL FOR INSPECTIONS MARKED ON ATTACHED SHEET:
INSULATE HEAT DUCTS IN CRAWL SPACE.

Date 6-26-79 Applicant Signature Melvin Sweinhagen
owner-agent

Handwritten initials

CITY OF NAPOLEON
BUILDING INSPECTION DEPARTMENT
APPLICATION FOR BUILDING PERMIT
(please print or type)

The undersigned hereby makes application for construction, installation, or alternation work as herein specified, agreeing to do all such work in strict accordance with the City of Napoleon's adopted Building Codes.

Location of project 230 Kolbe Cost of Project \$7000.00

Owner's Name Melvin S. Weinberger Address 230 Kolbe

Contractor FORT CONSTRUCTION Telephone No. _____

Address Toledo, Ohio

Lot Information: (not required for siding job)

Lot No. _____ Subdivision _____

Zoning District _____ Lot Size 1-side 198 ft X 1-side 177.8' 29.5' wide X 36.65' wide Area 36,144 sq. ft.

Setbacks: Front 36.65' Right Side 198' Left Side 177.8' Rear 29.5'

Work Information:

Residential Commercial _____ Industrial _____

New Construction _____ Addition Remodel _____

Accessory Building Family Room Siding 1/2" Conc Wave Edge Asbestos

Brief Description of Work: Complete Shell, Siding, Roof,
Windows, doors.

Size: Length 14' Width 18' No. of Stories (1) ONE

Area: 1st Floor _____ sq. ft. Basement _____ sq. ft.

2nd Floor _____ sq. ft. Accessory Building _____ sq. ft.

3rd Floor _____ sq. ft. Other _____ sq. ft.

Additional Information: _____

*APPLICATION FOR PERMIT SHALL BE ACCOMPANIED BY TWO COMPLETE SETS OF PLANS INCLUDING: ELEVATIONS, FLOOR PLANS, CROSS SECTIONS AND PLOT PLAN. IF ADDITION OR REMODELING, SHOW ALL EXISTING STRUCTURES AND THEIR SIZE AND LOCATION. ALL PLANS SHALL BE DRAWN TO SCALE.

Date 6-22-79 Applicant's Signature Melvin S. Weinberger

PERMIT NO.

76 - 79

PERMIT FEE \$

19.50

CITY OF NAPOLEON
BUILDING INSPECTION DEPARTMENT
APPLICATION FOR ELECTRICAL PERMIT
(please print or type)

The undersigned hereby makes application for installation or replacement of electrical equipment as herein specified, agreeing to do all such work in strict accordance with the City of Napoleon's adopted Electrical Codes.

Owner's Name Melvin Schweinhager Address 230 Kolbe

Electrical Contractor SELF Telephone No. 592-1346

Address _____

General Contractor _____ Telephone No. _____

Address _____

Location of Project _____ Cost of Project _____

Work Information:

Residential Commercial _____ Industrial _____

No. Units _____

New Service Change _____ Rewiring _____ Additional Wiring _____

Brief Description of Work: Wall out Lets (6)

Size of proposed Service Entrance _____ Number of new Circuits 3

Type of proposed Service Entrance _____ Underground Overhead _____

Require Temporary Electric _____ (See No)

Total Floor Area - Commercial and Industrial only _____ sq. ft.

Additional Information: _____

*GROUND-FAULT CIRCUIT INTERRUPTER PROTECTION IS REQUIRED ON ALL 120-VOLTS SINGLE PHASE, 15 AND 20 AMP. CIRCUITS WHICH ARE PART OF A TEMPORARY ELECTRIC SERVICE; AND ALSO ON BATHROOM, OUTDOOR, AND GARAGE RECEPTACLE IN ALL DWELLING UNITS. A.C.C. 210-8 N.E.C.

*APPLICATION FOR PERMIT SHALL BE ACCOMPANIED BY TWO COMPLETE SETS OF PLANS INCLUDING: ELECTRICAL LAYOUT AND RISER DIAGRAM. (FOR COMMERCIAL AND INDUSTRIAL WORK ONLY).

DATE 6-22-79 Applicant's Signature Melvin Schweinhager

PERMIT NO. _____

100-1111-0800

100 Nov 7-28-76

CITY OF NAPOLEON
BUILDING INSPECTION DEPARTMENT
APPLICATION FOR HEATING PERMIT
(PLEASE PRINT OR TYPE)

3.00

The undersigned hereby makes application for the installation, replacement or alteration of a heating system or device as herein specified, agreeing to do all such work in strict accordance with the City of Napoleon's adopted Mechanical Code for 1, 2 and 3 Family Buildings.

Owner's Name MELVIN Sweinhagen Address 230 Kolbe ST
Contractor's Name FORT CONSTRUCT Address Toledo, Ohio Tel. _____

BUILDING INFORMATION:

Single Family Double Family _____ Multiple _____ New Construction _____
Addition Remodel _____ Replacement _____ No. of Stories 2

DESCRIPTION OF WORK

Heating System - Warm Air Hot Water _____ Steam _____ Electric _____
Unit Heaters _____ Unit Gas Heaters _____ Other _____
Type - Gravity Forced _____ Radiant _____
No. of Thermostatical Heating Zone 1
Hot Water - One Pipe _____ Two Pipe _____ Series Loop _____
Electric Heat - No. of Circuits _____ Other _____
Total Heat Loss of Area to be Heated _____ Btu.
Rated Capacity of Furnace/Boiler 100,000 / 300,000 Btu.
No. of Furnaces one No. of Hot Air Runs _____
No. of Hot Water Radiators _____ Type of Fuel Gas
Heating Units Located: Crawl Space _____ Floor Level Suspended _____
Roof or Exposed to Outside Air _____ Attic Other _____

APPLICATION FOR PERMIT SHALL BE ACCOMPANIED BY TWO COMPLETE SETS OF PLANS INCLUDING: LOCATION OF FURNACE OR UNIT HEATERS AND SIZE AND LOCATION OF FEEDER DUCTS AND RETURN AIR DUCTS. ALL PLANS SHALL BE DRAWN TO SCALE.

ESTIMATED COST OF COMPLETED PROJECT: \$ 7000.00

DATE 6-22-79 APPLICANT'S SIGNATURE Melvin Sweinhagen
OWNER-CONTRACTOR-AGENT

CITY OF NAPOLEON
BUILDING INSPECTION DEPARTMENT
APPLICATION FOR CONSTRUCTION PERMIT
(PLEASE PRINT OR TYPE)

169-78
\$3.00

The undersigned hereby makes application for the construction, installation, replacement or alteration as herein specified, agreeing to do all such work in strict accordance with the City of Napoleon's Building Code for 1, 2 and 3 Family Buildings.

Owner's Name Melvin Sweinhagen Address 230 Kolbe St.
Builder's Name FORT CONSTRUCTION Address Toledo, OHIO Tel. 419-784-2934

LOT INFORMATION: (Not required for roofing or siding job.)

Location of Project EAST Side Lot# 9
Subdivision Park addition Lot Area 6080 Sq. Ft.
Yard Setback: Front _____ Rear Left Side _____
Right Side _____ Zoning District _____

BUILDING INFORMATION:

Single _____ Double _____ Multiple _____ New Construction _____

Addition _____ Remodel _____ Attached Garage _____

Detached Garage Accessory Building _____ Replacement _____

Brief Description of Work: CONCRETE SLAB WITH FOOTER, FRAME

WOOD 2" X 6" RAFTERS - 24" CENTER 2" X 4" WALL STUDS 24" CENTER

Size: Length 20' Width 16' No. of Stories 1

Floor Area: 1st Floor _____ Sq. Ft. 2nd Floor _____ Sq. Ft.

3rd Floor _____ Sq. Ft. Basement _____ Sq. Ft.

Unfinished Attic _____ Garage _____

Foundation: Piers _____ Full Basement _____ Part Basement _____

Concrete Thickness _____ Block _____ Size _____

Walls: Frame Block _____ Brick _____ Other _____

Specific Type of Exterior Siding 12" Wood over Lap

APPLICATION FOR PERMIT SHALL BE ACCOMPANIED BY TWO COMPLETE SETS OF PLANS INCLUDING: ELEVATIONS, FLOOR PLANS, CROSS SECTIONS AND PLOT PLAN. IF ADDITIONS OR REMODELING, SHOW ALL EXISTING STRUCTURE AND THEIR SIZE AND LOCATION. ALL PLANS SHALL BE DRAWN TO SCALE.

ESTIMATED COST OF COMPLETED PROJECT: \$2618.00

DATE 9-25-78 APPLICANT'S SIGNATURE Melvin Sweinhagen
OWNER-BUILDER-AGENT

CITY OF NAPOLEON
BUILDING INSPECTION DEPARTMENT
APPLICATION FOR ELECTRICAL PERMIT
(PLEASE PRINT OR TYPE)

5.00
1.00
\$ 6.00

The undersigned hereby makes application for the installation, replacement, or alteration of electrical equipment as herein specified, agreeing to do all such work in strict accordance with the City of Napoleon's adopted Electrical Code for 1, 2 and 3 Family Buildings.

Owner's Name Melvin Sweinhagen Address 230 Kolbe St.
Contractor's Name SELF Address _____ Tel 592-1346

LOT INFORMATION:

Location of Project PARK addition Zoning District _____

BUILDING INFORMATION:

Single Family _____ Double Family _____ Multiple Family _____
New Construction Existing _____ Addition _____
Replacement _____ Remodel _____ Service Change _____
Size: Total Square Foot Per Floor 320 No. of Stories _____

DESCRIPTION OF WORK

Size of Service 110 AMP. Service Change Only _____ (Yes or No)

Total Number of New Circuits 1 Total Number of New Circuits Excluding Appliance Circuits 1

APPLIANCE CIRCUITS: (indicate quantity)

Electric Range _____ Range Hood _____ Clothes Dryer _____ Dishwasher _____

Air Conditioner _____ Attic Fan Blower _____ Room Exhaust Fan _____

Disposal _____ Hot Water Heater _____ Electric Oven _____

Require Temporary Electric _____ (Yes or No)


Note: G.F.I.C. required for all temporary electric with approved ground rod at service.

APPLICATION FOR PERMIT SHALL BE ACCOMPANIED BY TWO COMPLETE SETS OF PLANS INCLUDING: ELECTRICAL LAY-OUT AND RISER DIAGRAM.

Estimated cost of completed project: \$ 100.00

DATE 9-26-78 APPLICANT'S SIGNATURE Melvin Sweinhagen
OWNER-CONTRACTOR-AGENT

TYPICAL PLOT PLAN

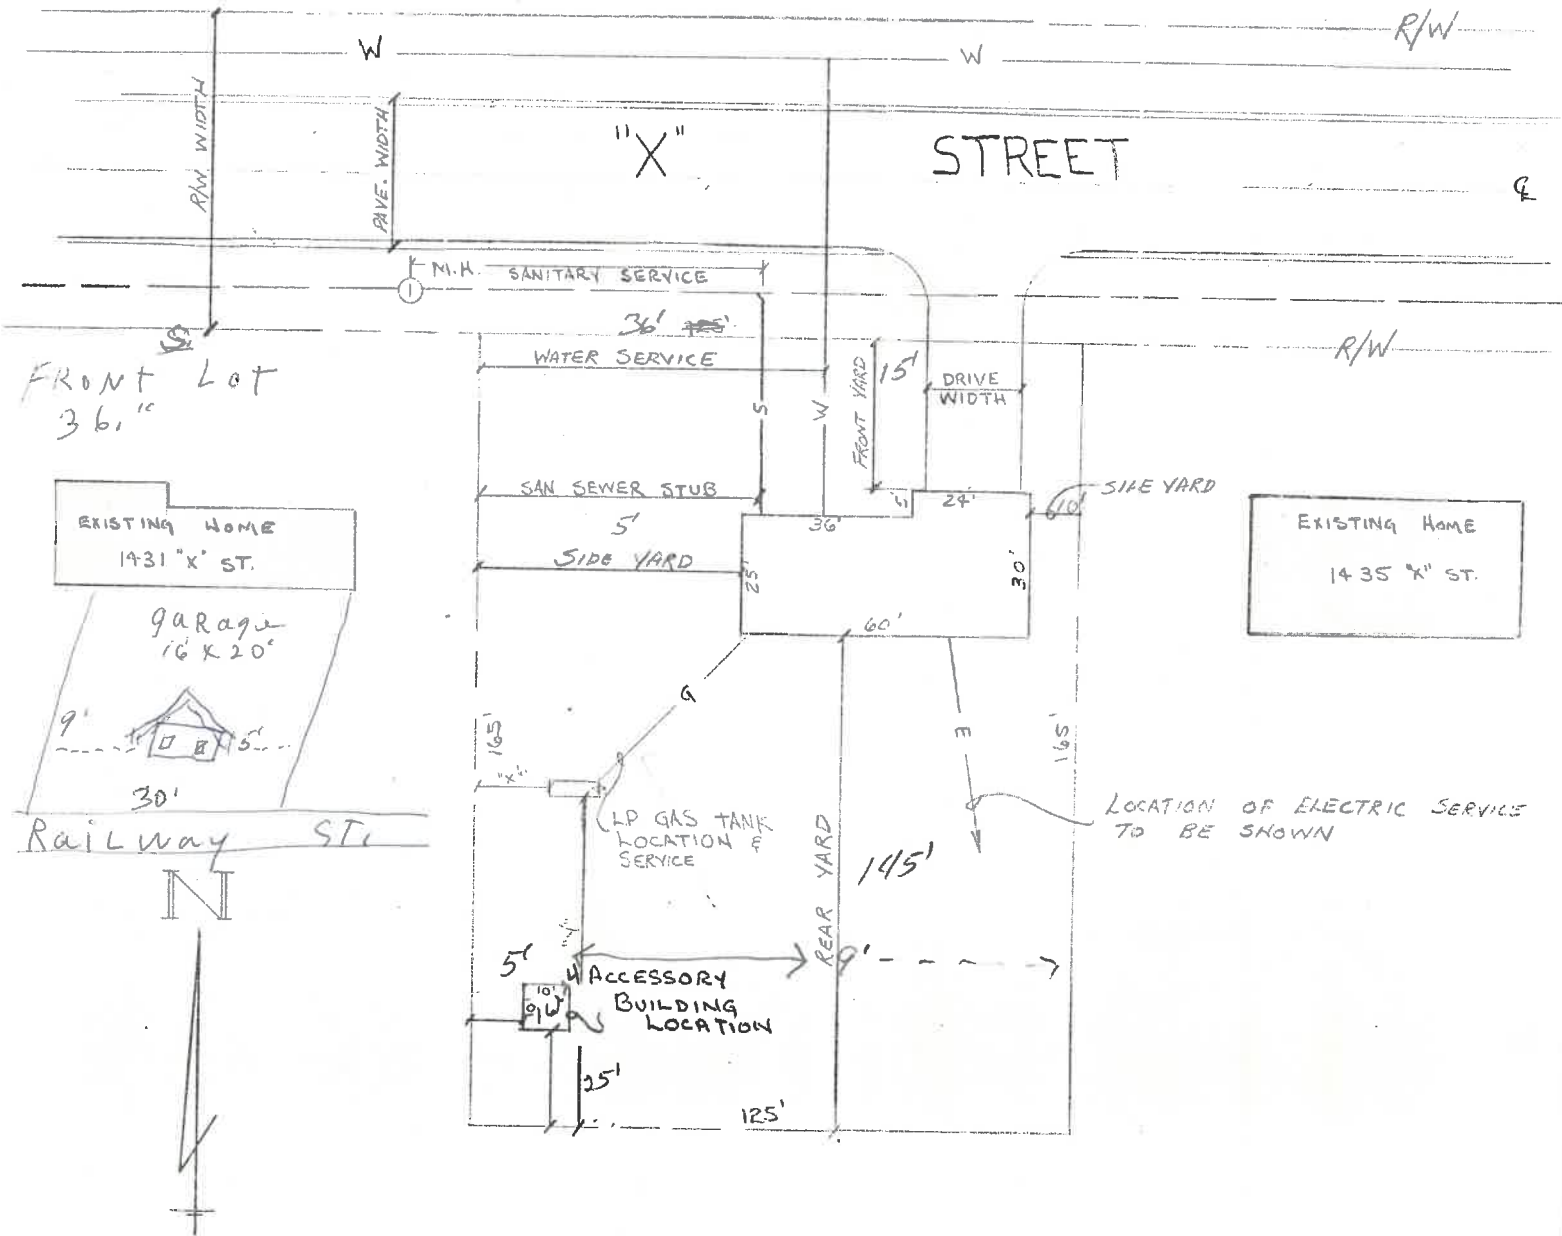

SCALE: 1" = 40'

NOTE:

1. Sewer tap & water main locations can be obtained at the CITY BUILDING.
2. L.P. gas tank permits are obtained at the NAPOLEON FIRE STATION.
3. Drawing shall be to scale.
4. All notes shall be printed or typed.

PROPOSED RESIDENCE
for

MR. & MRS. JOHN DOE

LOT 000 ROBERTS SUB-DIV.

NE 1/4 SEC. 85 T6N R5E

CITY OF NAPOLEON
OHIO.

DRAWN BY: JOE SMOE

